


**SPANCO**  
BUILDING SYSTEMS

7850 EL DORADO  
AUSTIN, TEXAS 78737  
512-394-1500 (OFFICE)  
866-383-7558 (FAX)

THE DESIGNS AND DRAWINGS ON  
THIS PAGE ARE THE PROPERTY OF  
SPANCO BUILDING SYSTEMS.  
THEY MAY NOT BE COPIED OR  
DISTRIBUTED FOR USE WITHOUT  
WRITTEN PERMISSION.

**SPANCO BUILDING SYSTEMS**  
FIRST UNITED METHODIST CHURCH  
WEST ENTRANCE CANOPY  
COPELL, TEXAS

CANOPY  
FRAME  
ELEVATION

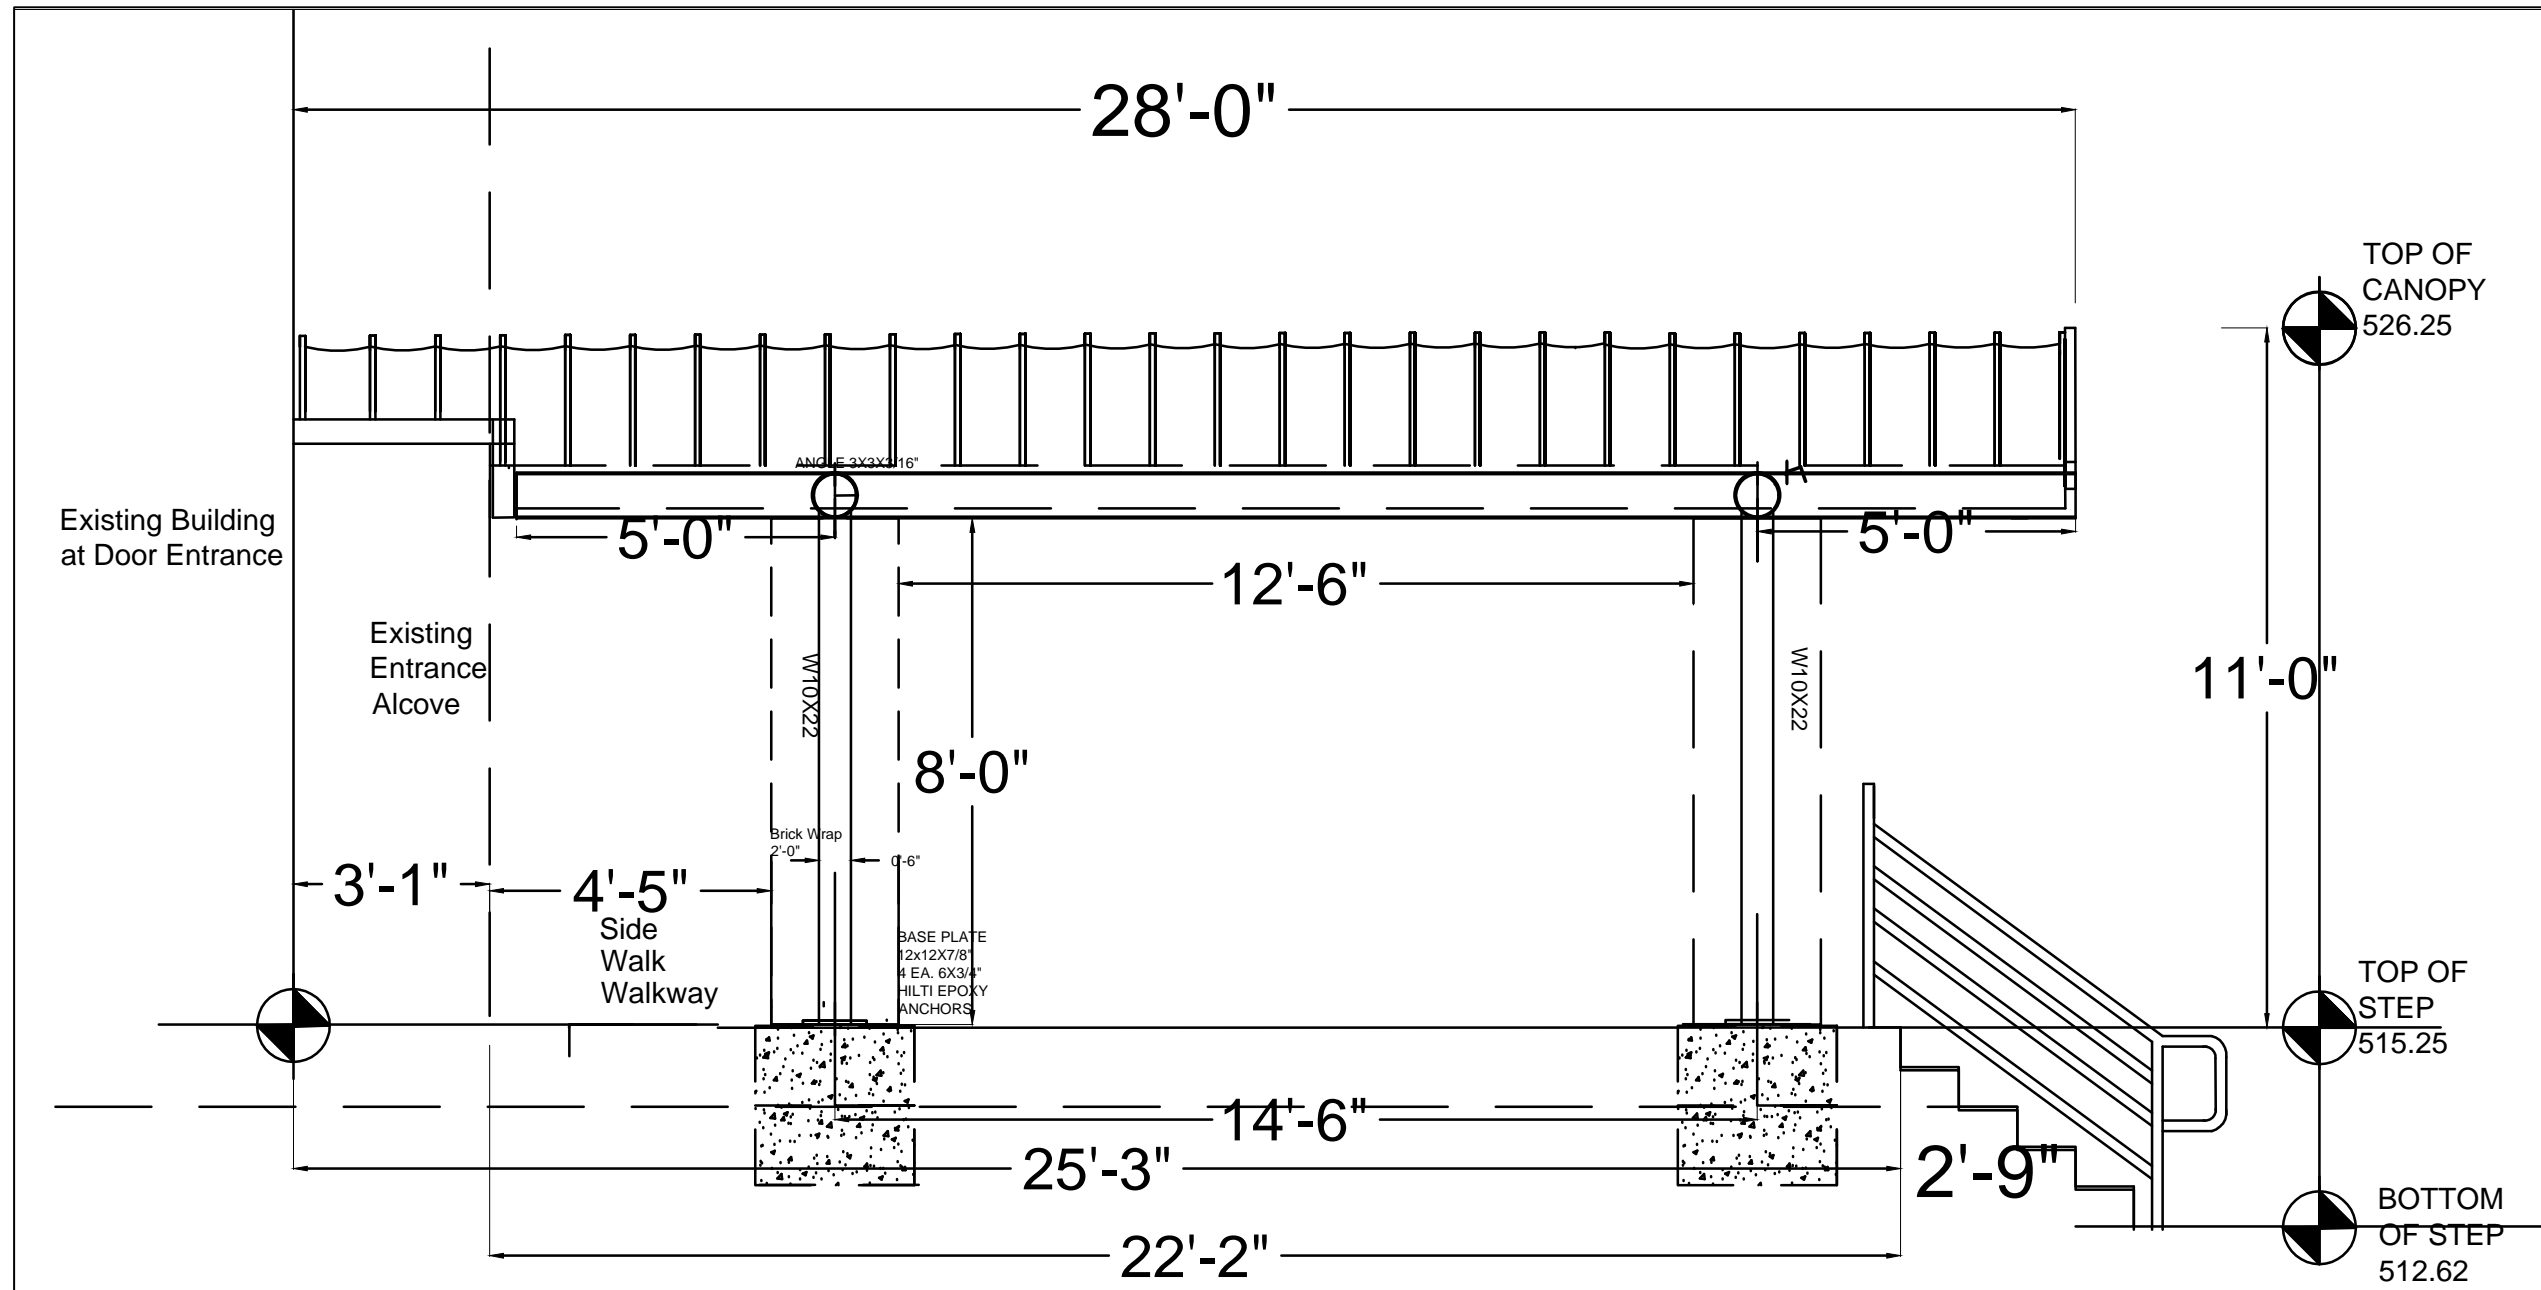

**STRUCTURAL FRAME**  
**FUMC COPELL ENTRANCE CANOPY**