



**VICTORY GROUP**  
Victory Real Estate Group

2911 TURTLE CREEK BLVD, STE 700  
DALLAS, TX 75219  
972-707-9555

**VICTORY COPPELL**  
LOT 1-10, BLOCK A  
CITY OF COPPELL  
DALLAS COUNTY, TEXAS

REV.	DATE	DESCRIPTION




JOB NUMBER: VIC20008  
ISSUE DATE: 10/4/24

**LANDSCAPE PLAN**

SHEET:  
**L1.00**


**KEY**

TREES			
	UL	Ulmus crassifolia	Cedar Elm 3" Cal. Min. Cont. Crown-65 Gal. 12'-15' Height, 6'-8' Spread Specimen
	OT	Quercus texana	Texas Red Oak 3" Cal. Min. Cont. Crown-65 Gal. 12'-15' Height, 6'-8' Spread Specimen
	TD	Taxodium distichum	Bald Cypress 3" Cal. Min. Cont. Crown-65 Gal. 12'-15' Height, 6'-8' Spread Specimen
	CC	Cercis canadensis	Eastern Red Bud 3" Cal. Multi-Stem 5'-6" Height, 2'-3' Spread Specimen
	CL	Juniperus virginiana	Eastern Red Cedar #7 4' Height Tall at Planting Specimen
	MG	Magnolia grandiflora 'Little Gem'	Little Gem Magnolia 3" Cal. Min. Cont. Crown-65 Gal. 10'-12' Height, 2'-4' Spread Specimen
SHRUBS			
	MYR	Myrica pusilla	Dwarf Wax Myrtle 3 Gal. Minimum 30" Minimum height at planting Spaced per plan, matching
	LEU	Leucophyllum frutescens	Texas Sage 3 Gal. Minimum 30" Minimum height at planting Spaced per plan, matching
	HP	Hesperaloe parviflora	Red Yucca 3 Gal. Minimum 30" Minimum height at planting Spaced per plan, matching
GROUNDCOVER			
	SC	Seasonal Color	
	TA	Trachelospermum asiaticum	Asian Jasmine
	OJ	Ophiopogon japonicus	Mondo Grass
	SOD	Common Bermuda Grass	Bermuda Grass Solid sod Sand fill joints and provide uniform coverage within 30 days of completion
	EDGE	Metal Edging	Submit Colors for Approval by Landscape Architect or Owner

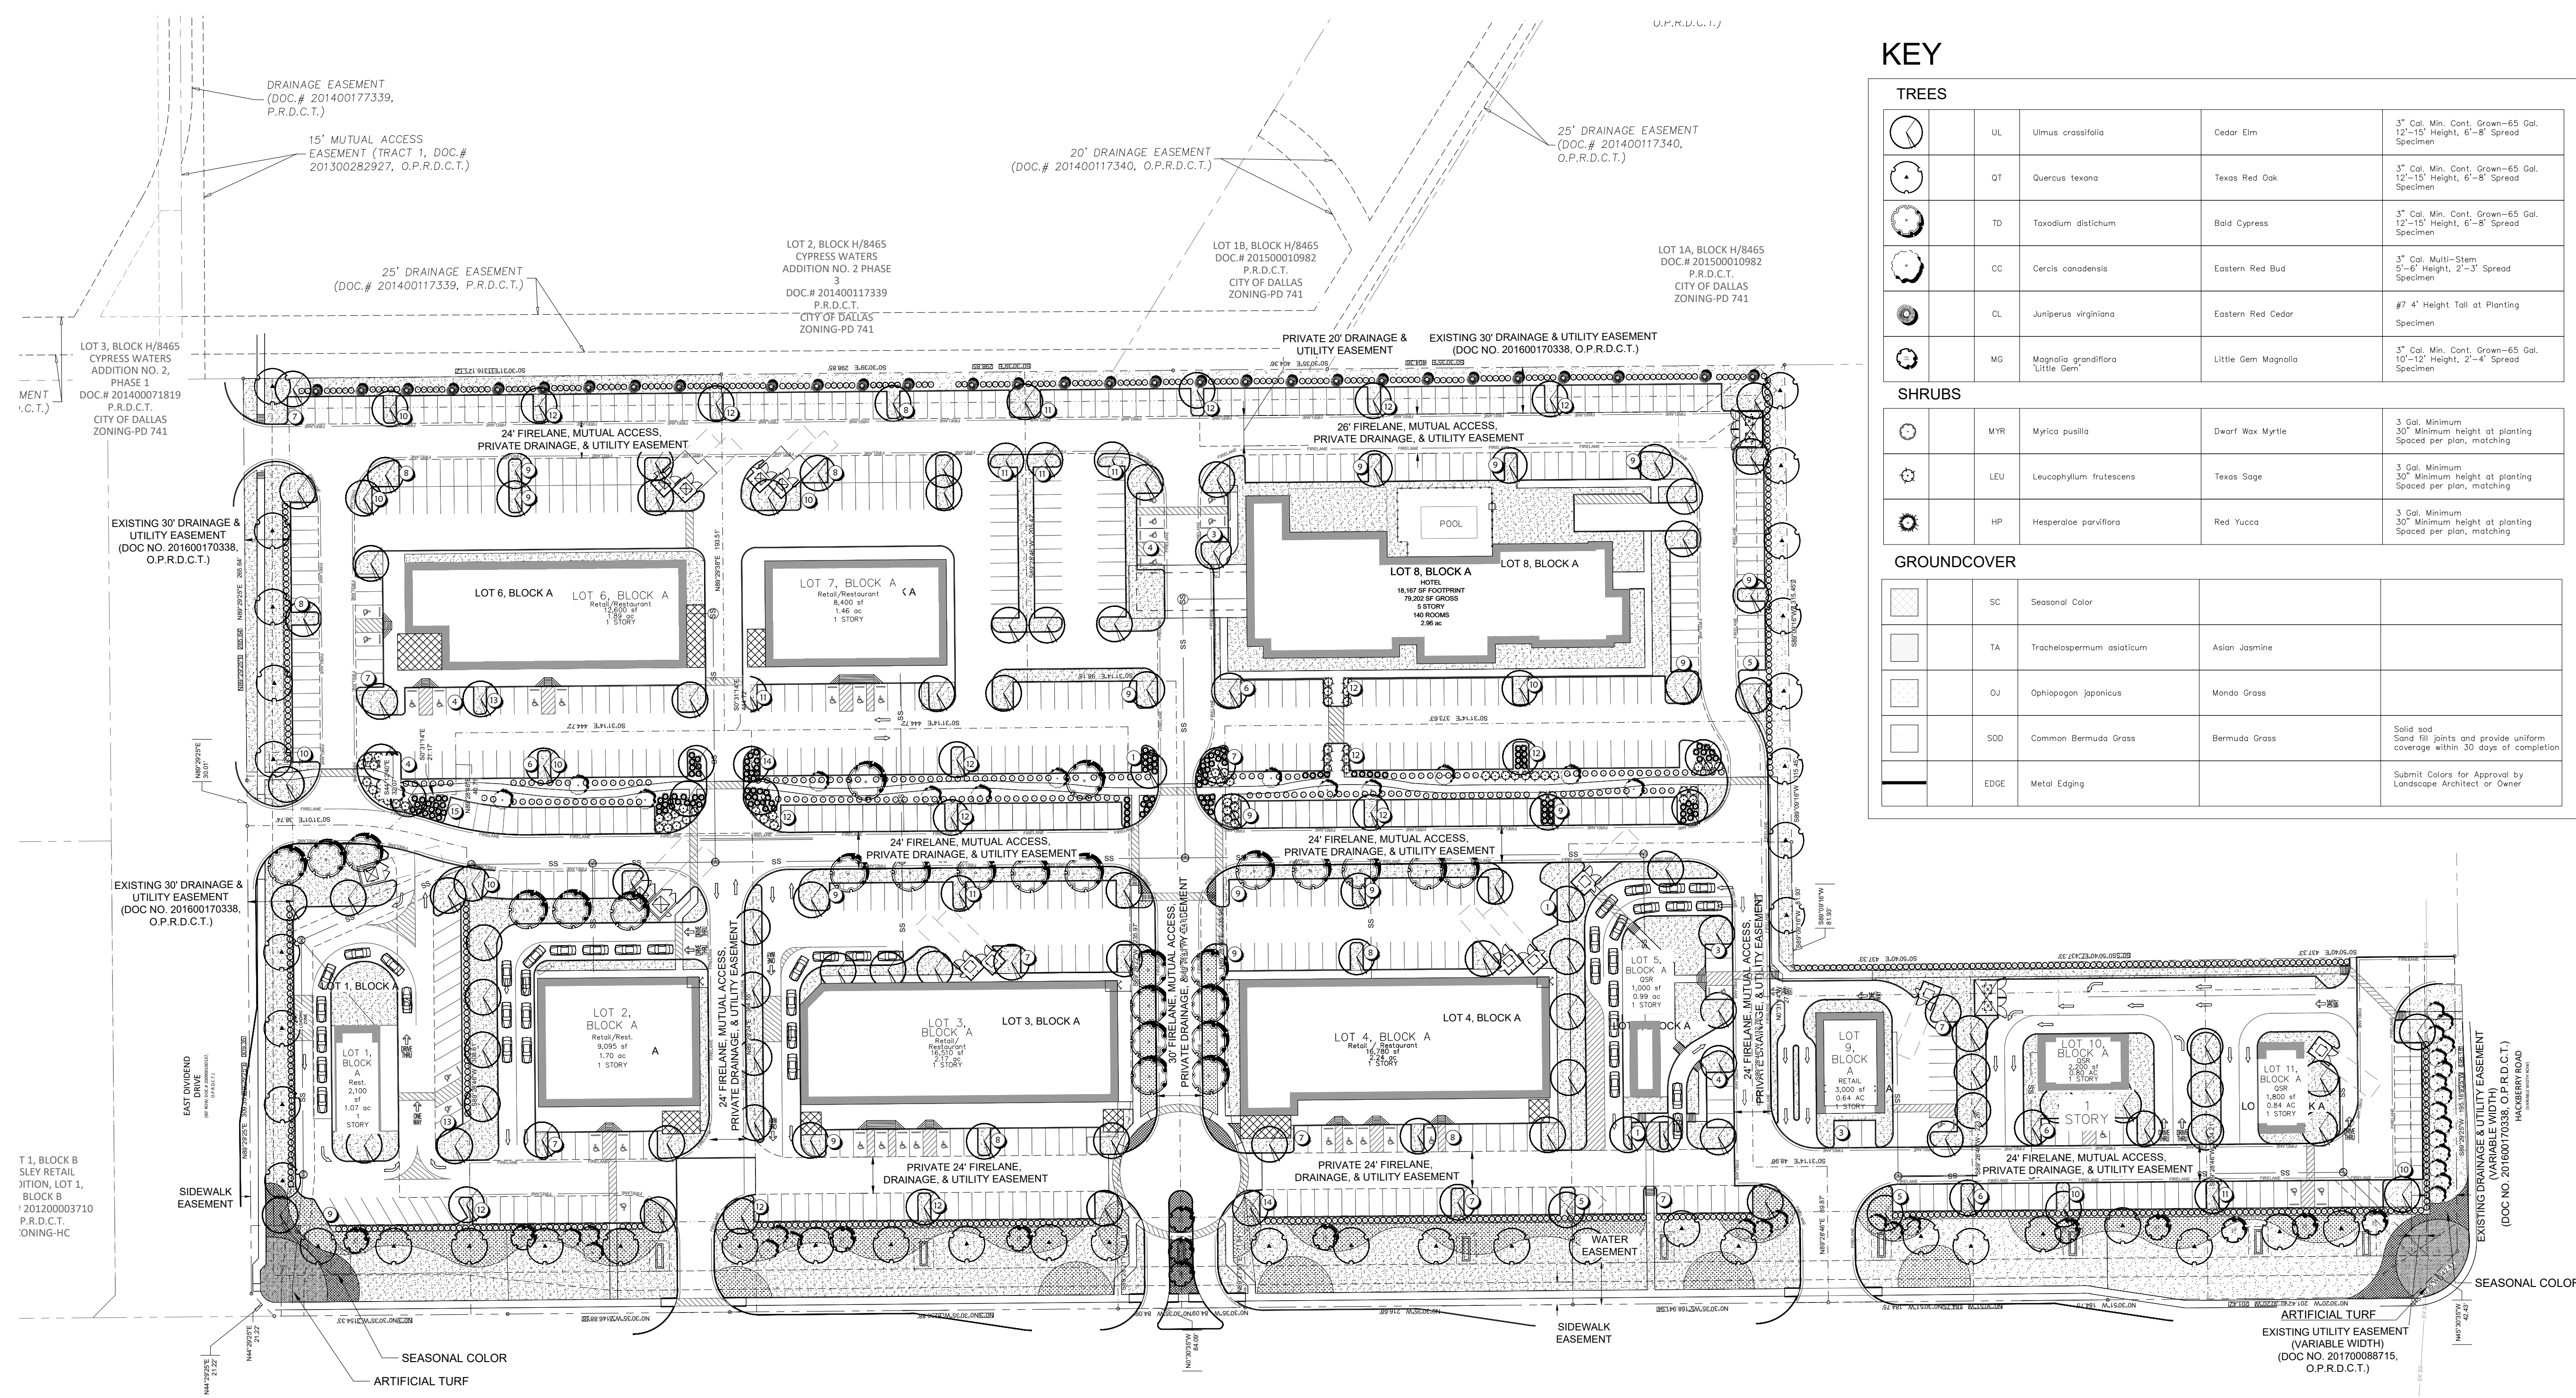

	LOT 1	LOT 2	LOT 3	LOT 4	LOT 5	LOT 6	LOT 7	LOT 8	LOT 9	LOT 10	LOT 11
ZONING	PD-301RS-HC	PD-301RS-HC	PD-301RS-HC	PD-301RS-HC	PD-301RS-HC	PD-301RS-HC	PD-301RS-HC	PD-301RS-HC	PD-301RS-HC	PD-301RS-HC	PD-301RS-HC
USE	RESTAURANT	RESTAURANT/RETAIL	RESTAURANT/RETAIL	RESTAURANT/RETAIL	RESTAURANT	RESTAURANT/RETAIL	RESTAURANT/RESTAURANT	HOTEL	RETAIL	RESTAURANT	RESTAURANT
BUILDING AREA BY USE	REST. 2,100	REST. 3,600 / RETAIL 5,455 / PATIO 400	REST. 6,016 / RETAIL 10,494 / PATIO 400	REST. 9,680 / RETAIL 7,100 / PATIO 700	REST. 1,000	RETAIL 6,600 / REST. 6,000 / PATIO 1,200	REST. 5,600 / RETAIL 2,800 / PATIO 300	HOTEL 79,202	RETAIL 3,000	REST. 2,200	REST. 1,800
BUILDING AREA (TOTAL)	2,100 SF	9,495 SF	16,710 SF	17,380 SF	1,000 SF	13,800 SF	8,525 SF	79,202 SF	3,000 SF	2,200 SF	1,800 SF
LOT	46,609 SF	1,70 AC (74,052 SF)	2,17 AC (94,525 SF)	2,24 AC (97,574 SF)	0.99 AC (43,124 SF)	1.89 AC (82,328 SF)	1.46 AC (63,597 SF)	2.96 AC (128,937 SF)	0.64 AC (27,878 SF)	0.80 AC (34,848 SF)	0.84 AC (36,590 SF)
LOT COVERAGE	4.51%	12.28%	17.47%	17.20%	2.32%	15.30%	13.40%	14.07%	10.76%	6.31%	4.92%
LANDSCAPE AREA REQUIRED (30%)	13,989 SF	22,216 SF	28,357 SF	29,272 SF	12,937 SF	24,698 SF	19,074 SF	38,681 SF	8,363 SF	10,454 SF	10,977 SF
LANDSCAPE AREA PROVIDED	14,723 SF (32%)	22,364 SF (30%)	22,041 SF (23%)	23,797 SF (24%)	14,012 SF (32%)	16,862 SF (20%)	13,439 SF (21%)	34,896 SF (27%)	8,423 SF (30%)	11,112 SF (31%)	13,053 SF (35%)
NON VEHICULAR OPEN SPACE REQUIRED (SF) 15%	2,098 SF	3,332 SF	4,253 SF	4,390 SF	1,941 SF	3,705 SF	2,861 SF	5,802 SF	1,254 SF	1,568 SF	1,657 SF
NON VEHICULAR OPEN SPACE PROVIDED (SF)	6,676 SF (47%)	9,743 SF (43%)	11,702 SF (53%)	12,119 SF (51%)	6,318 SF (45%)	10,459 SF (62%)	8,260 SF (61%)	16,637 SF (48%)	3,731 SF (45%)	4,897 SF (47%)	5,218 SF (40%)
NON VEHICULAR OPEN SPACE TREES REQUIRED 1 TREE / 2500 SF	5	8	5	10	5	7	5	14	3	4	5
NON VEHICULAR OPEN SPACE TREES PROVIDED	5	8	5	10	5	7	5	14	3	4	5
PERIMETER LANDSCAPING REQUIRED (TREES AND SHRUBS)	YES	YES	YES	YES	YES	YES	YES	YES	YES	YES	YES
PERIMETER TREES REQUIRED (1/50 LF)	8	3	5	4	3	6	4	15	2	3	7
PERIMETER TREES PROVIDED	8	3	5	4	3	6	4	15	2	3	7
INTERIOR LANDSCAPE AREA PROVIDED (10% GROSS LA)	1,399 SF	2,216 SF	2,836 SF	2,972 SF	1,294 SF	2,470 SF	1,907 SF	3,868 SF	836 SF	1,045 SF	1,098 SF
INTERIOR LANDSCAPE AREA PROVIDED	5,888 SF	11,189 SF	11,887 SF	15,983 SF	8,036 SF	3,661 SF	6,853 SF	27,779 SF	4,701 SF	6,050 SF	3,694 SF
INTERIOR TREES REQUIRED (1/400) SF	4	6	7	8	2	6	2	5	2	3	3
INTERIOR TREES PROVIDED	4	6	7	8	2	6	2	5	2	3	3

**IRRIGATION NOTE**  
ALL LANDSCAPED AREAS MUST BE IRRIGATED BY AN AUTOMATIC UNDERGROUND IRRIGATION SYSTEM EQUIPPED WITH OPERATING RAIN AND FREEZE SENSORS.

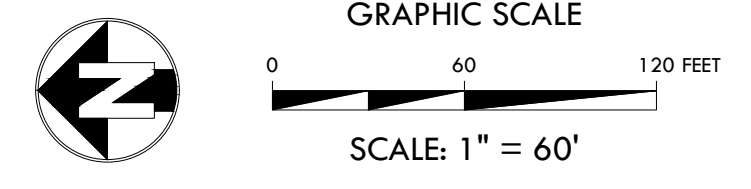

**CONCEPT LANDSCAPE PLAN**  
CITY PROJECT NO. PD-301R-HC  
VICTORY AT COPPELL  
16.766 ACRES  
LOT 1-10, BLOCK 1  
SURVEY ADDITION NAME  
(INST. NO. 2019021510000670)  
CITY OF COPPELL, TEXAS  
PREPARATION DATE: 6/20/2022

**OWNER/APPLICANT**  
VICTORY REAL ESTATE GROUP  
2911 TURTLE CREEK BLVD, SUITE 700  
DALLAS, TX 75219  
PH: 469-646-6184  
CONTACT: BOBBY MENDOZA

**LANDSCAPE ARCHITECT**  
LONDON LANDSCAPES  
P.O. BOX  
COLLINSVILLE, TEXAS 76233  
DALLAS, TX 75219  
PH: 972-800-0676  
EMAIL: AMY\_LONDON@LONDON-LANDSCAPES.NET  
CONTACT: AMY LONDON, RPLA

**ENGINEER**  
KIRKMAN ENGINEERING, LLC  
5200 STATE HIGHWAY 121  
COLLEYVILLE, TX 76034  
PH: 817-466-4690  
CONTACT: JOHN GARDNER, PE

**SURVEYOR**  
BARTON CHAPA SURVEYING  
5200 STATE HIGHWAY 121  
COLLEYVILLE, TX 76034  
PH: 817-864-1857  
CONTACT: JACK BARTON, RPLS

FULL PATH: C:\Users\amy\_l\Documents\London Landscapes\Shared\Workspaces\London Landscapes\Shared\2024\Victory At Coppel\Overall 2024\L1.00 LANDSCAPE PLAN  
 FILENAME: L1.00 LANDSCAPE PLAN.dwg  
 PLOTTED BY: AMY LONDON  
 PLOTTED DATE: 10/3/2024