


SURVEY PLAN

TO ALL PARTIES INTERESTED IN PREMISES SURVEYED:  
 THIS IS TO CERTIFY THAT I HAVE THIS DATE MADE A CAREFUL AND ACCURATE SURVEY  
 ON THE GROUND OF PROPERTY LOCATED AT 416 KAYE STREET IN THE CITY OF COPPELL  
 TEXAS, HEREIN DESCRIBED AS FOLLOWS:

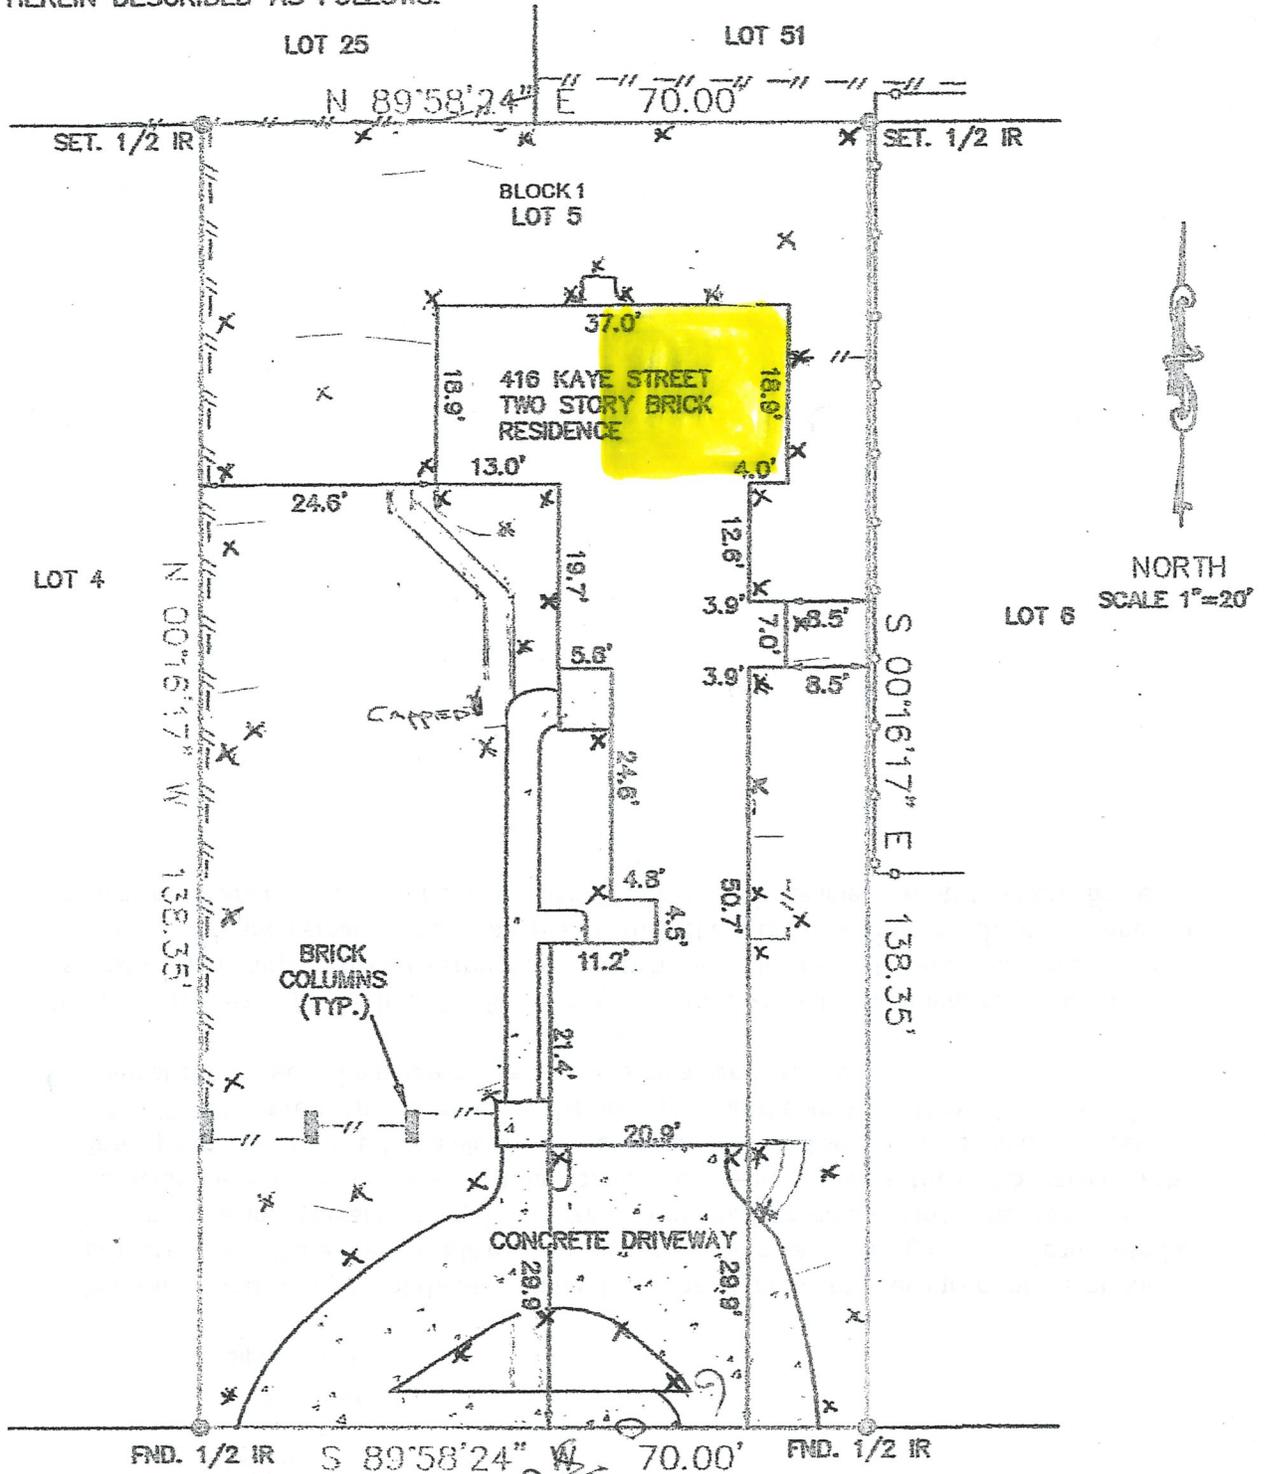

416 KAYE STREET

© COPYRIGHT 2005

50' R.O.W.

X = Sprinkler Head

NOTES:  
 FIP - FOUND IRON PIPE  
 FIR - FOUND IRON ROD  
 CONC - CONCRETE  
 B/L - BUILDING SET BACK LINE

FENCE LEGEND  
 \*-\*-\* GENERAL FENCE  
 - - - WOOD FENCE  
 -o-o- CHAIN LINK FENCE

SPRINKLER  
 System

8/21/07