





Solar Lights Outdoor, Waterproof Solar Spotlight Solar Lights Outsporff Waterproof Solar Spotlight Auto On/Off Solar Spotlight (2 Pack)

# Ground Lights

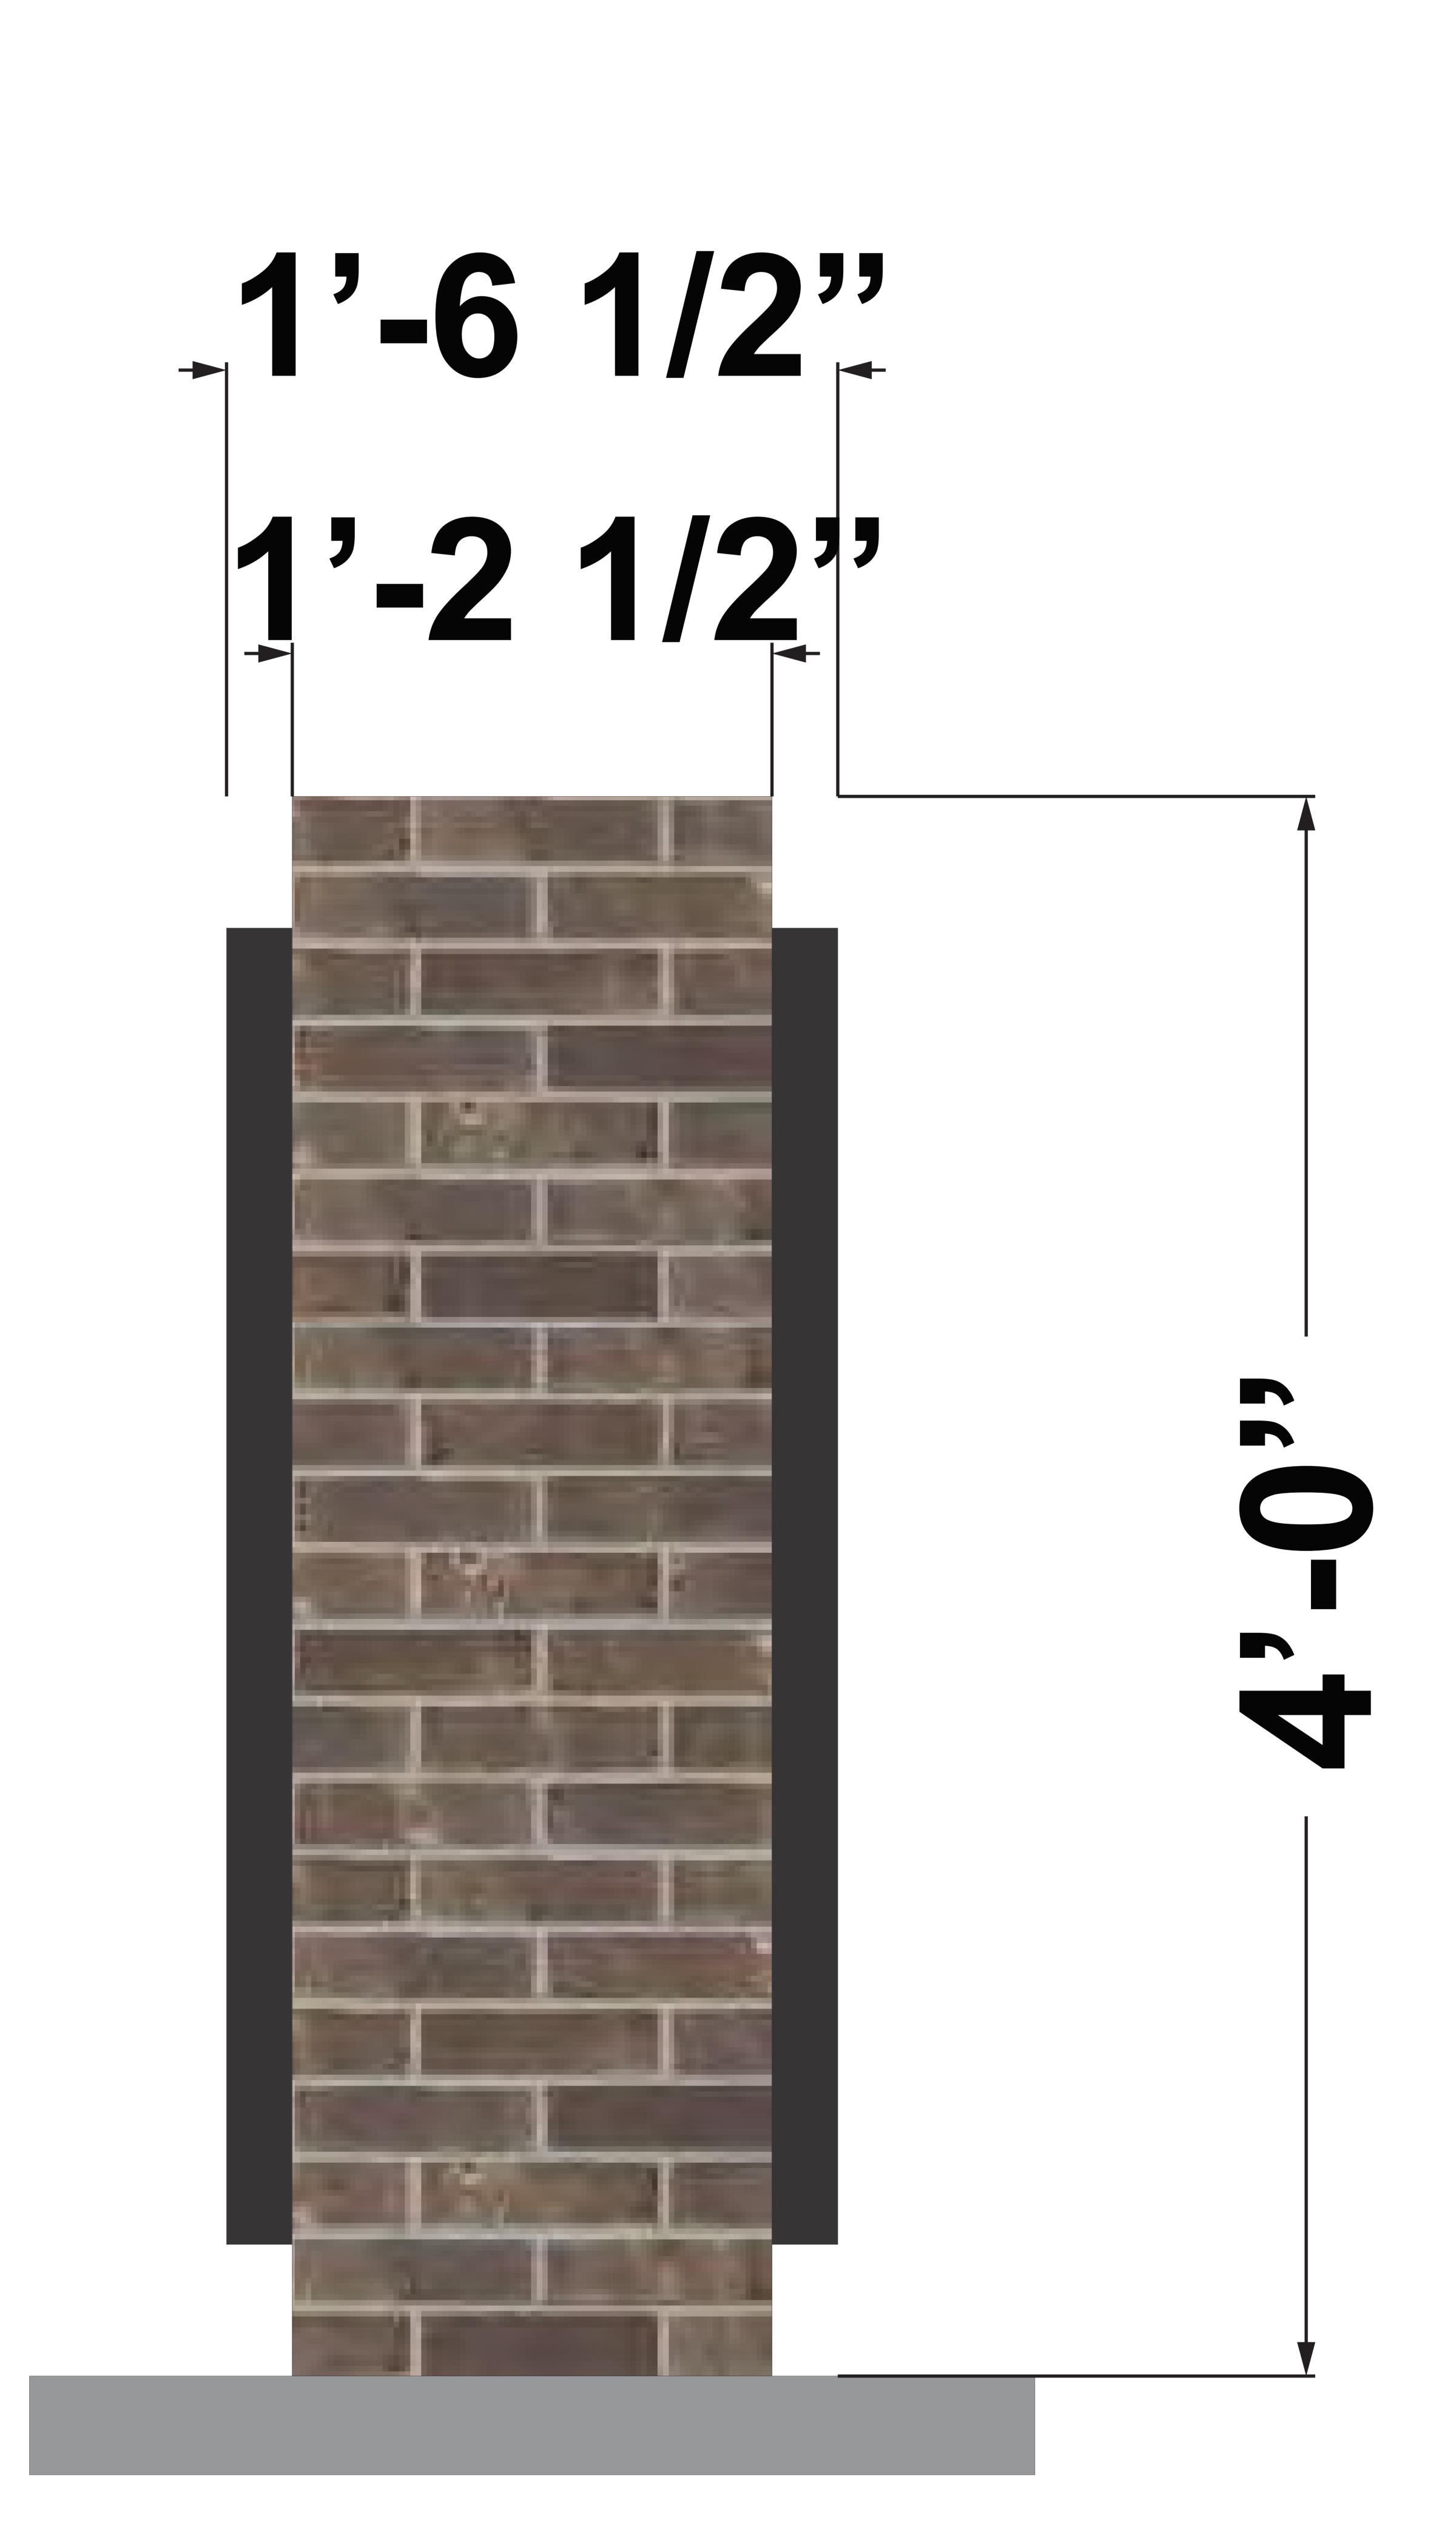

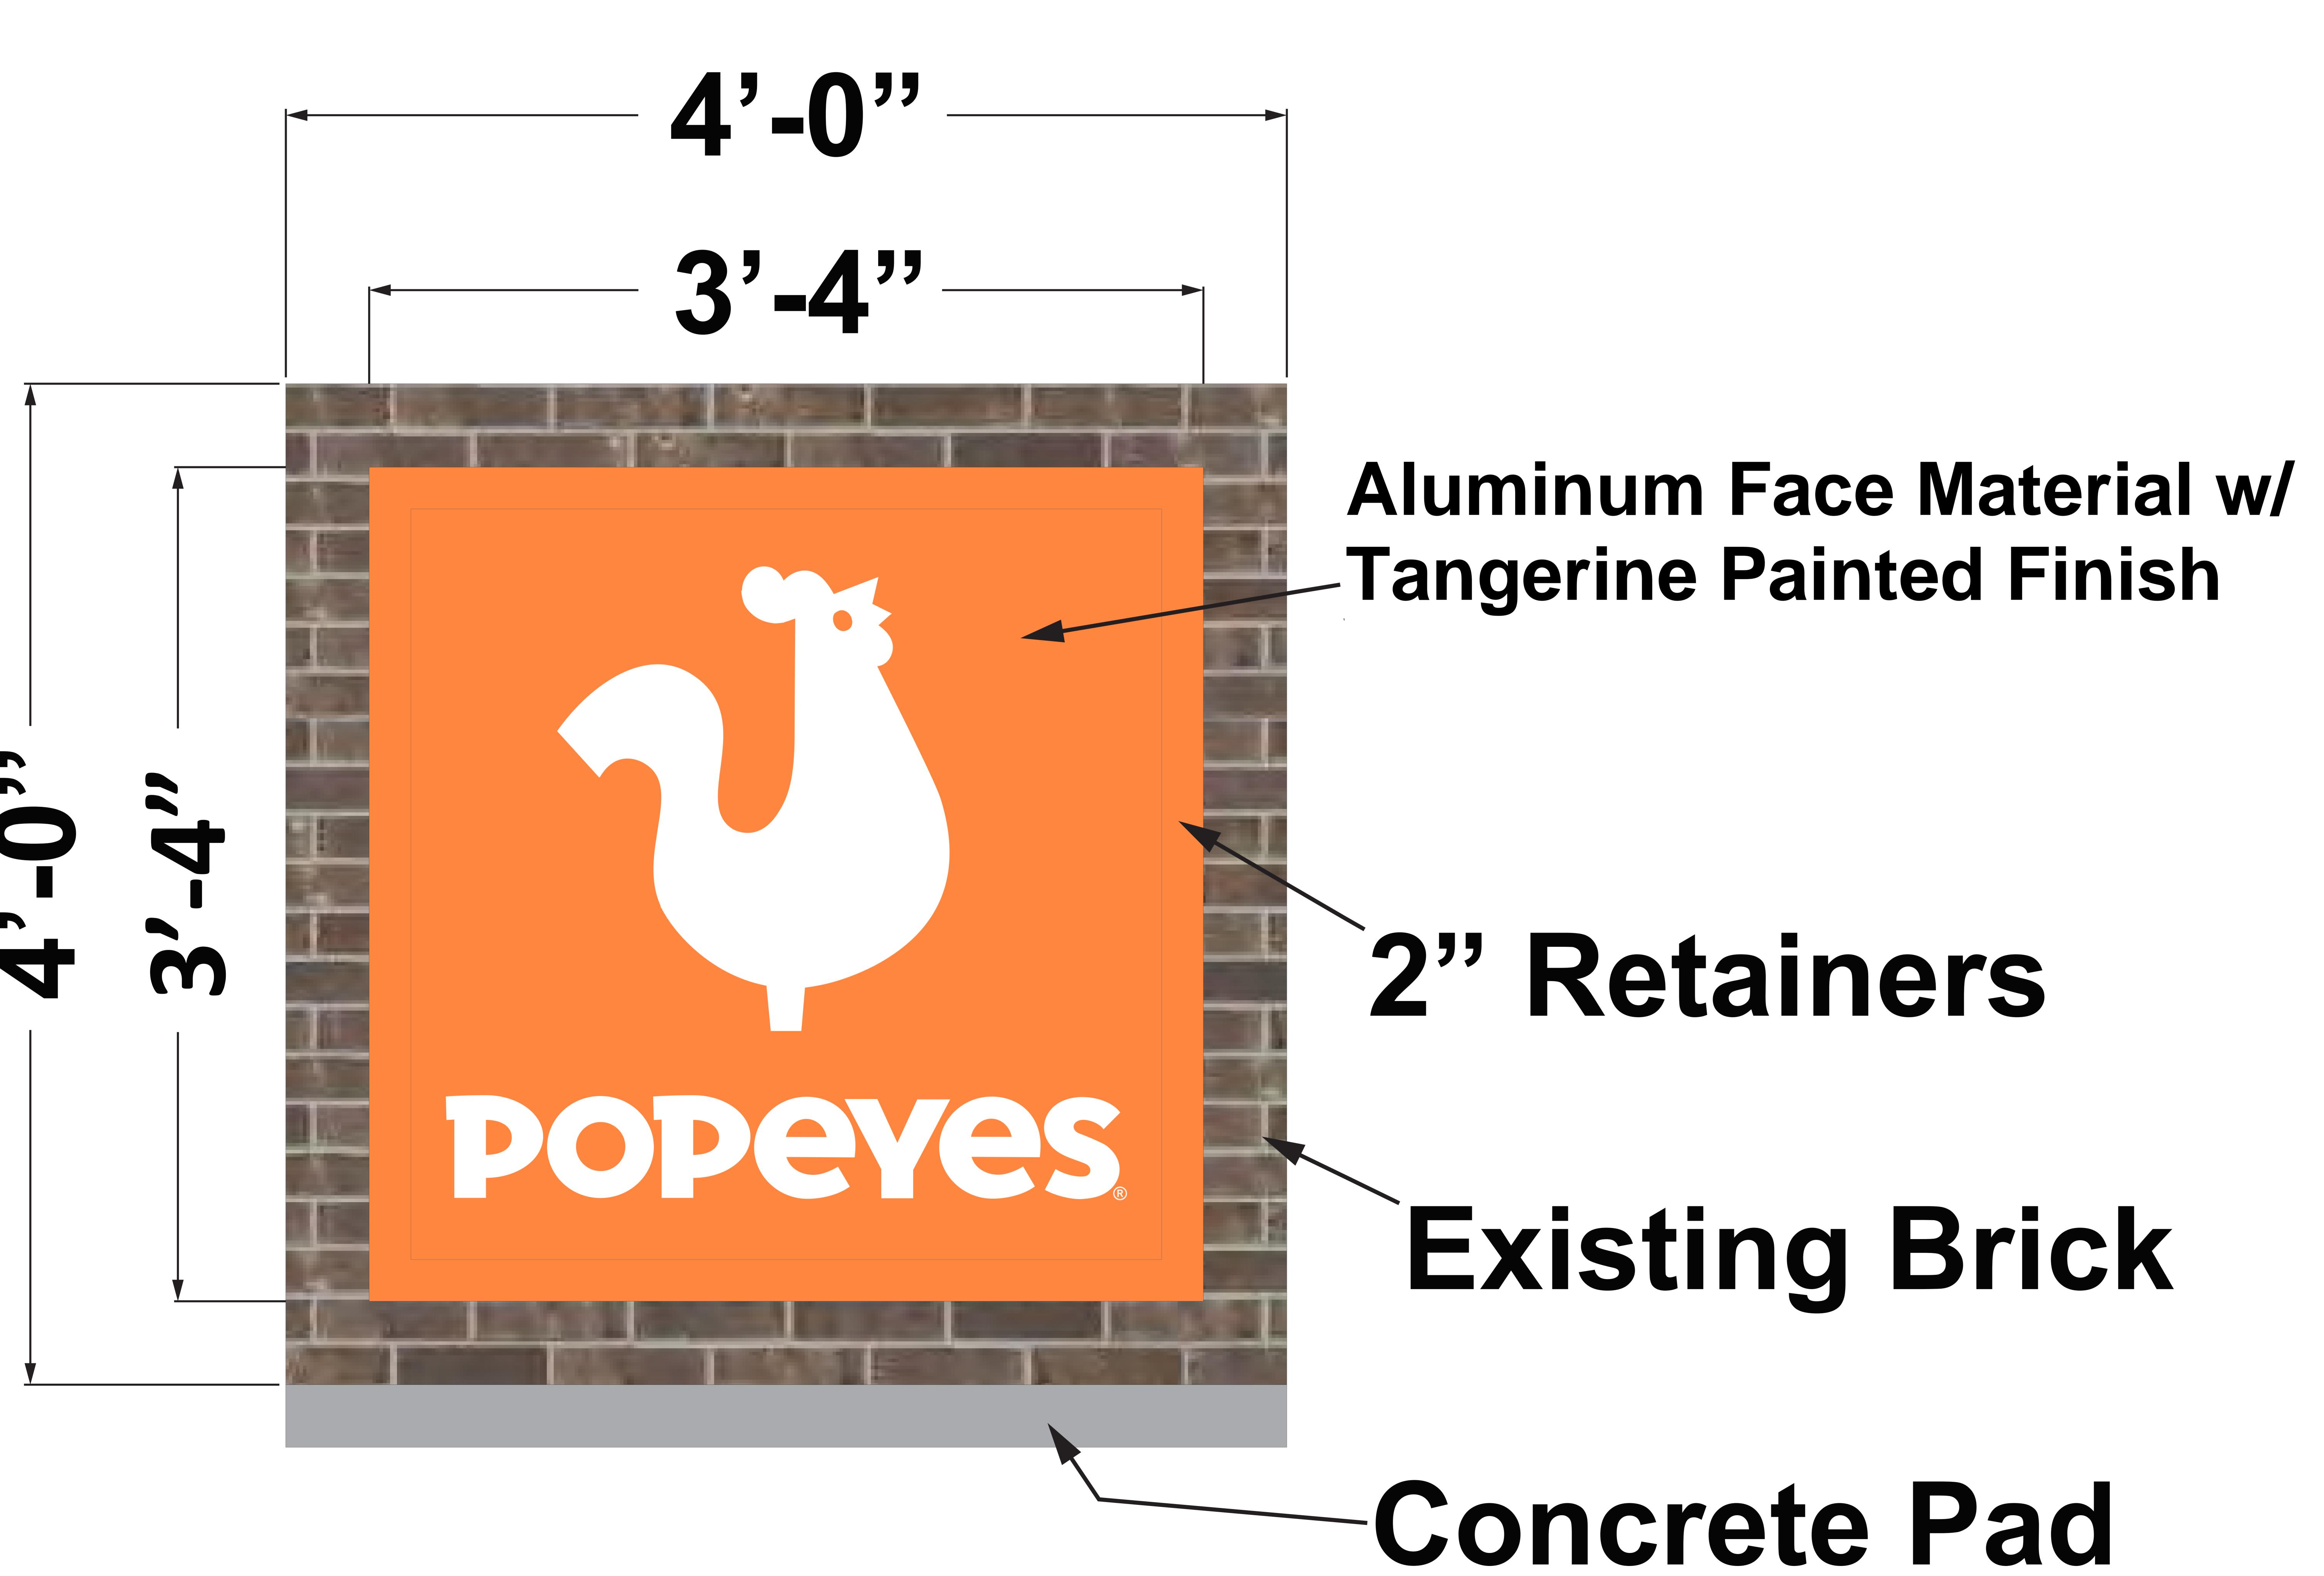

CAPITAL
SIGNS & AWNINGS
902 NW Main St.
Bunkie, LA 71322
www.ccesigns.com
318-346-9898

lient:



Location:
COPPELL, TX

Date:
2-21-2023

Designed By:
M.Carreno

Qty:

Client Signature:

Motes:
Option 2

The data in this document incorporate proprietary rights of Capital Sign & Awnings. Any Party accepting this document does so in confidence and agrees that it shall not be duplicated, in whole or in part, nor disclosed to others without written consent of Capital Signs & Awnings.

FS CLASSIC:

2112

2124

2136

# POPEYS.

LENGTH OF BUILDING	84'-9 1/2"
ALLOWABLE SIGNAGE	84.75 SQFT
PROVIDED SIGNAGE	62.30 SQFT

LOUISIANA KITCHEN

STORE#

**ADDRESS:** 





**EXTERIOR PROGRAM** 

**BUILDING SIGNAGE** 

& GROUND PRODUCTS







PLEASE REVIEW DIMENSIONS
AND INITIAL EACH IF APPROVED.
UPON APPROVAL, THE PACKAGE
WILL BE RELEASED TO PRODUCTION

YOUR ONE STOP SHOP FOR SIGNAGE AND BUILDING ELEMENTS



Drawn by:

Title:

D.MADDEN

Scale:

Weight:

**CONTACT INFO** 

Area:

Sides:

CAPITAL SIGNS & AWNINGS 902 N.W MAIN HWY. 71 BUNKIE, LA 71322

PHONE: (855) 346-9898

EMAIL: SALES@CCESIGNS.COM



ELEMOOSE 2503 N. NEERGARD AVE SPRINGFIELD, MO 65803 PHONE: (866) 556-6320

EMAIL: INFO@ELEMOOSE.COM

	WWW.CCESIGNS.C	MC	WWW.ELEMOOSE.COM						
CONTACTS	PHONE #	EMAIL	CONTACTS	PHONE #	EMAIL				
RANDALL FONTENOT SALES	318-346-9898 EXT. 102 318-229-5747 CELL	RANDALL@CCESIGNS.COM	<b>JOY FRAZIER</b> PROJECT MANAGER	417-831-4456	JFRAZIER@ELEMOOSE.COM				
BRANDON FONTENOT SALES	318-346-9898 EXT. 101 318-447-4523 CELL	BRANDON@CCESIGNS.COM	JAMIE ARNOLD PROJECT MANAGER	417-761-7782	JARNOLD@ELEMOOSE.COM				
<b>AMY THEVENOT</b> PROJECT MANAGER	318-346-9898 EXT. 104	ATHEVENOT@CCESIGNS.COM							
BRANDI BOUDREAUX PROJECT MANAGER	318-346-9898 EXT. 103	BRANDIB@CCESIGNS.COM							
AMANDA OGLESBY PROJECT MANAGER	318-346-9898 EXT. 107	AMANDA@CCESIGNS.COM							
YOUR ONE STOP SHOP FOR SIGNAGE AND BUILDING ELEMENTS									

Qty:

Client:


Phone: 855-346-9898

Phone:

417-831-7570

**Client Signature:** 

Signature Date:

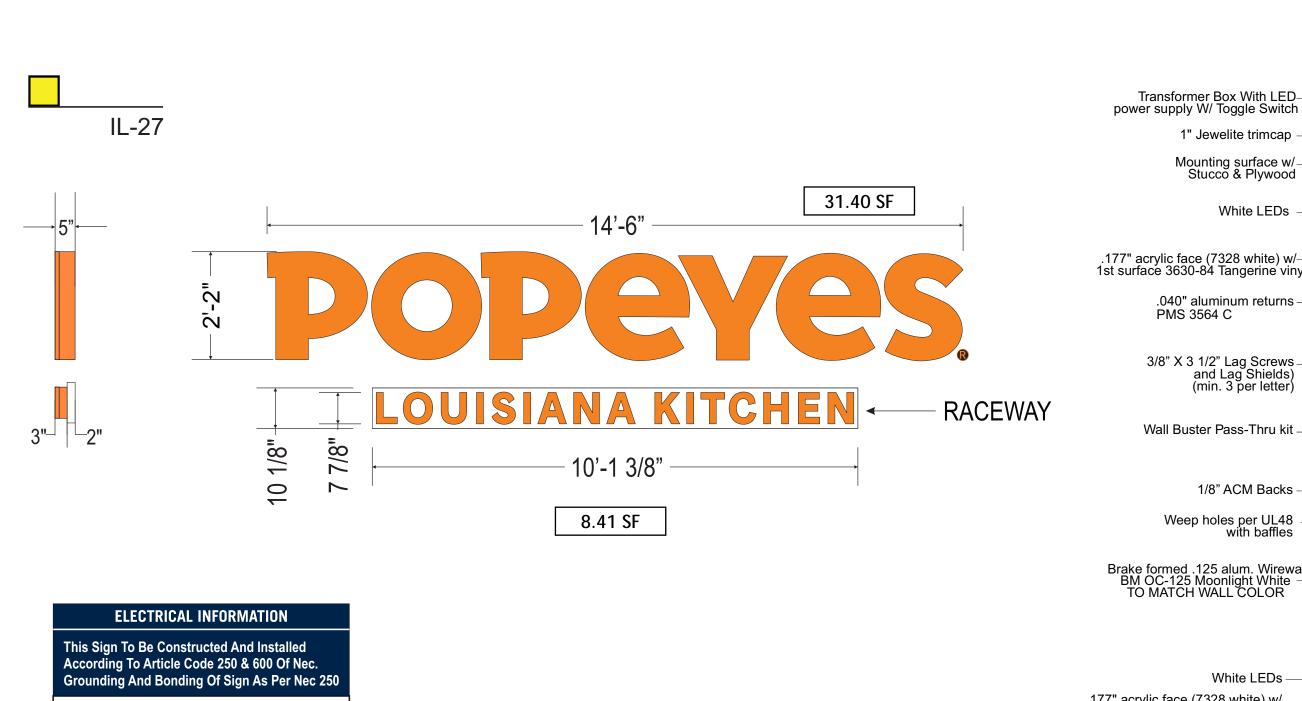

# Mounting surface w/-Stucco & Plywood White LEDs .177" acrylic face (7328 white) w/— 1st surface 3630-84 Tangerine vinyl .040" aluminum returns PMS 3564 C 3/8" X 3 1/2" Lag Screws -and Lag Shields) (min. 3 per letter) Wall Buster Pass-Thru kit 1/8" ACM Backs Weep holes per UL48 with baffles Brake formed .125 alum. Wireway BM OC-125 Moonlight White TO MATCH WALL COLOR White LEDs .177" acrylic face (7328 white) w/ 1st surface 3630-84 Tangerine vinyl 1/8" ACM Backs 1" Jewelite trimcap SIDE SECTION VIEW SCALE: NTS

1" Jewelite trimcap

Power Supply Info. (TBD qty) SloanLED power supply (60C260W) power req. total Variable Input: 100VAC~277VAC / 50-60Hz / 0.80A Output: 60W @ 12VDC, Class 2

(TBD qty) SloanLED Prism (6500K)

1.12 watts / module

Drawn by: D. MADDEN Scale: 1/2"=1

Weight:

Area:

Sides:

**Client Signature:** 

Signature Date:

Qty:

Client:



Phone: 855-346-9898



Phone: 417-831-7570

**COLOR CALLOUTS** 

(b) WHITE - ARLON 020

PMS 3564C - 3630 TANGERINE VINYL







14.5 SF


# **ELECTRICAL INFORMATION**

This Sign To Be Constructed And Installed According To Article Code 250 & 600 Of Nec. Grounding And Bonding Of Sign As Per Nec 250


Power Supply Info. (TBD qty) SloanLED power supply (60C260W) power req. total Variable Input: 100VAC~277VAC / 50-60Hz / 0.80A Output: 60W @ 12VDC, Class 2


<u>LED Info.</u> (TBD qty) SloanLED Prism (6500K)

1.12 watts / module

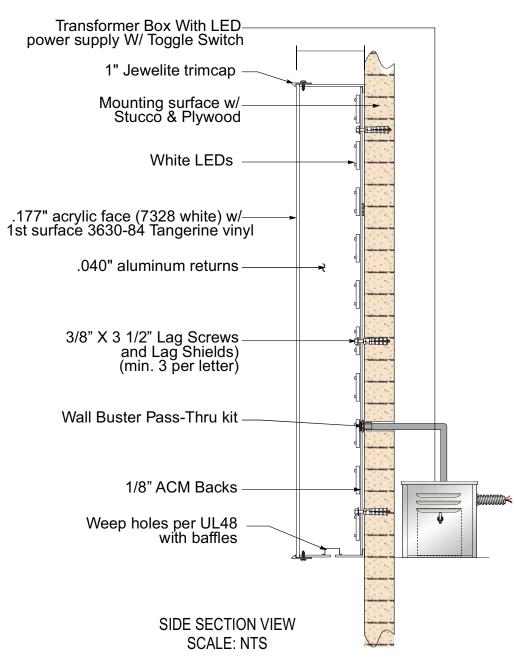

Drawn by: D. MADDEN	Scale: 3/4"=1"	Weight:	Area:	Sides:	Client Signature:	Qty:	Client:	OUISIAN	Phone: 855-346-9898	السميايا	Phone: 417-831-7570
IL-18 CHANNEL LETTERS				RS	Signature Date:			TITCHEN	CAPITAL SIGNS & AWNINGS	elen 600 imagination fabrication	se

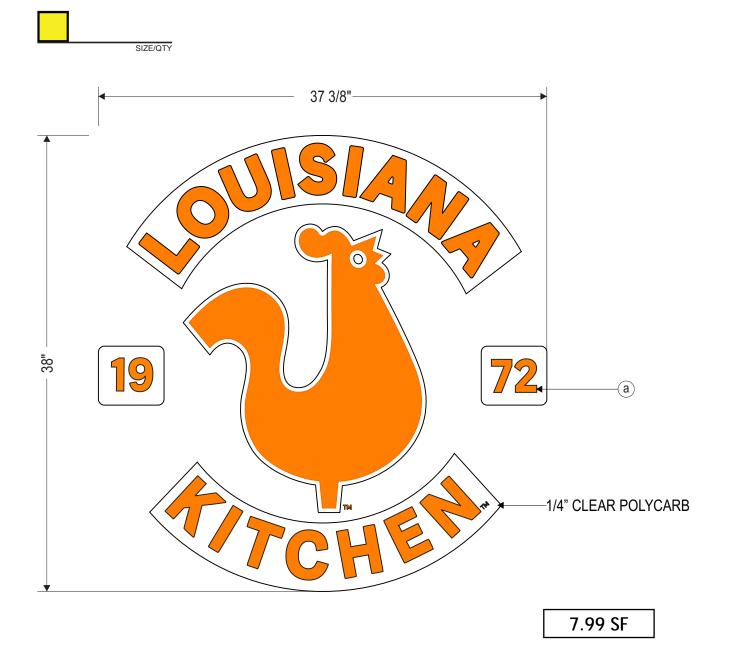

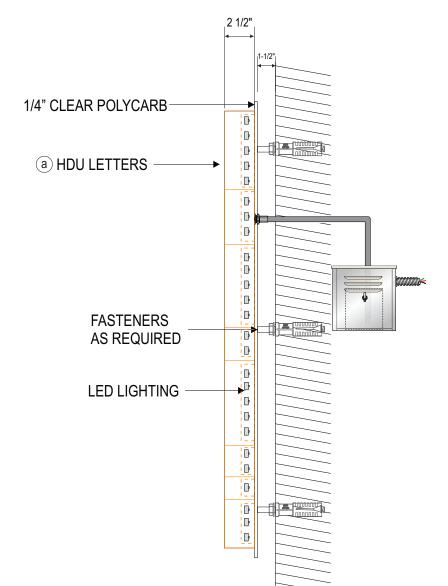

# **ELECTRICAL INFORMATION**

This Sign To Be Constructed And Installed According To Article Code 250 & 600 Of Nec. Grounding And Bonding Of Sign As Per Nec 250


Power Supply Info.
(TBD qty) SloanLED power supply (60C260W) power req. total Variable Input: 100VAC~277VAC / 50-60Hz / 0.80A Output: 60W @ 12VDC, Class 2


(TBD qty) SloanLED Prism (6500K)

1.12 watts / module

**SECTION VIEW** FRONT VIEW

Sides: Qty: Phone: 855-346-9898 Weight: Area: **Client Signature:** Client: Drawn by: Phone: 417-831-7570 NOTED 1 1/2"= 1 D. MADDEN Signature Date: ILLUMINATED WALL SEAL

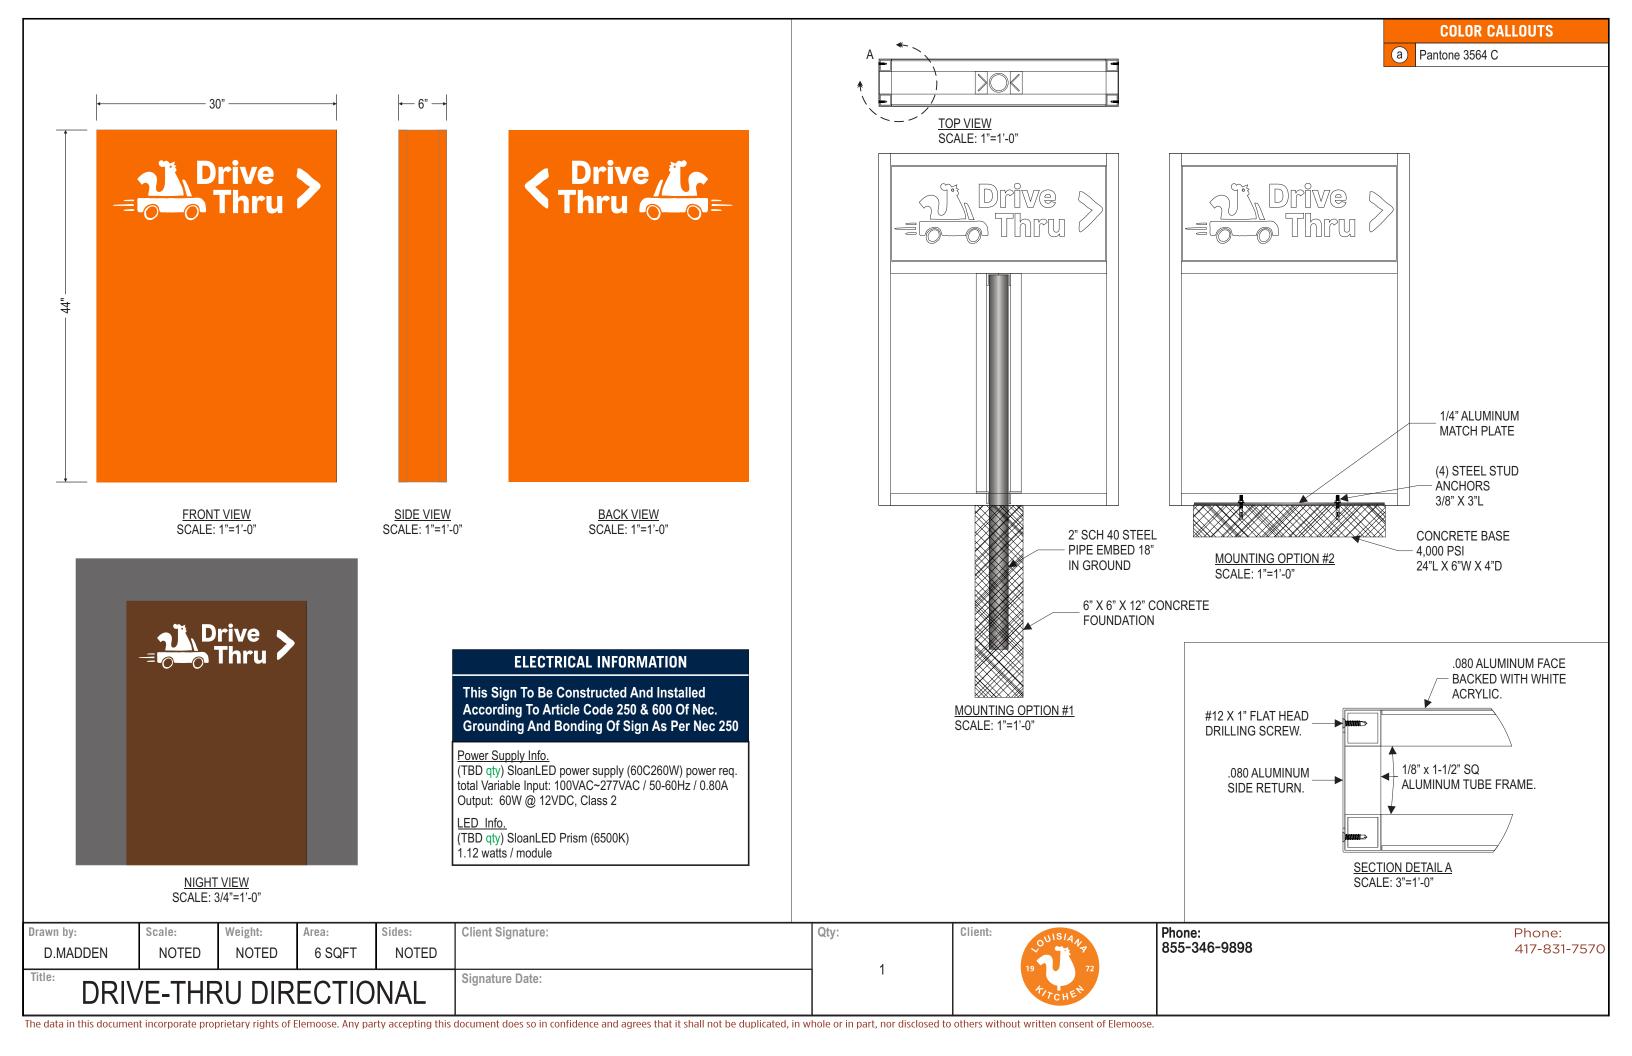

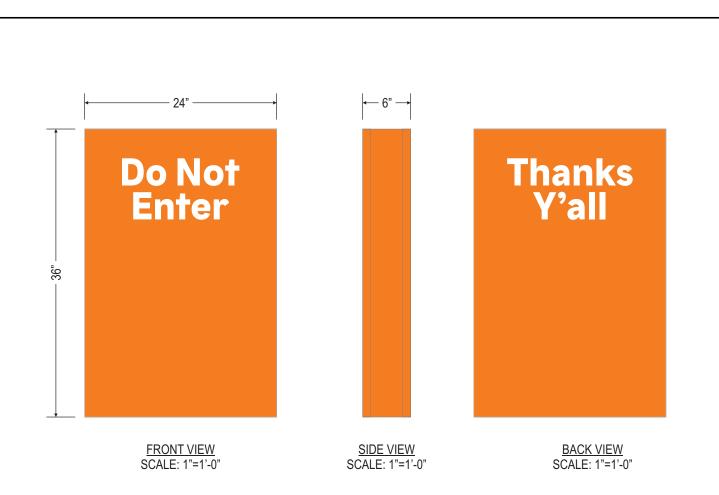



NIGHT VIEW SCALE: 3/4"=1'-0"

## **ELECTRICAL INFORMATION**

This Sign To Be Constructed And Installed According To Article Code 250 & 600 Of Nec. Grounding And Bonding Of Sign As Per Nec 250

### Power Supply Info.

(TBD qty) SloanLED power supply (60C260W) power req. total Variable Input: 100VAC~277VAC / 50-60Hz / 0.80A Output: 60W @ 12VDC, Class 2

### LED Info.

(TBD qty) SloanLED Prism (6500K) 1.12 watts / module

Drawn by:
D.MADDEN

NOTED

NOTED

NOTED

Sides:
NOTED

Client Signature:

NOTED

Signature Date:

Qty:
Client:

Phone: 855-346-9898

Phone: 417-831-7570

**COLOR CALLOUTS** 

a Pantone 3564 C

