


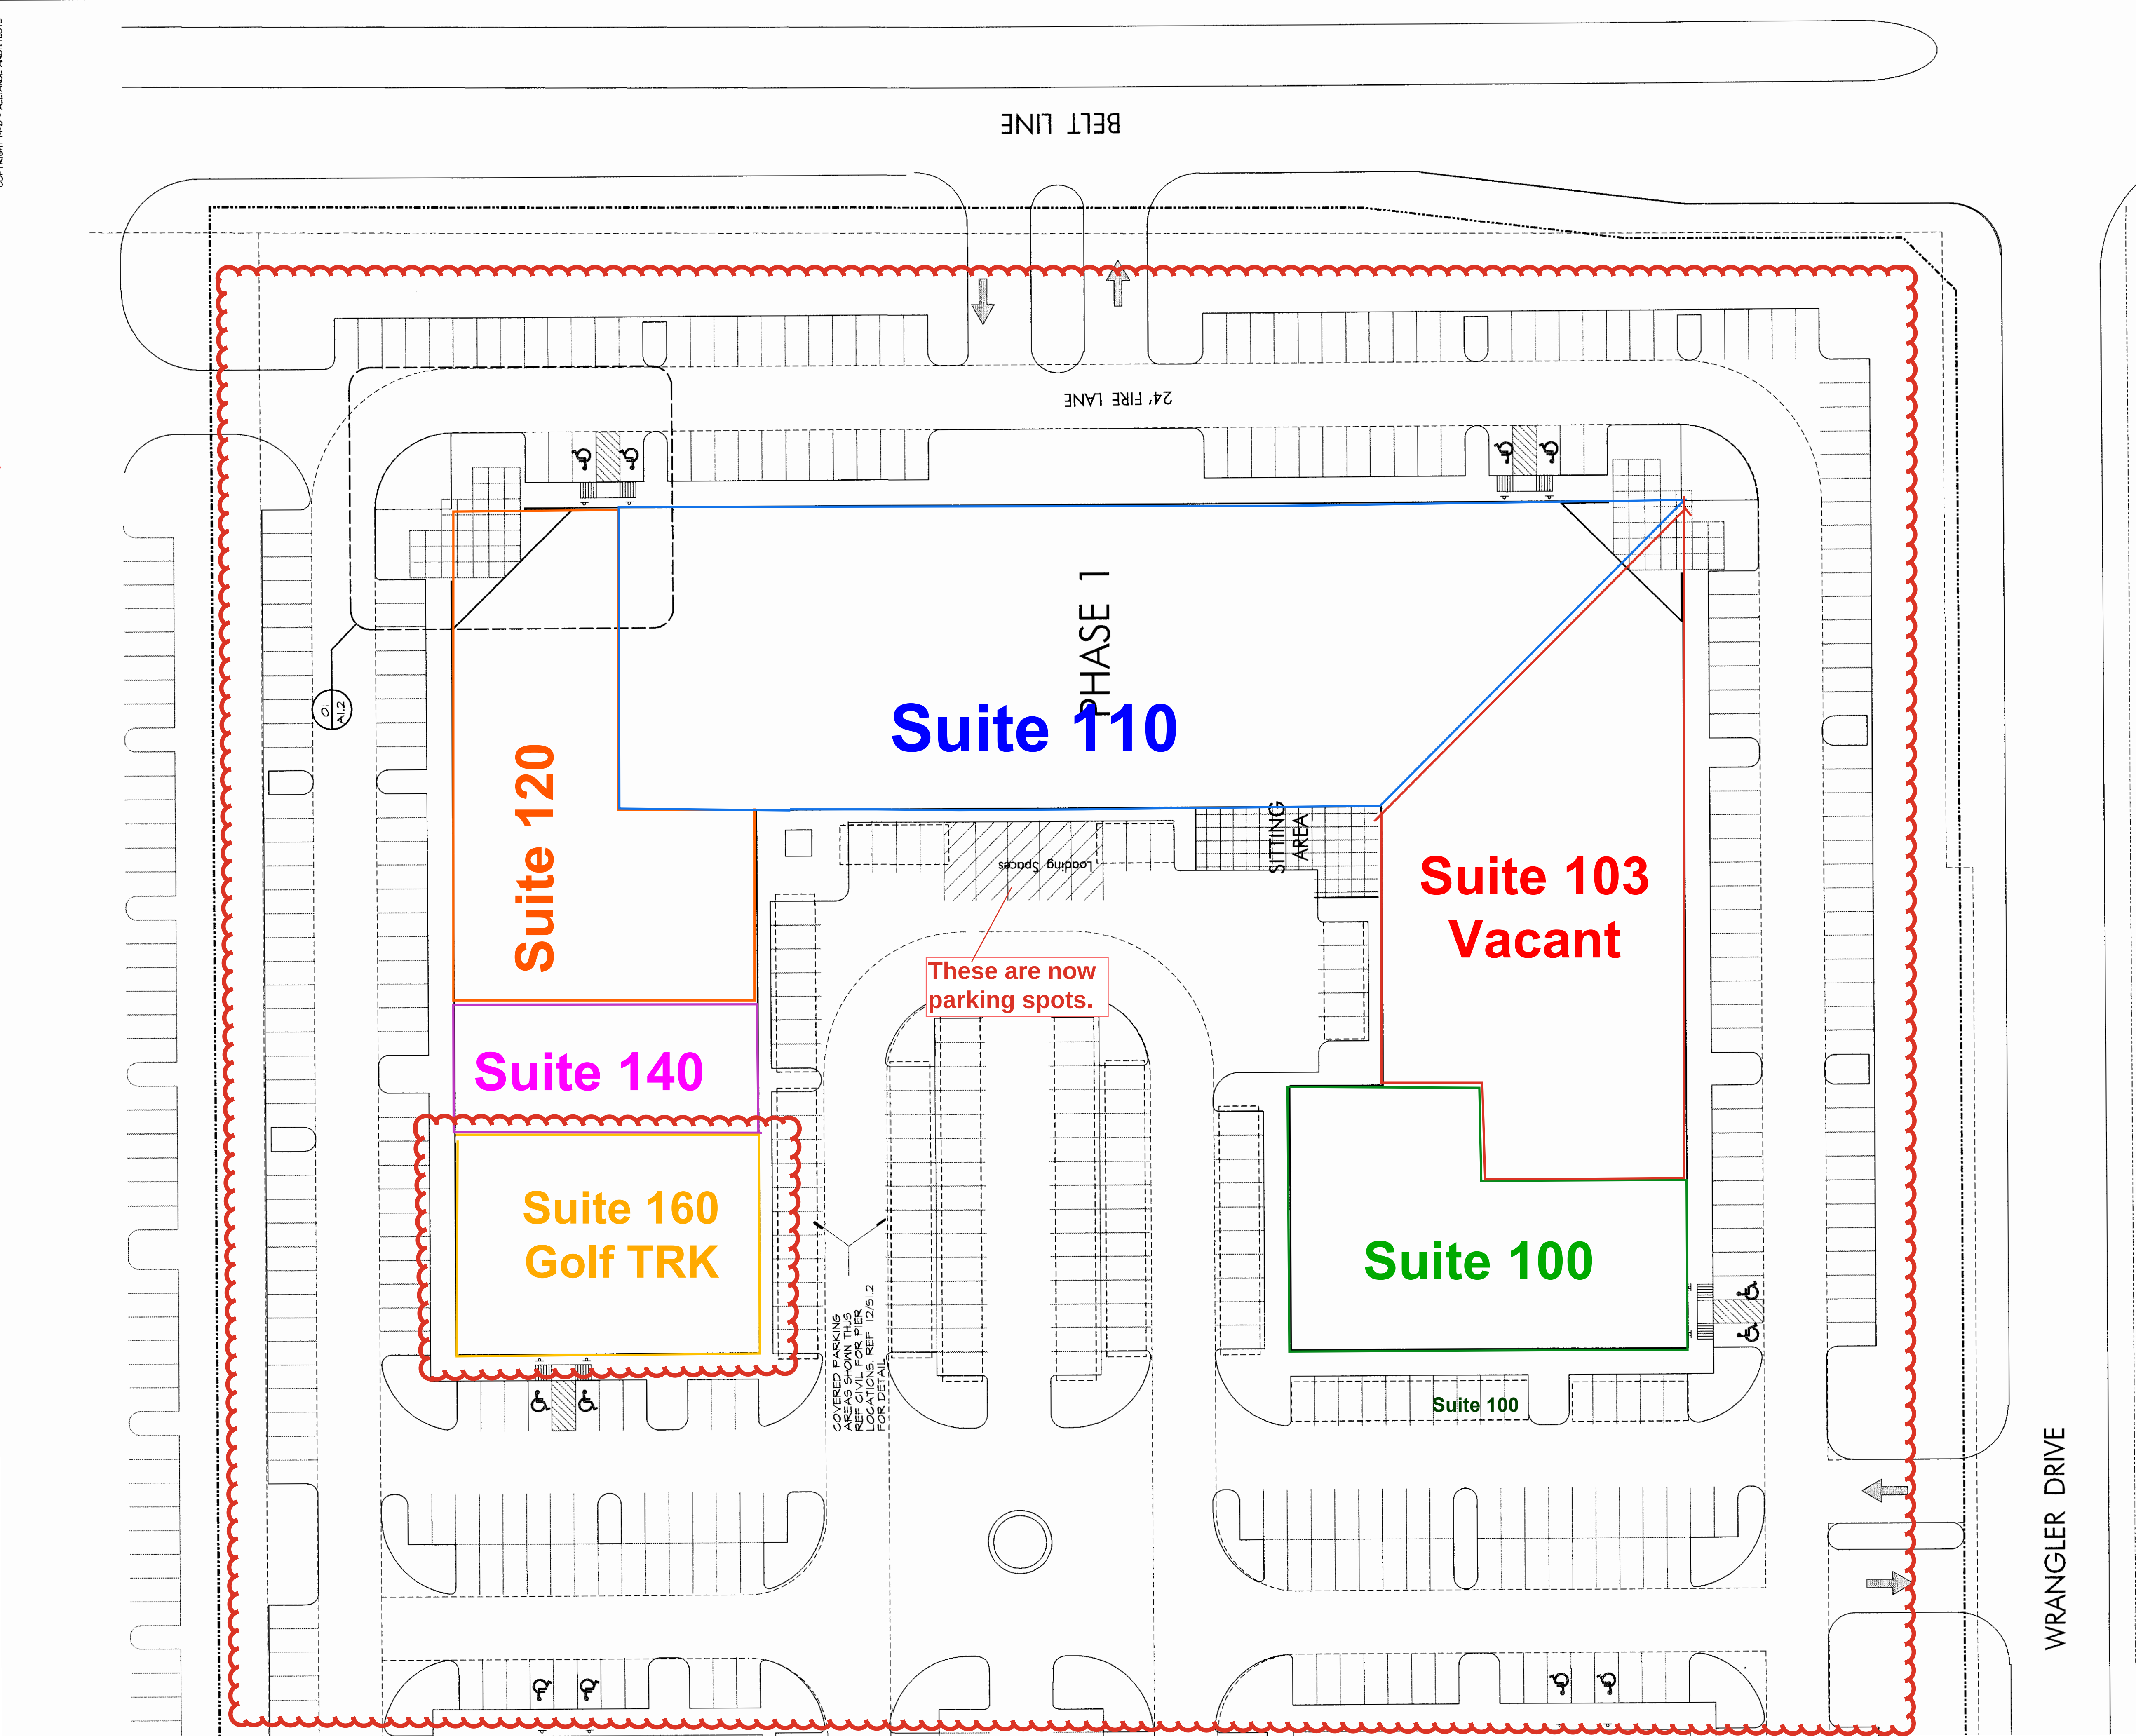

BELT LINE

24' FIRE LANE

PHASE 1
Suite 110

Suite 120

Suite 140

**Suite 160
Golf TRK**

**Suite 103
Vacant**

Suite 100

Suite 100

These are now
parking spots.

COVERED PARKING
AREAS SHOWN
HERE AS SHOWN
FOR PER
LOCATIONS, REF. 12/5/12
FOR DETAIL

SITTING
AREA

Loading Spaces

WRANGLER DRIVE

Existing Tenants	SF	Use	Parking Ratio	Spaces Req
Suite 100- Conley Group	17,981 SF	Office	1Space/300	60
Suite 103- Vacant	18,208 SF	Vacant	1Spaces/300	61
Suite 110 - Austin Bridge & Road	36,097 SF	Office	1Space/300	120
Suite 120- Miller Electric	11,955 SF	Office	1Space/300	40
Suite 140- Spooner Sports	4,007 SF	medical Office	1Space/175	23
Suite 160- Golf TRK	6,649 SF	General Office, Golf Stimulator , Golf Instruction	1Space/100	66
Total:				370

Parking Required :370
Parking Provided: 371