


C:\Users\jgarcia\Desktop\EXCELLENT PET CLUB - B-14

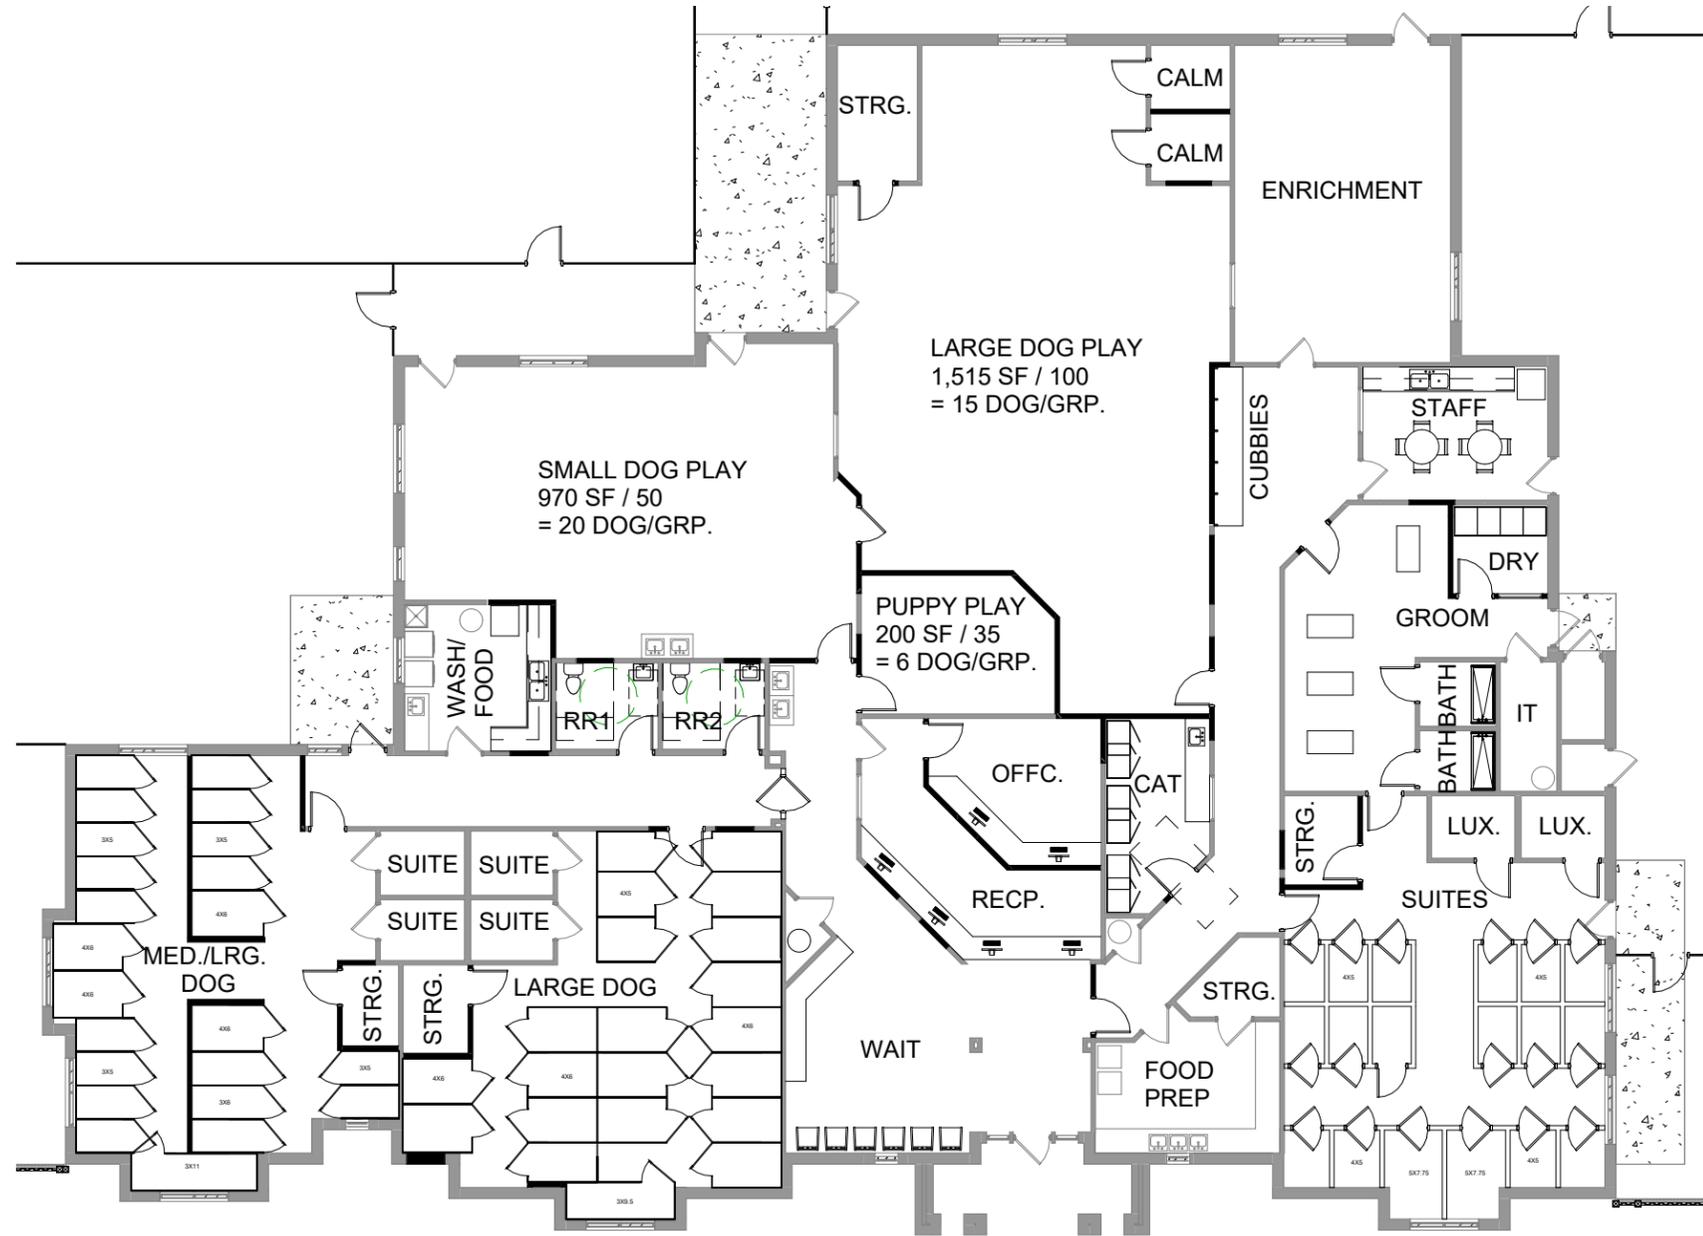

HOLDING COUNTS:

SUITES: (16) 4'x5'
(2) 5'x7'-9"


MED. ROOM: (15) 3'x5'
(4) 4'x6'
(1) 3'x11'
(2) Suites

LARGE ROOM: (3) 4'x5'
(17) 4'x6'
(1) 3'x9'-6"
(2) Suites

PLAY: (2) Calm Suites
GROOMING: (6) Cages
TOTAL: 71 DOGS



NEW WORK FLOOR PLAN
1/16" = 1'-0"

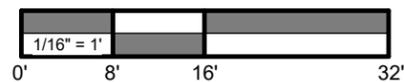

1550 WILLMAR AVENUE S.E.
WILLMAR, MINNESOTA 56201
320.235.1664 FAX 320.235.3137
DESIGN BY: RA

All design, documents and data prepared shall remain the property of Terwisscha Construction Inc and shall not be copied, changed, or disclosed in any form without written consent. Terwisscha Construction Inc shall not be responsible for any alterations or revisions made by anyone other than employees of Terwisscha Construction Inc.
© Terwisscha Construction Inc

EXCELLENT PET CLUB

145 Town Center Dr., Coppell, TX 75019

03.10.26

PRESENTATION FLOOR PLAN

3/1/2026 12:23 PM