


PLOT PLAN

PLAN B LHG

SUBDIVISION NAME	COPPELL GREENS, PHASE I
LOT/BLOCK	8 / B
ADDRESS	134 TURNBERRY LANE
DATE	10 / 7 / 98

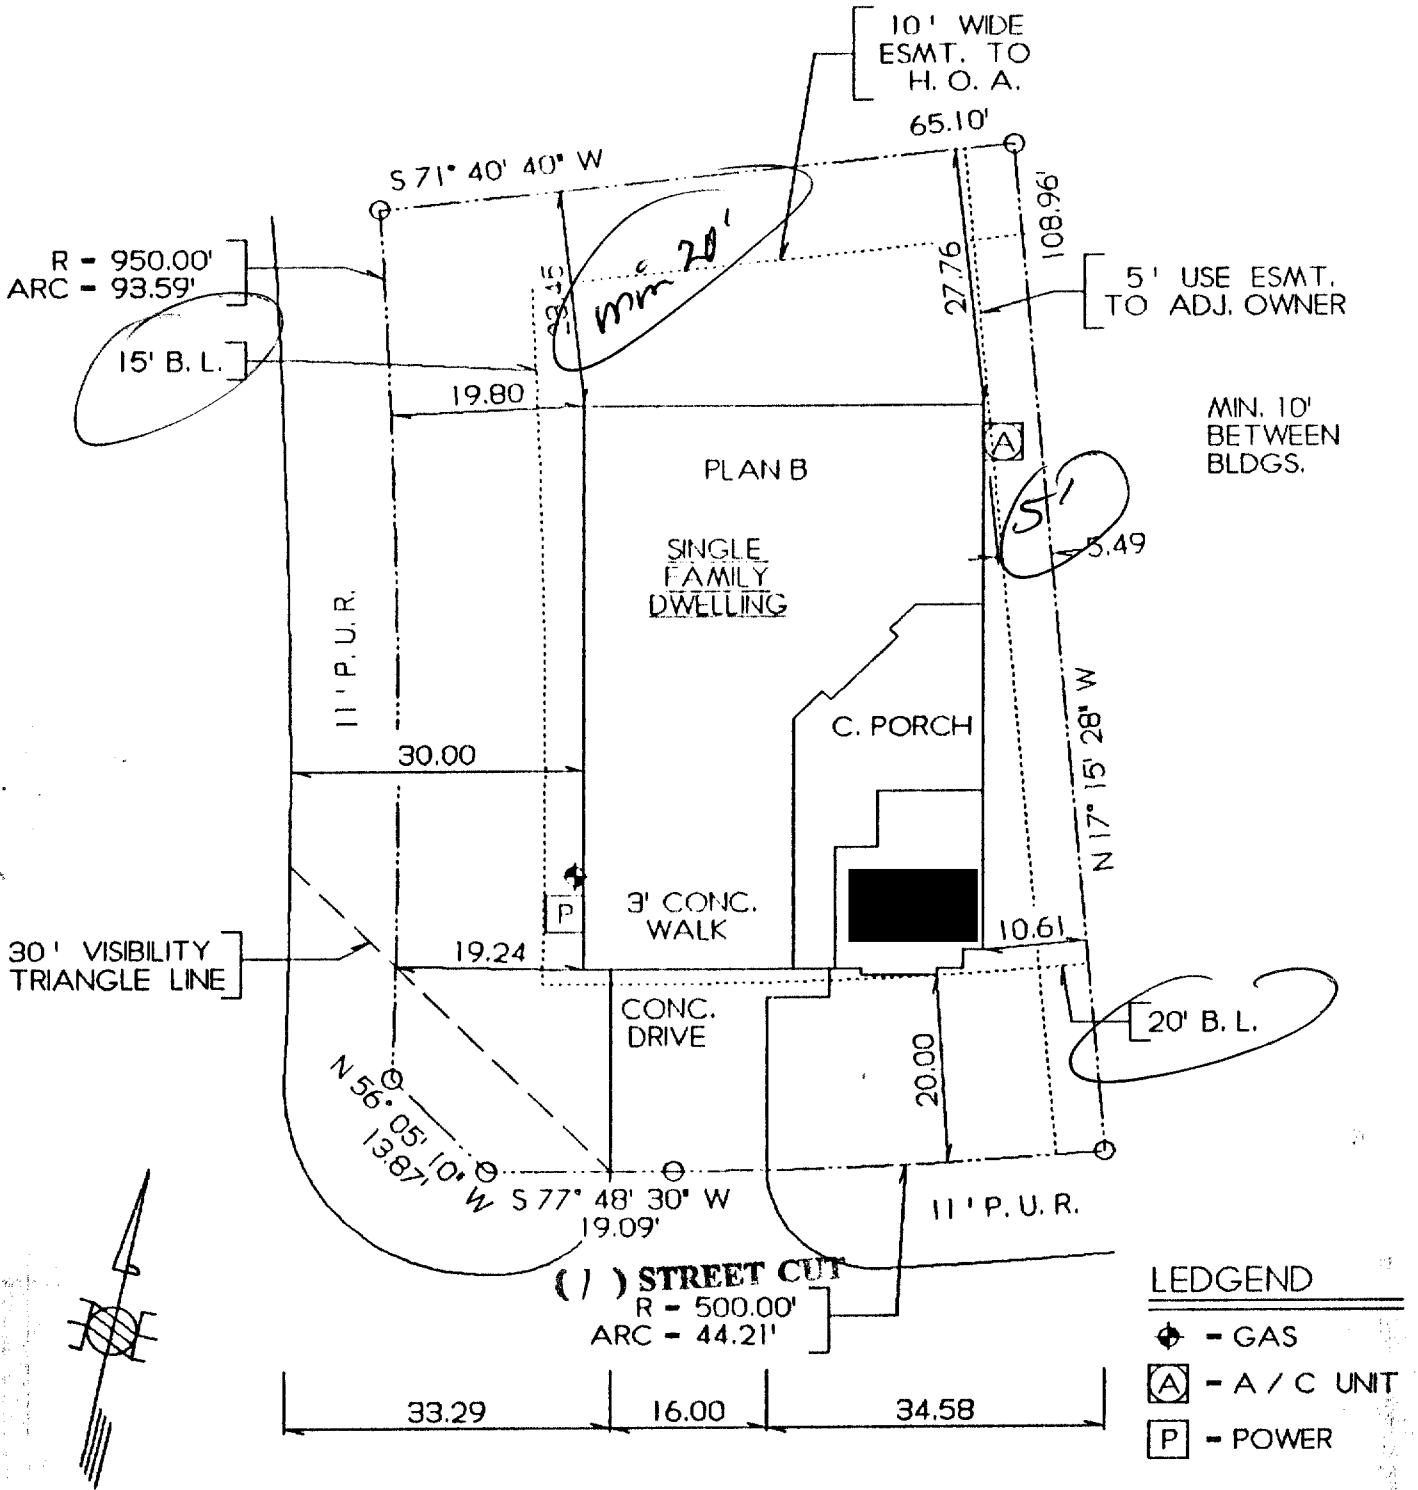

SCALE 1" = 20'

MIN. 10' BETWEEN BLDGS.

PLAN B

134 TURNBERRY LANE

PLANS ARE REVIEWED FOR APPROVAL OF SINGLE FAMILY RESIDENCE ONLY. OTHER DEPICTIONS OR CALL-OUTS ON PLOT PLAN HAVE NOT BEEN REVIEWED AND ARE NOT APPROVED.

CITY OF COPPELL REVIEWED

Jan Bertland 10/15/98
BY DATE

Approval of the plans and specifications shall not be construed to mean construction in direct conflict with the City of Coppell Building codes and Zoning Ordinances.