




1 Typical Sign Specifications - Elevation

Scale: 1/2" = 1'- 0"

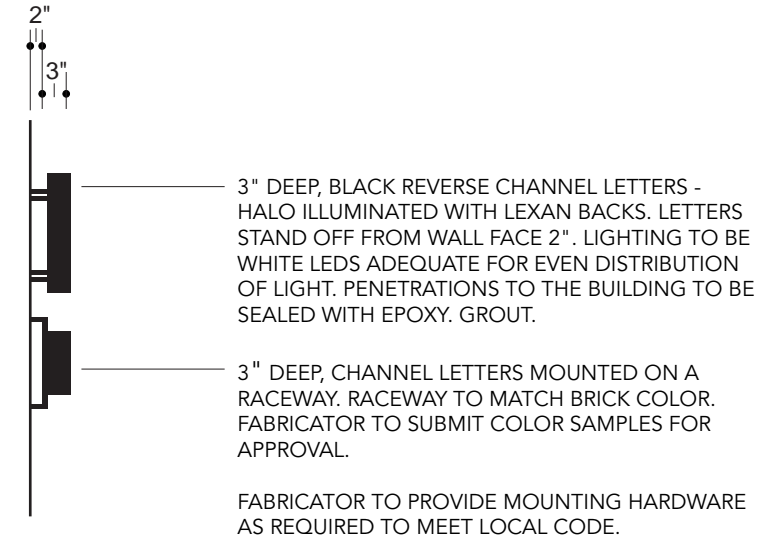

4 Typical Sign Specifications - Side View

Scale: 1/2" = 1'- 0"



2 Plan View - Top Message Letters


Scale: 1/2" = 1'- 0"



3 Plan View - Bottom Message Railway & Letters

Scale: 1/2" = 1'- 0"



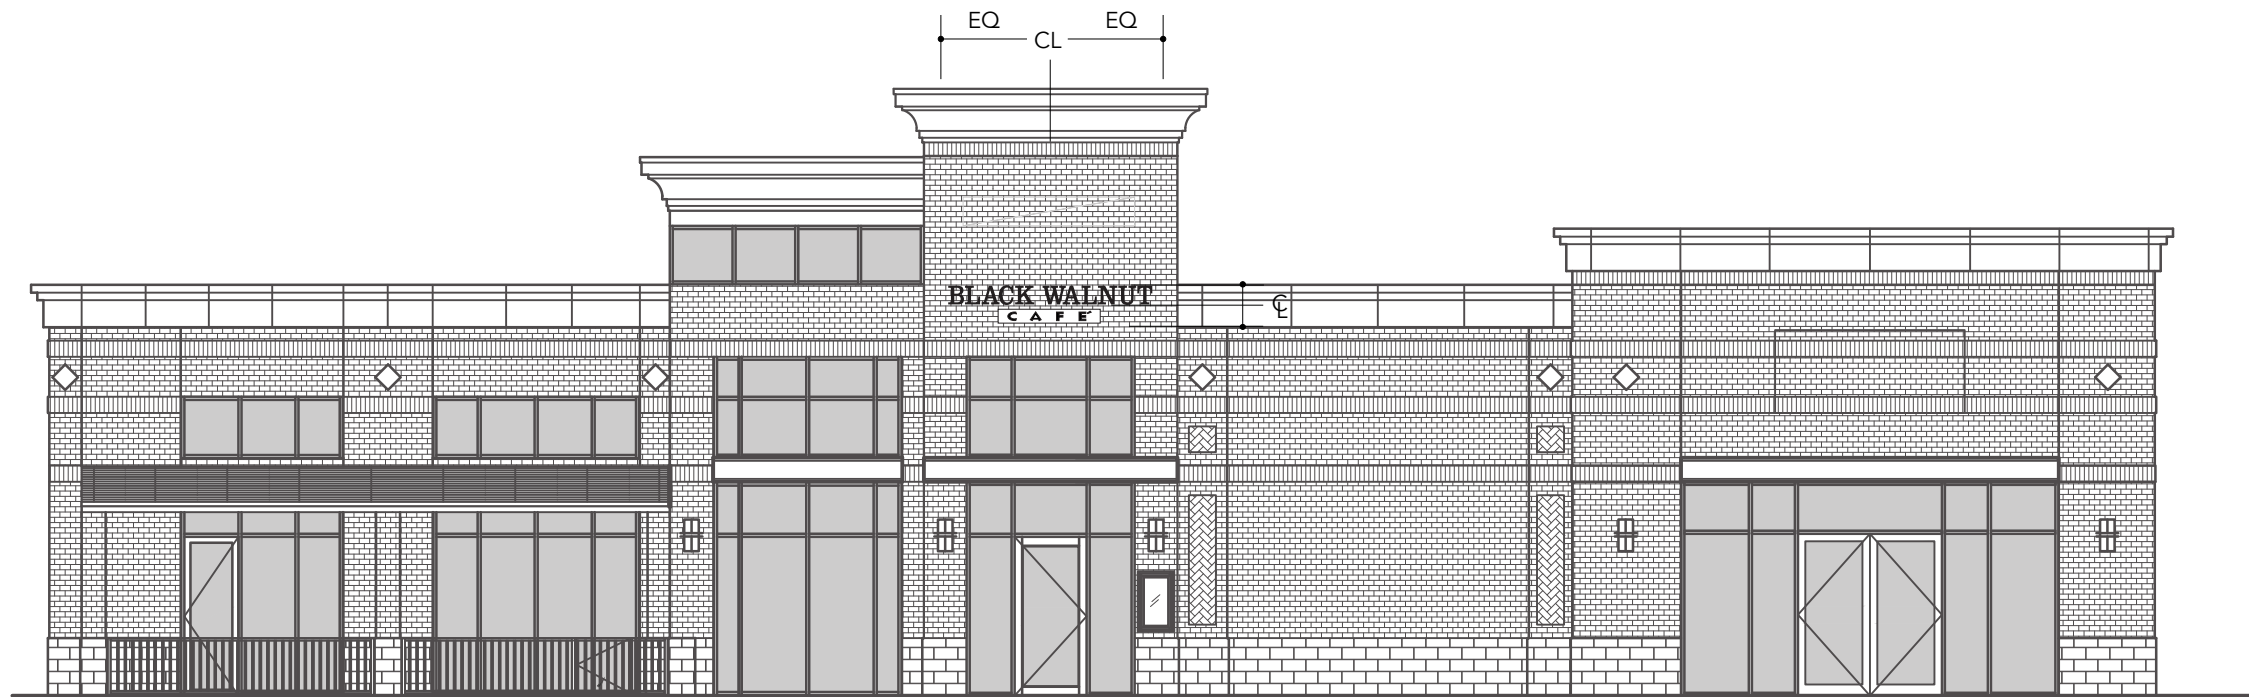

1 Elevation

Scale: 3/32" = 1'- 0"

001



2 Detail

Scale: 1/2" = 1'- 0"



formation
701 Sawdust
Unit 5
The Woodlands, Texas 77380
281.719.8026 tel

© 2013 formation LLC.
All rights reserved
This document is the product and exclusive property of Formation LLC. Neither the document nor the information it contains may be copied, disclosed to others or used in connection with any work or project other than the specific project for which they have been prepared and developed without the written consent of Formation LLC.


Project Name
Black Walnut Cafe
Environmental Graphics
Project Code
14109003

Issues/Revisions
01.03.13 Client Review
04.03.13 Client Review
04.04.13 Client Review
05.02.13 Client Review
05.06.13 Client Review
05.08.13 Client Review

Fabrication Documentation
Details shown are suggested fabrication methods to achieve an overall visual aesthetic. Fabricators may offer alternative fabrication techniques for review which achieve the same visual intent. No visual changes will be acceptable. Fabricators must submit detailed shop drawings for review / approval prior to fabrication.

Page Title / Element Type
Channel Letters
Elevation & Dimensions

Sheet Number
G2.0

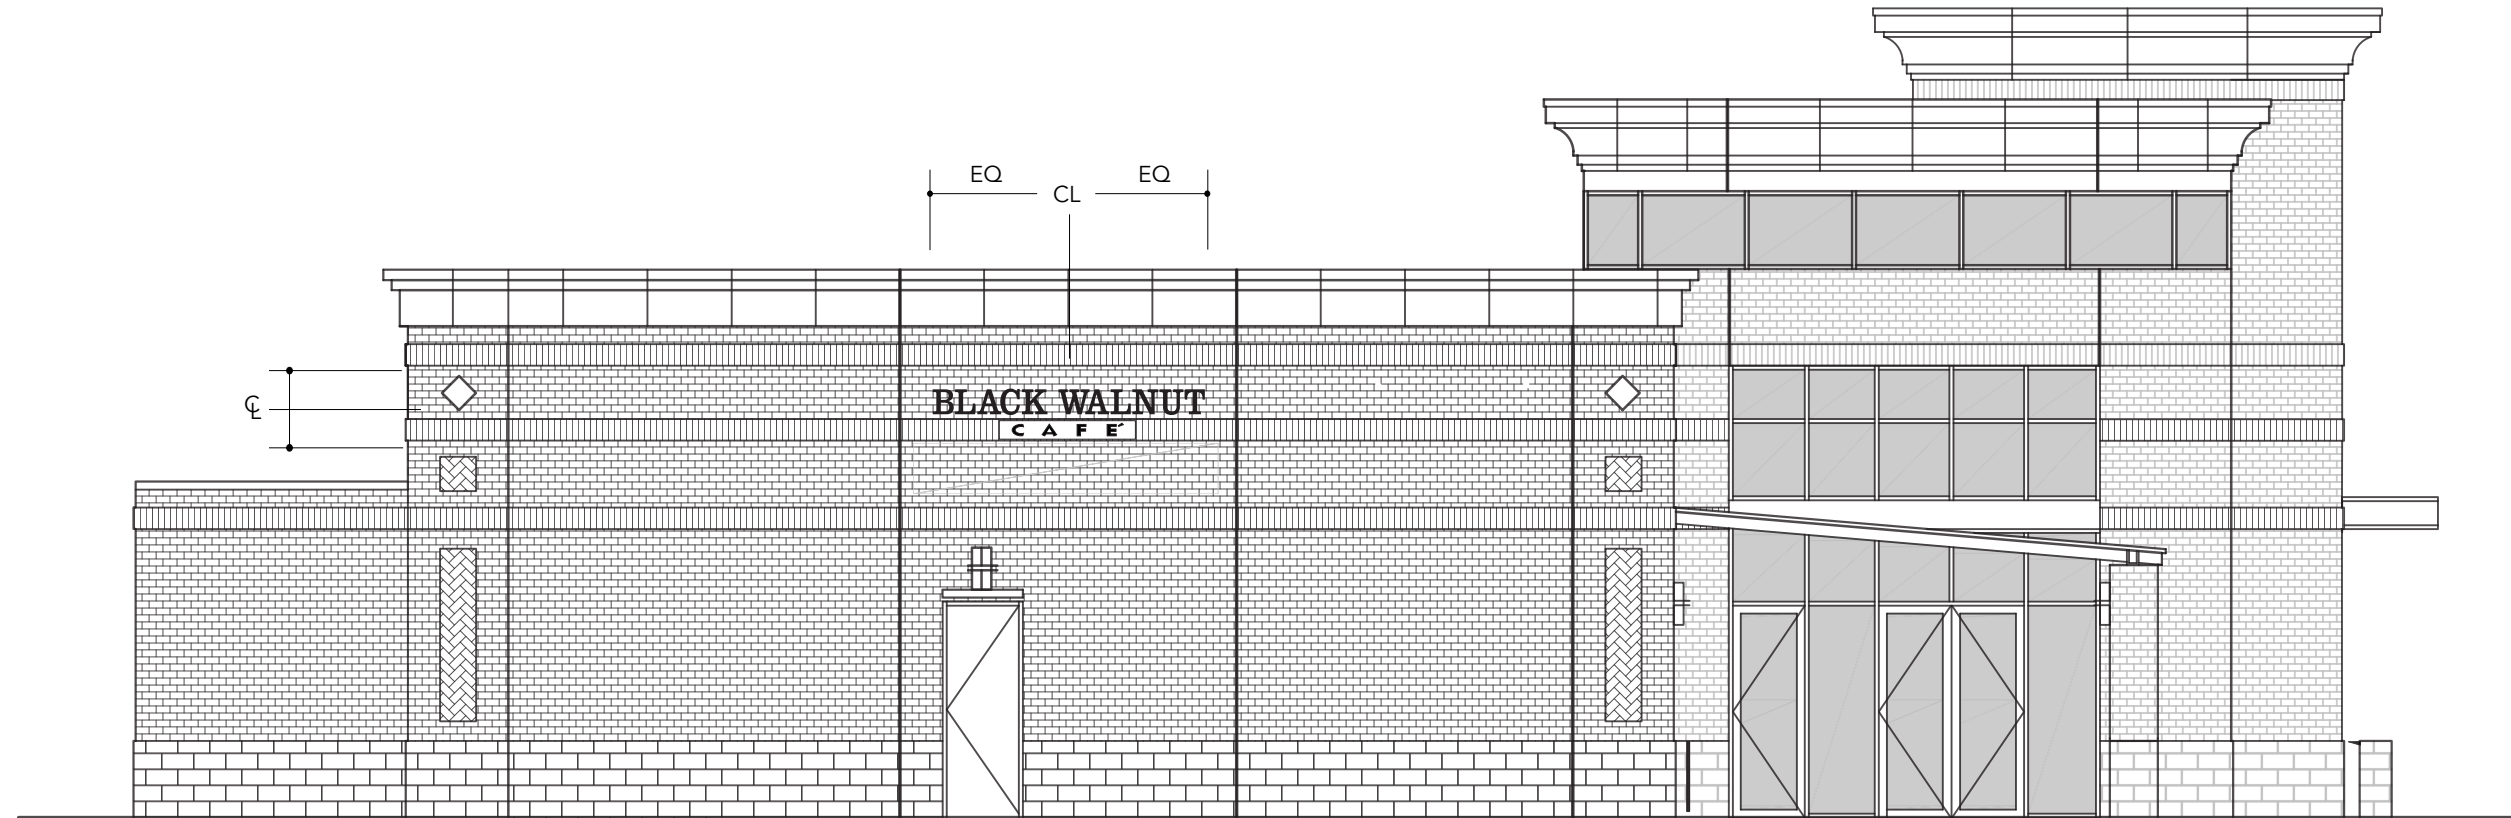

1 Elevation

Scale: 1/8" = 1'- 0"

002



2 Detail

Scale: 3/8" = 1'- 0"



formation
701 Sawdust
Unit 5
The Woodlands, Texas 77380
281.719.8026 tel

© 2013 formation LLC.
All rights reserved
This document is the product and exclusive property of Formation LLC. Neither the document nor the information it contains may be copied, disclosed to others or used in connection with any work or project other than the specific project for which they have been prepared and developed without the written consent of Formation LLC.

Project Name
Black Walnut Cafe
Environmental Graphics
Project Code
14109003

Issues/Revisions
01.03.13 Client Review
04.03.13 Client Review
04.04.13 Client Review
05.02.13 Client Review
05.06.13 Client Review
05.08.13 Client Review

Fabrication Documentation
Details shown are suggested fabrication methods to achieve an overall visual aesthetic. Fabricators may offer alternative fabrication techniques for review which achieve the same visual intent. No visual changes will be acceptable. Fabricators must submit detailed shop drawings for review / approval prior to fabrication.

Page Title / Element Type
Channel Letters
Elevation & Dimensions

Sheet Number
G3.0