


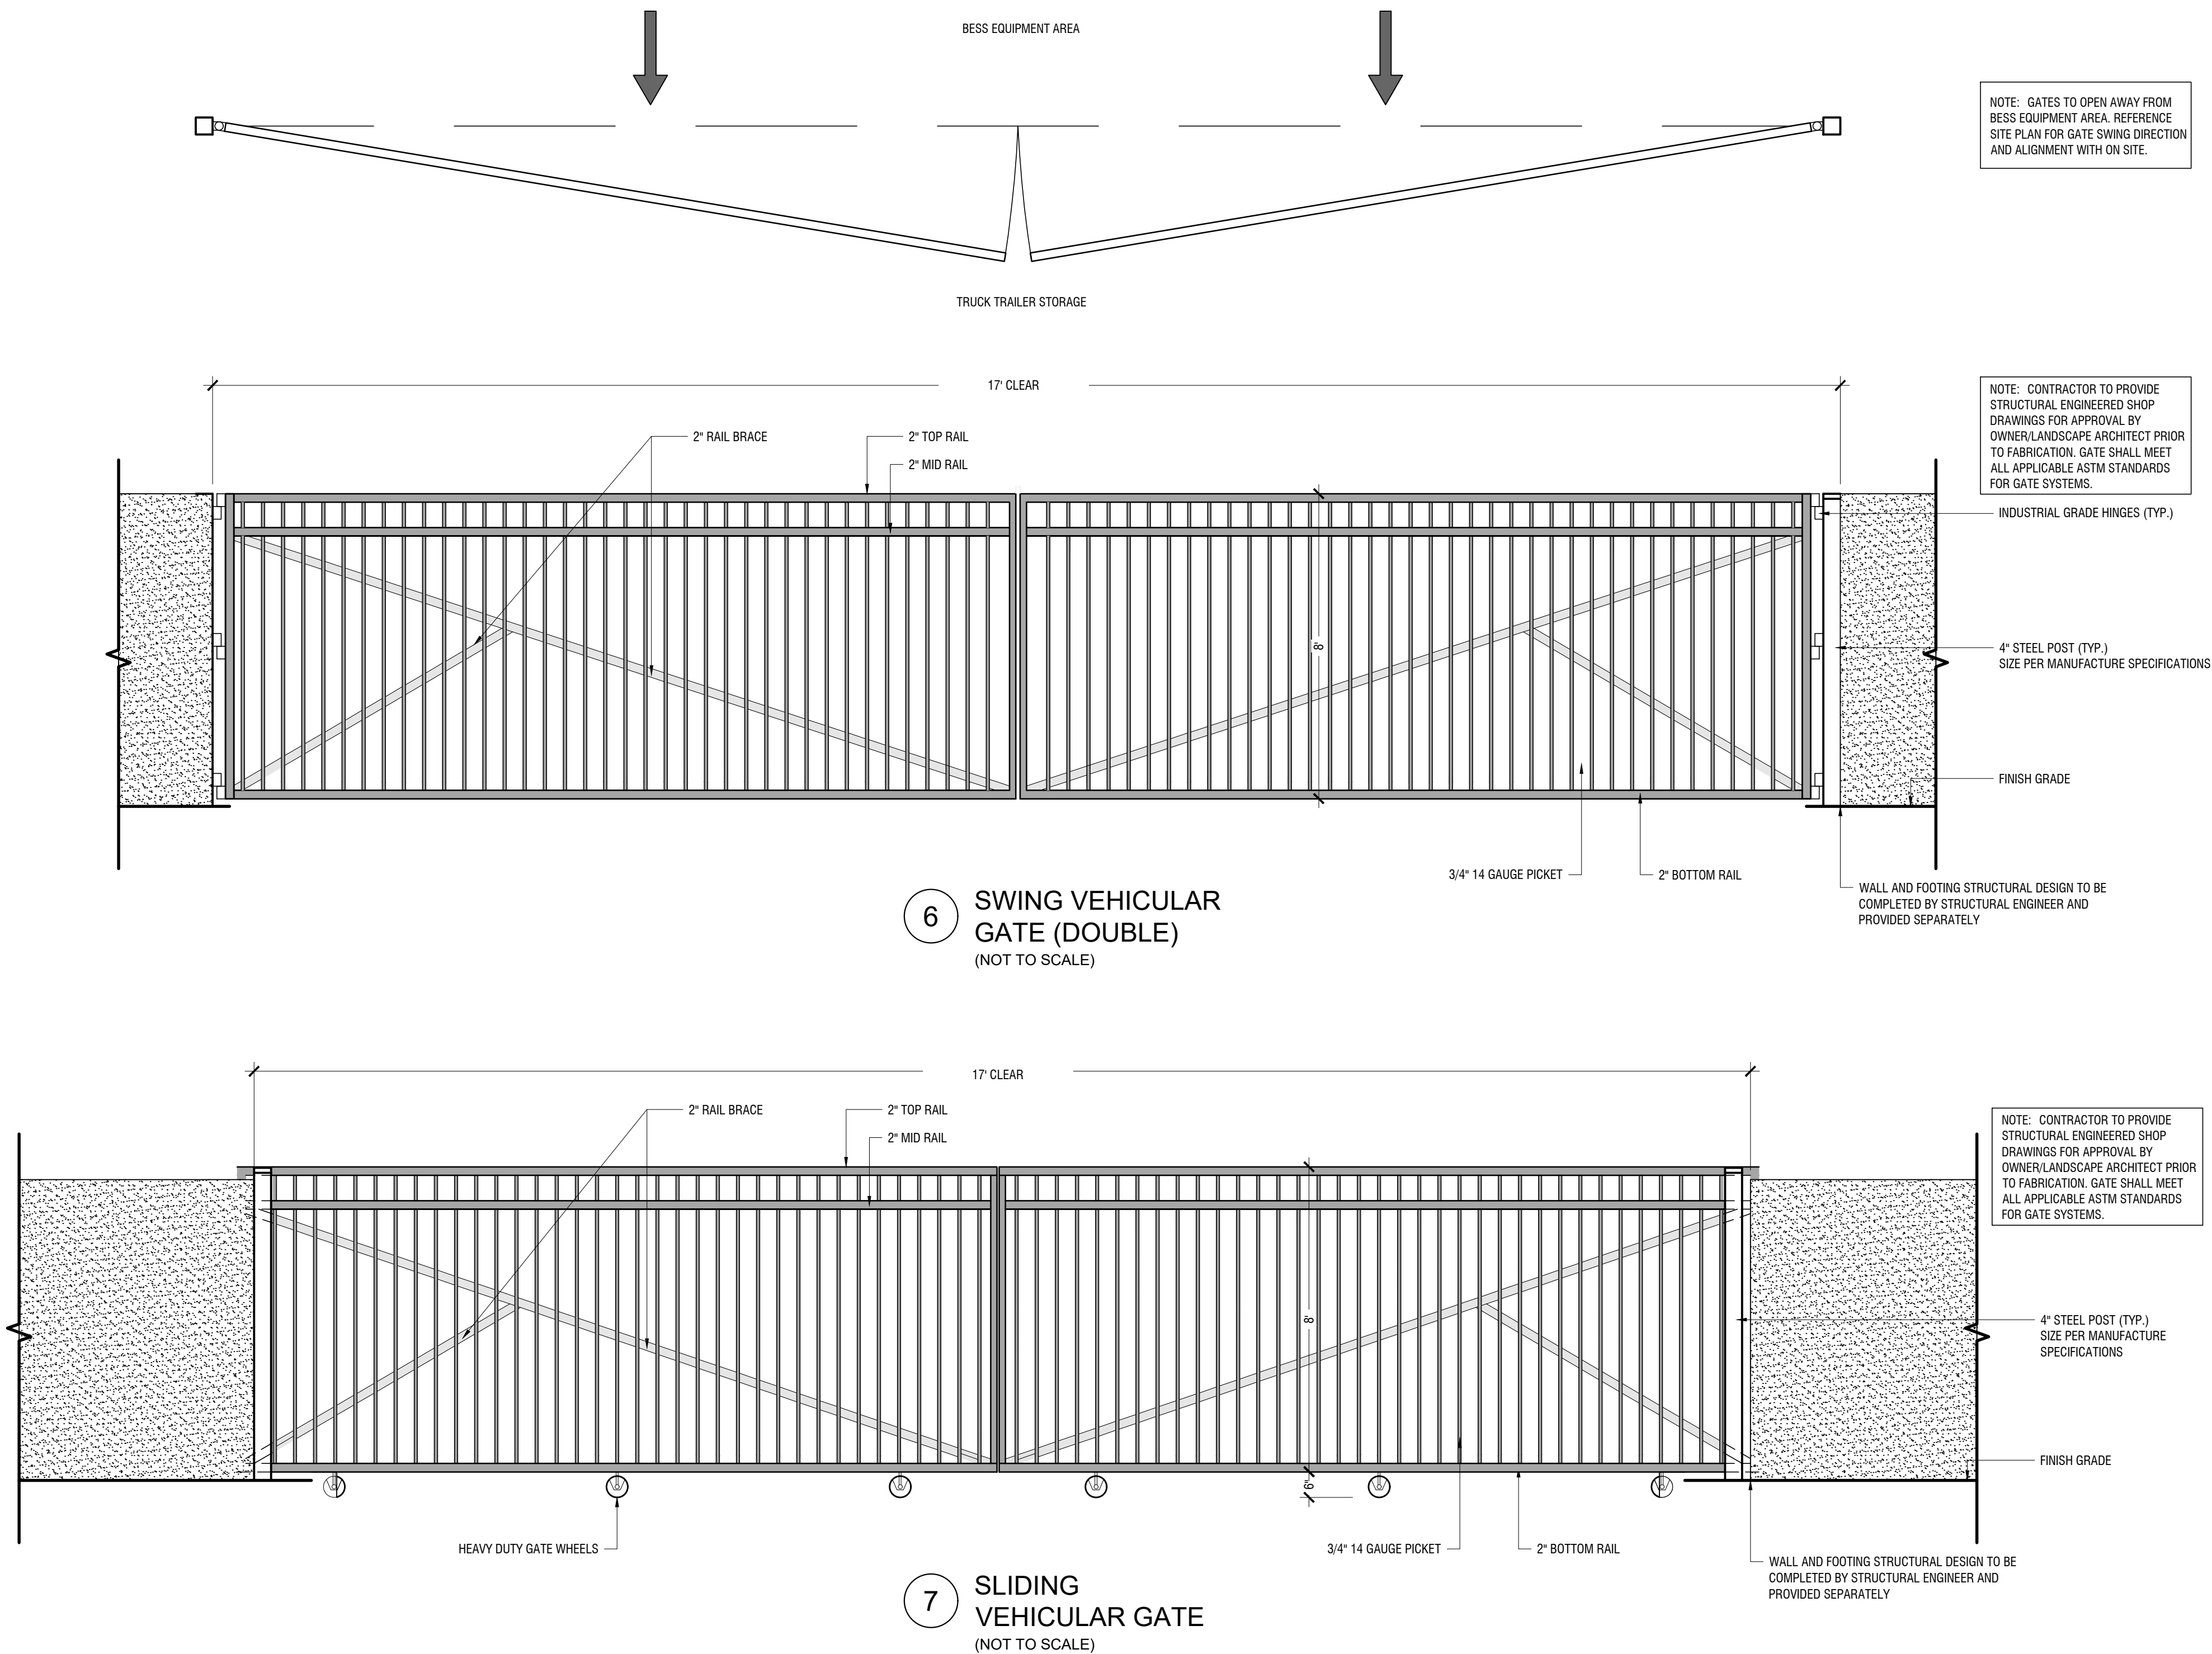

KHA PROJECT 068932900		DATE MARCH 2023		SCALE: AS SHOWN		DESIGNED BY: CDH		DRAWN BY: AC		CHECKED BY: CDH	
RAVENVOLT BESS COPPELL CITY OF COPPELL DALLAS COUNTY, TEXAS						VEHICULAR GATE DETAIL					
SHEET NUMBER C-05						Kimley»Horn © 2023 KIMLEY-HORN AND ASSOCIATES, INC. 13455 NOEL ROAD, SUITE 700, DALLAS, TX 75240 PHONE: 972-770-1300 FAX: 972-239-3820 WWW.KIMLEY-HORN.COM TEXAS REGISTERED ENGINEERING FIRM F-928					
						No.					
						REVISIONS					
						DATE					
						BY					