




04 EXTERIOR ELEVATION - FINEARTS OVERALL - WEST
3/32" = 1'-0"

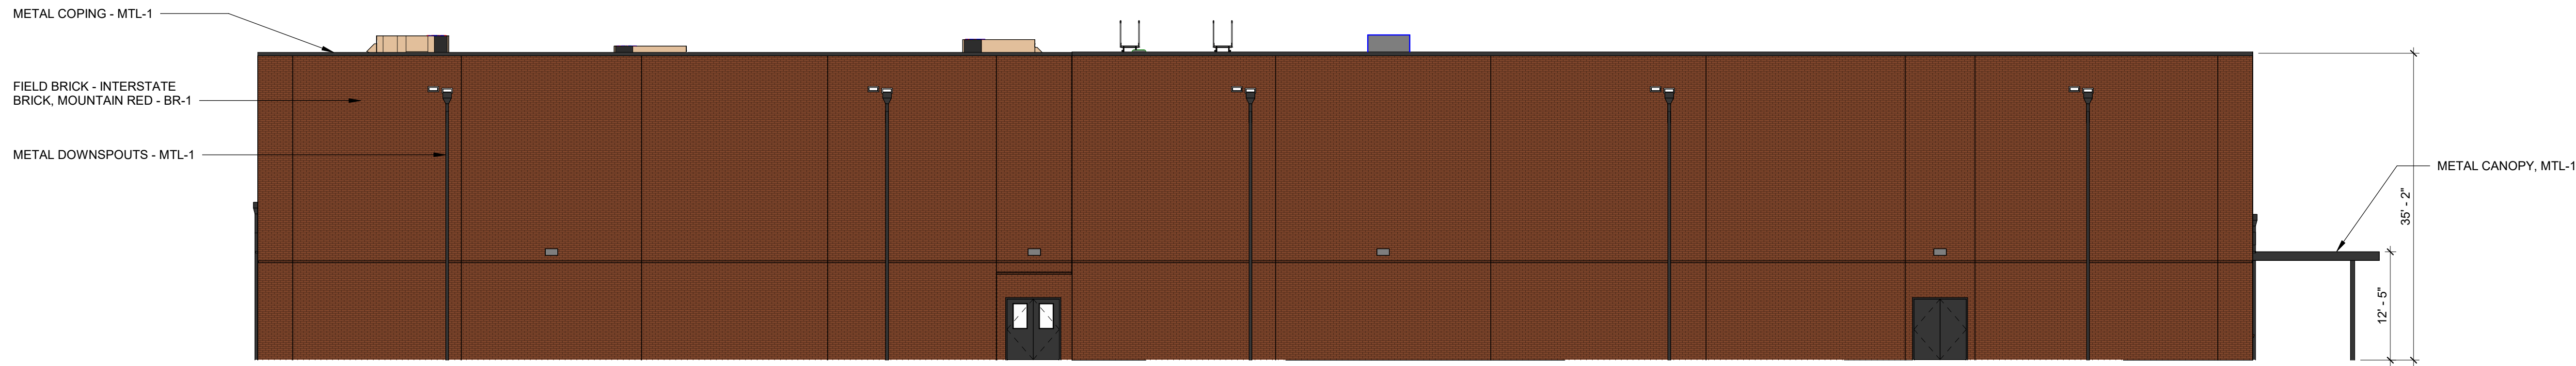


03 EXTERIOR ELEVATION - FINE ARTS OVERALL - SOUTH
3/32" = 1'-0"

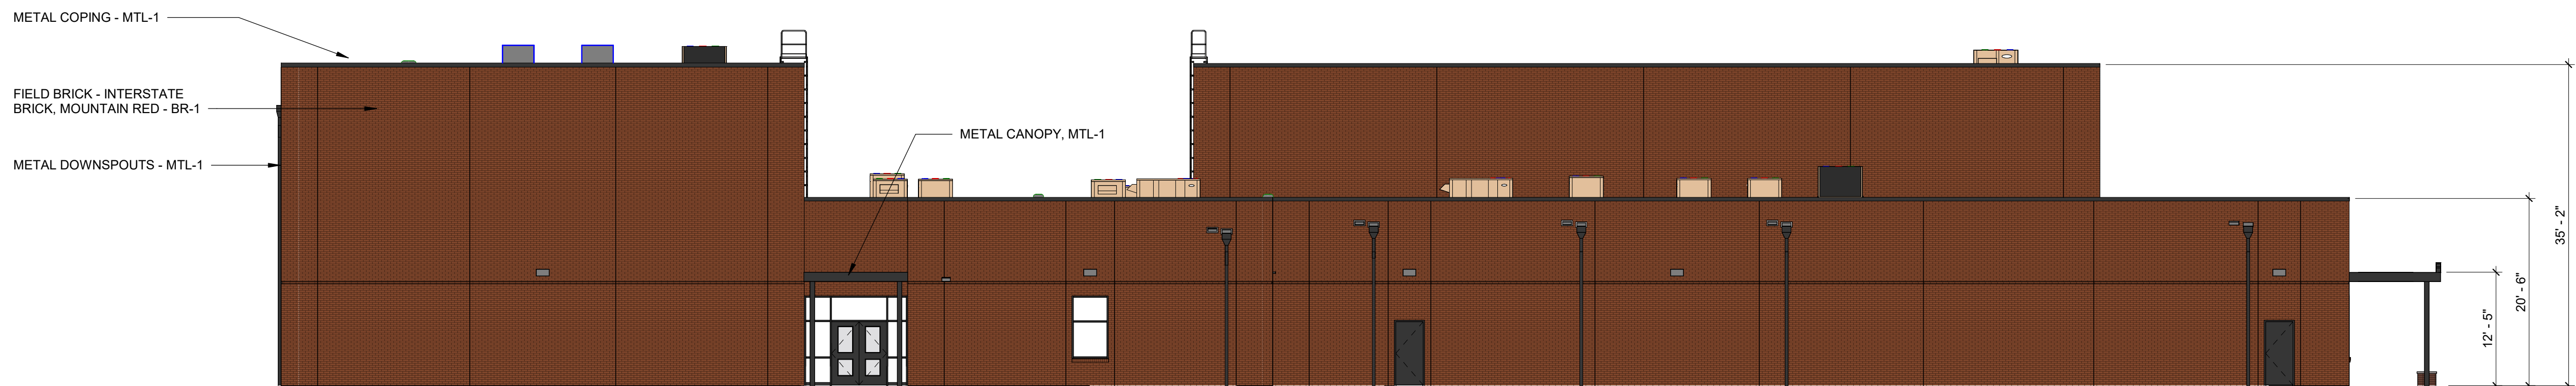


02 EXTERIOR ELEVATION - FINE ARTS OVERALL - EAST
3/32" = 1'-0"

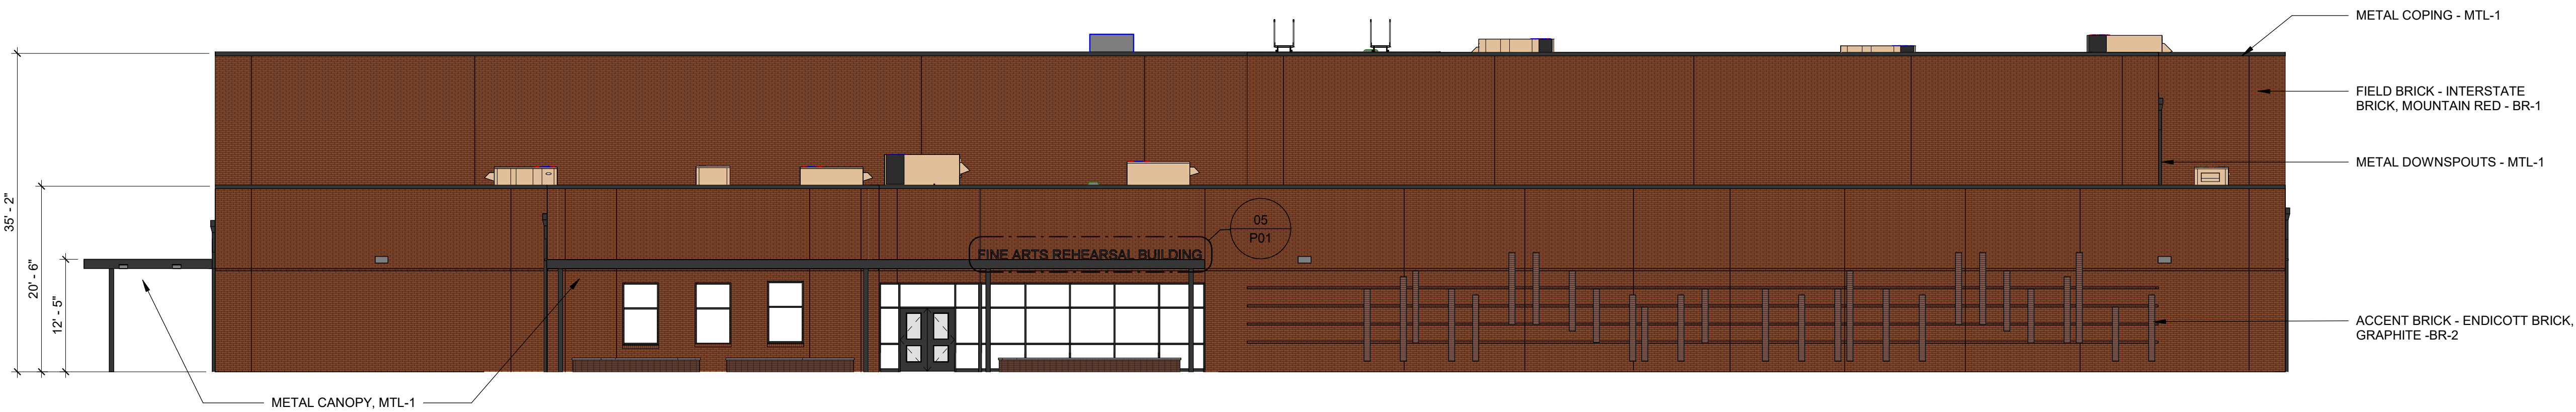


01 EXTERIOR ELEVATION - FINE ARTS OVERALL - NORTH
3/32" = 1'-0"

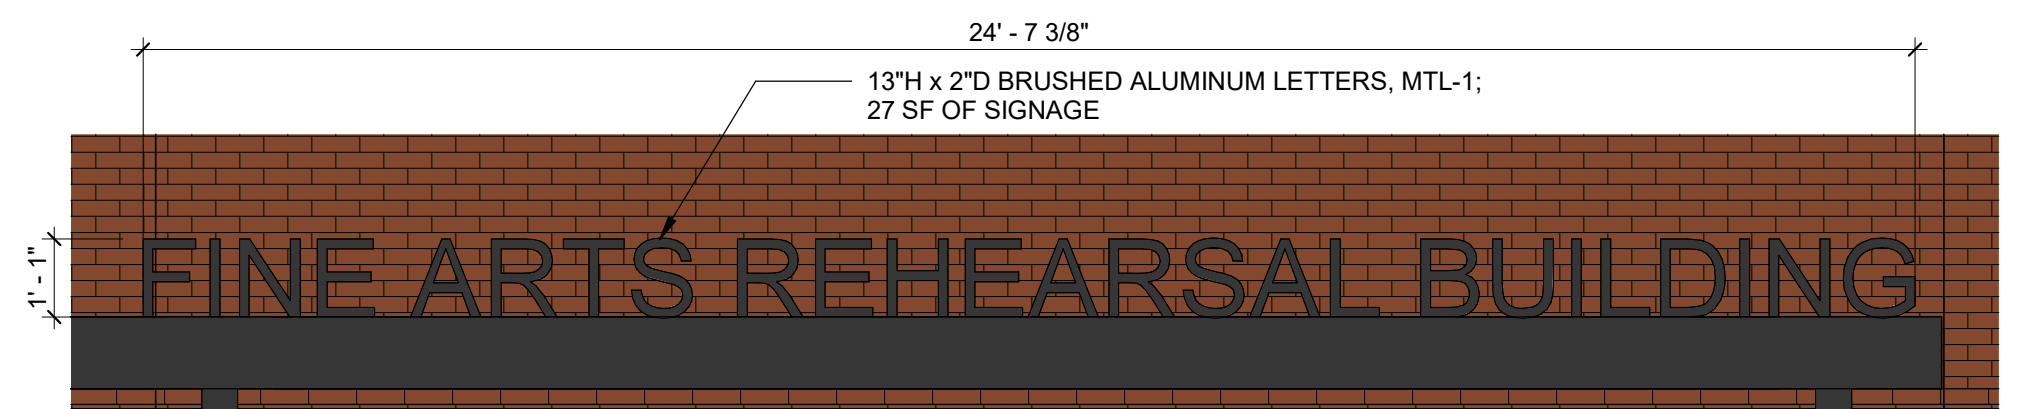


05 ENLARGED ELEVATION - FINE ARTS BUILDING SIGNAGE
3/8" = 1'-0"

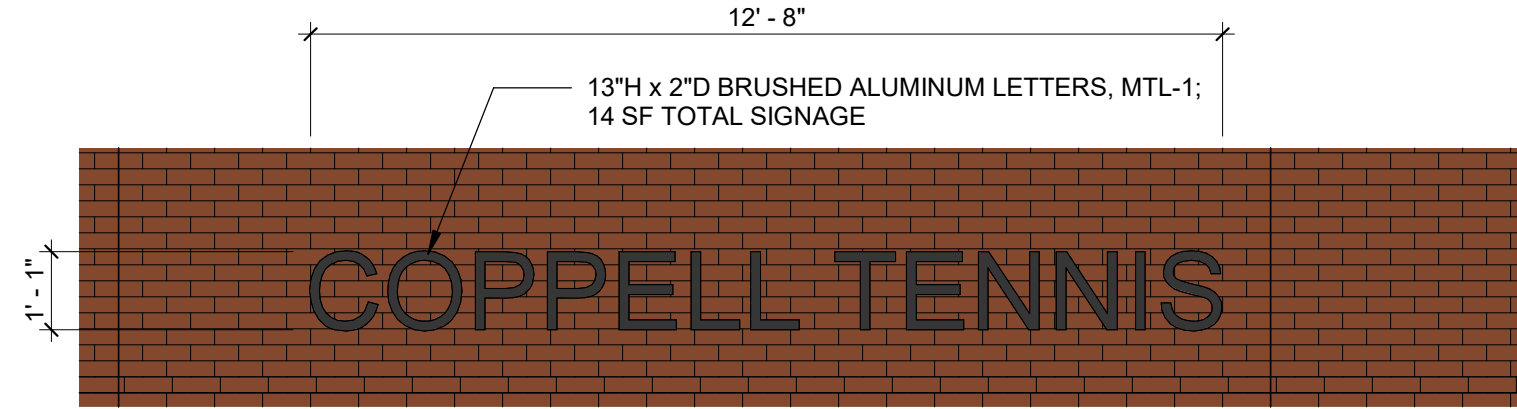


05 ENLARGED ELEVATION - TENNIS BUILDING SIGNAGE
3/8" = 1'-0"

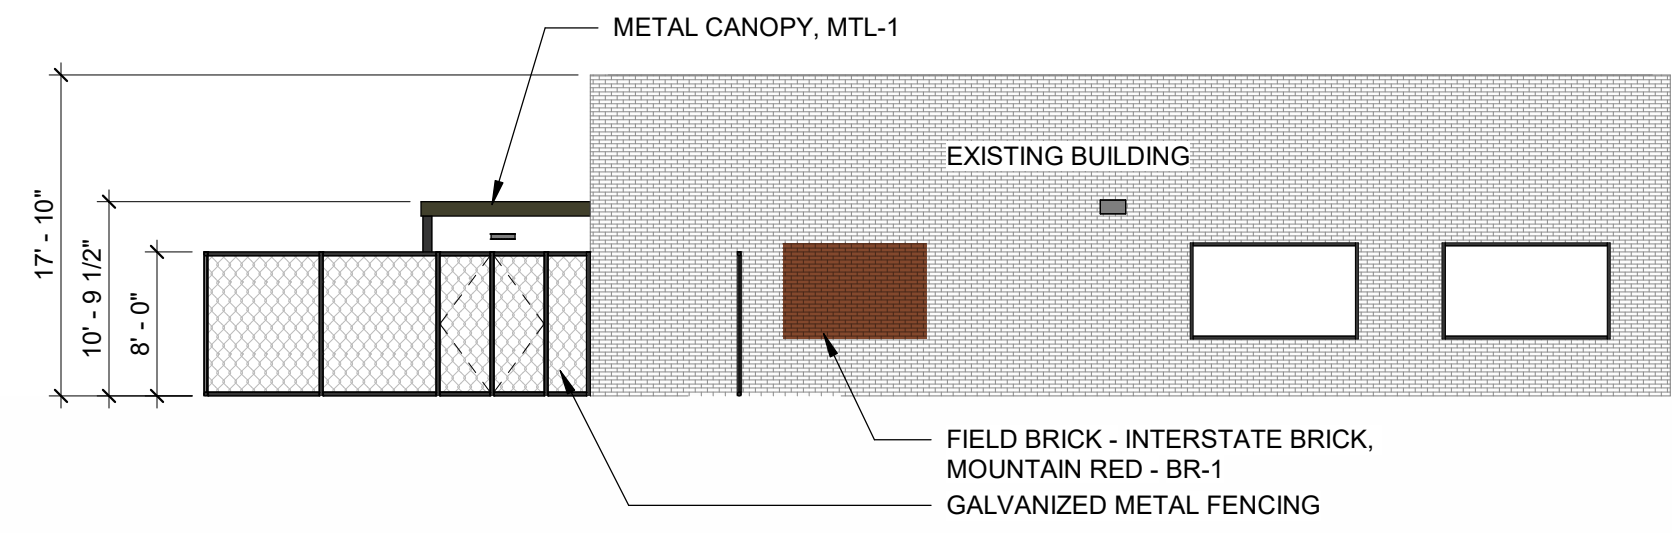


04 EXTERIOR ELEVATION - TENNIS OVERALL - NORTH
3/32" = 1'-0"

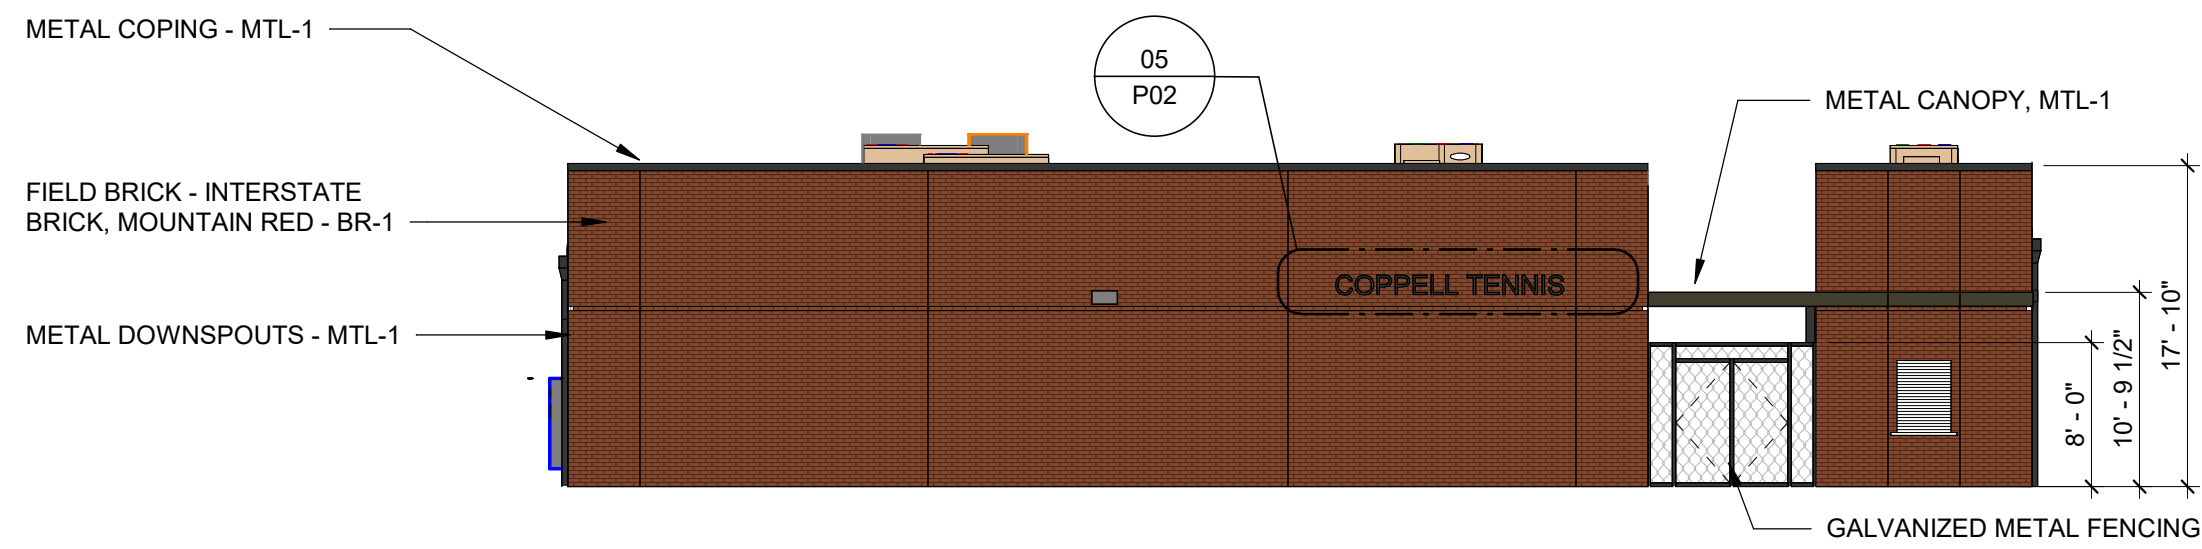

03 EXTERIOR ELEVATION - TENNIS OVERALL - SOUTH
3/32" = 1'-0"

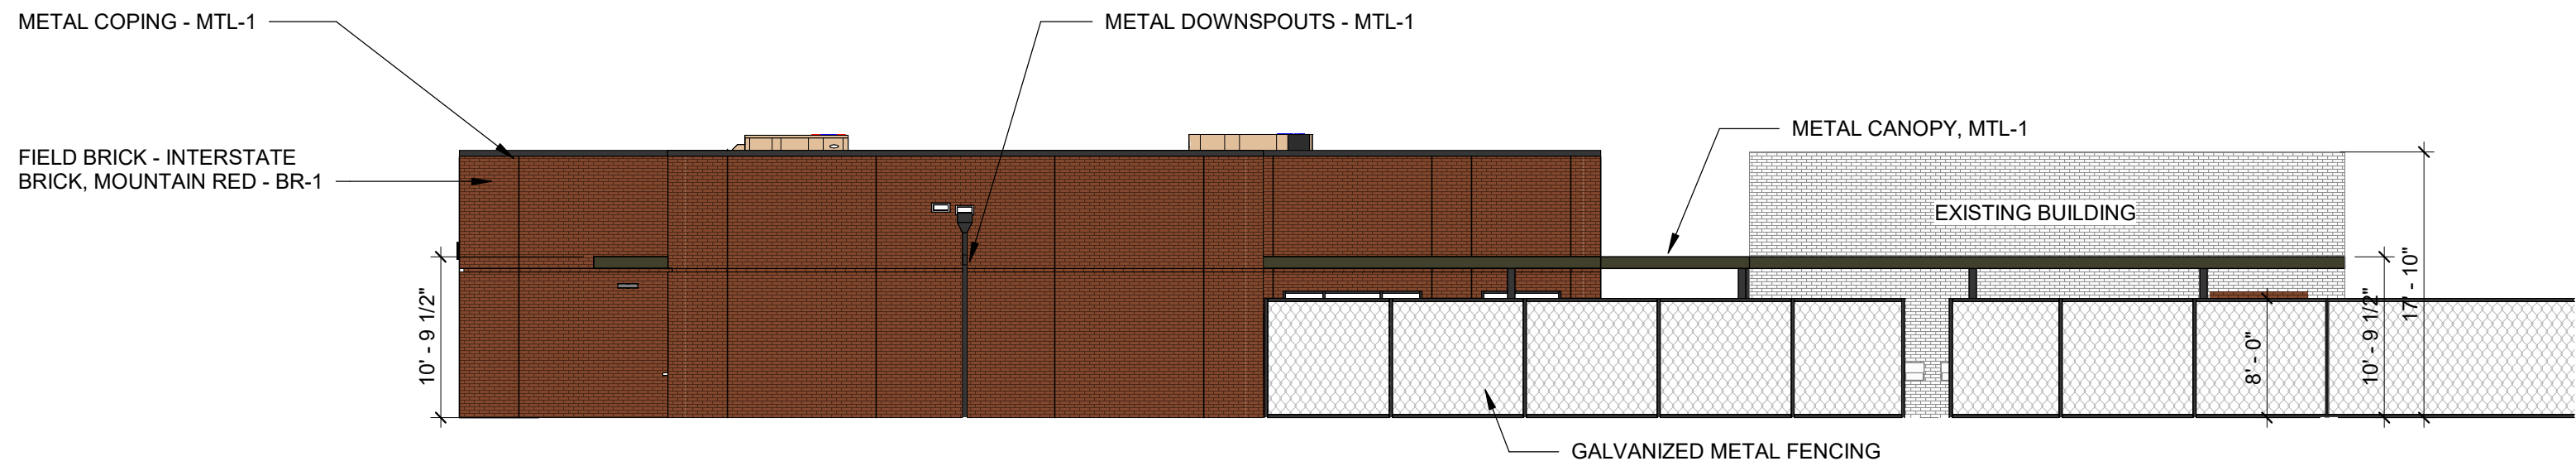

02 EXTERIOR ELEVATION - TENNIS OVERALL - EAST
3/32" = 1'-0"

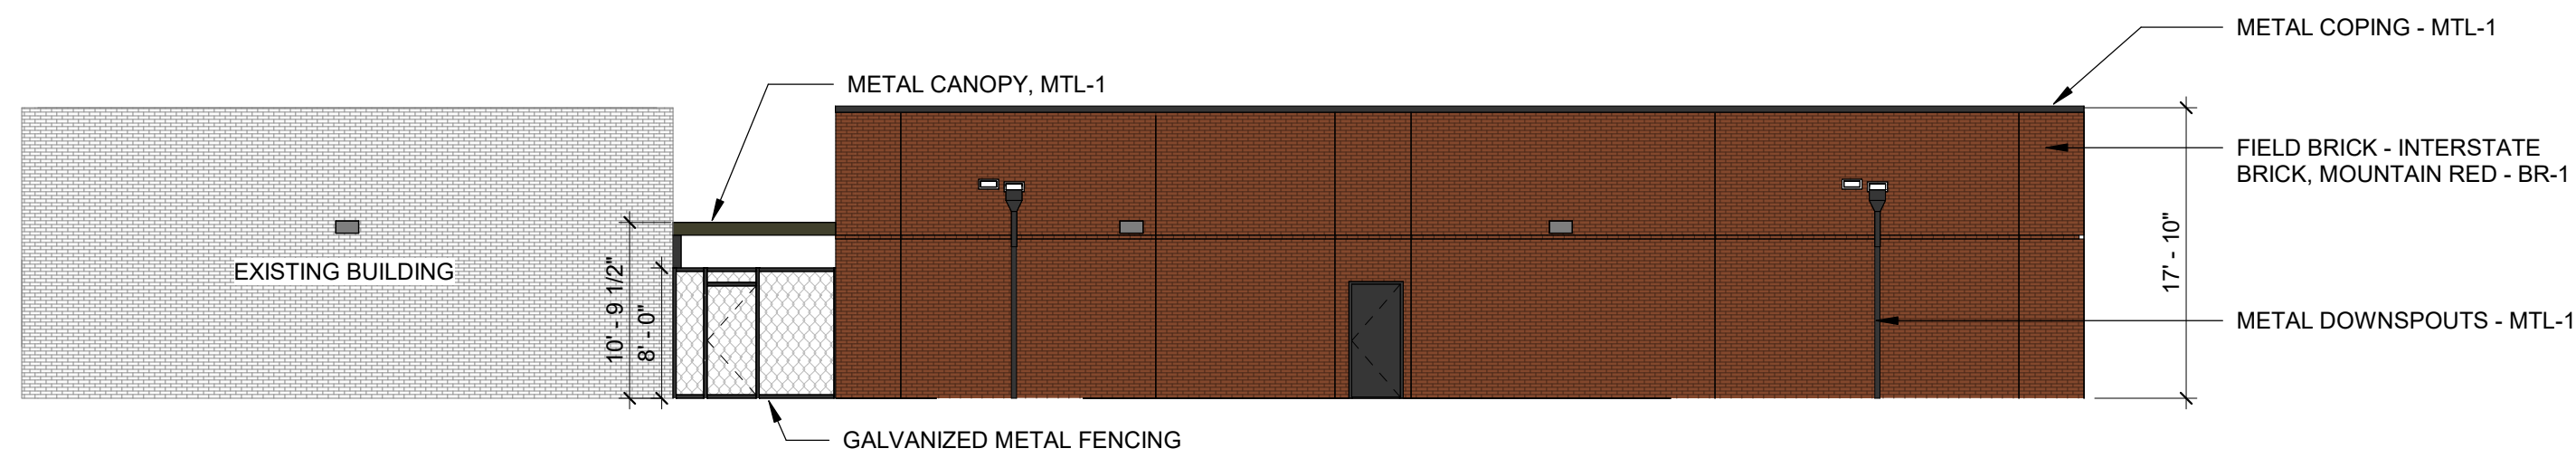

01 EXTERIOR ELEVATION - TENNIS OVERALL - WEST
3/32" = 1'-0"