

### ROOT PROTECTION


SCALE: NOT TO SCALE

### BARK PROTECTION

SCALE: NOT TO SCALE

### TREE PROTECTIVE FENCING


SCALE: NONE

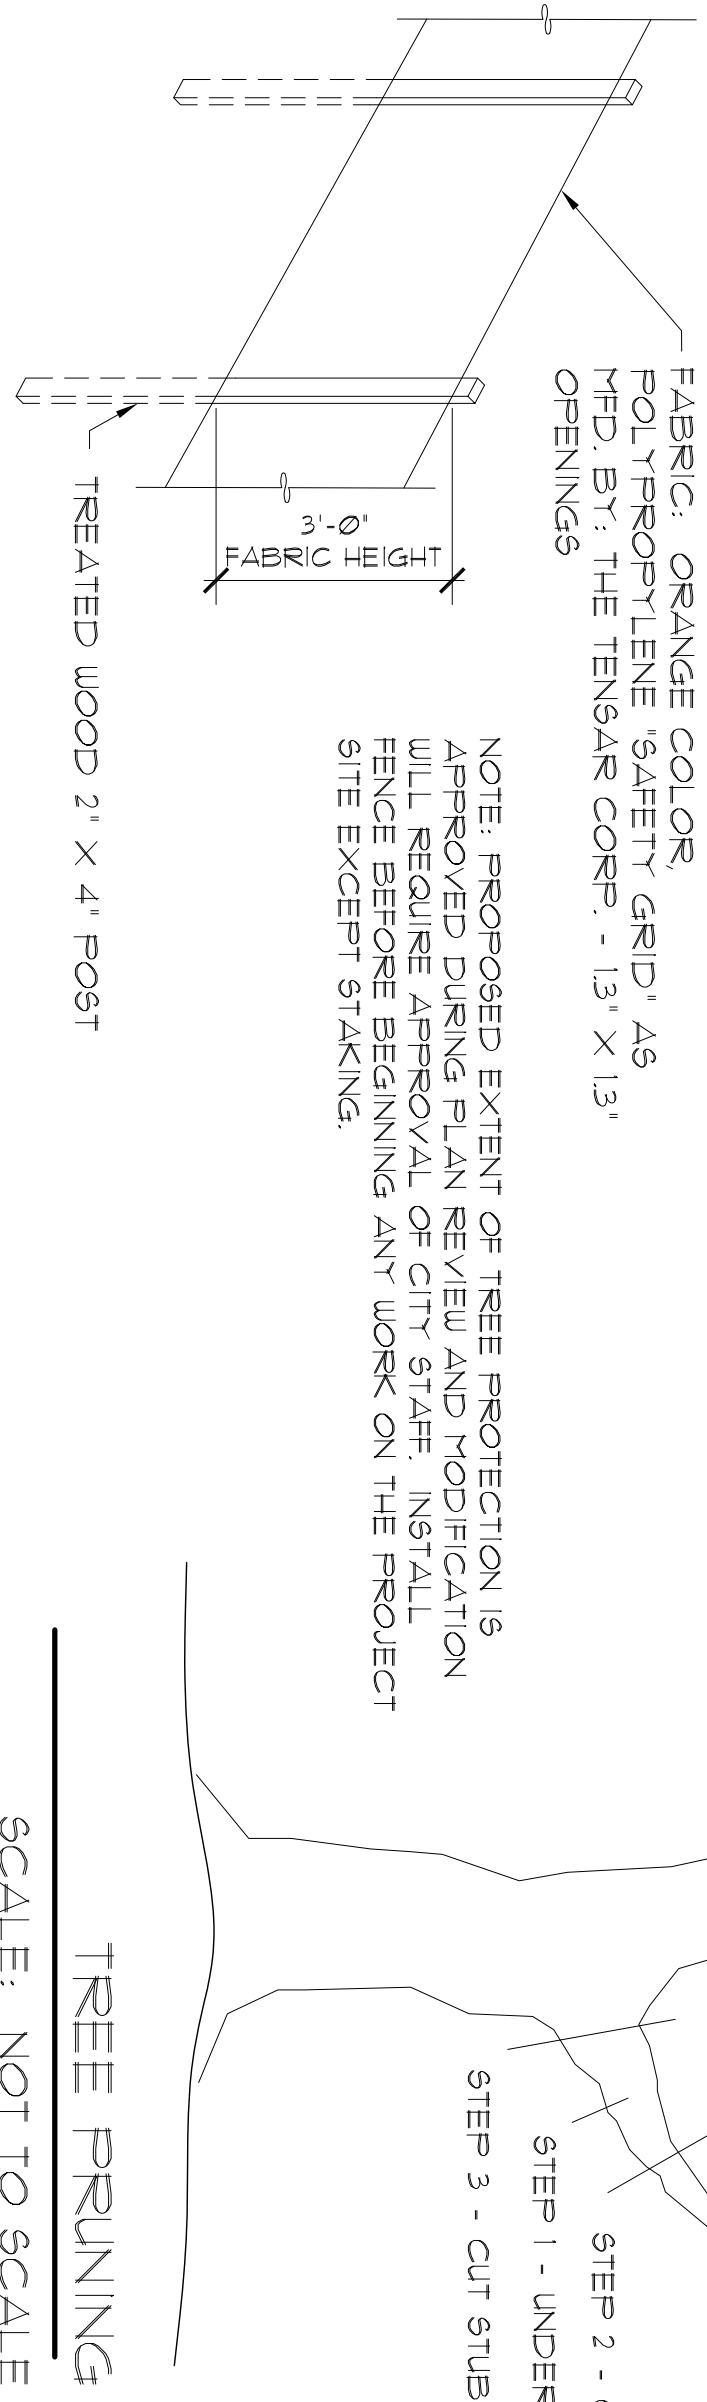

### TREE PRUNING

SCALE: NOT TO SCALE

Cal.	Species	Canopy N	Canopy S	Canopy E	Canopy W	Crown class	% Live Crown	Condition
101	14" WILLOW	12	12	12	15	DOMINANT	60	GOOD
102	7" ARBORVITAE	4	4	4	4	INTERMEDIATE	50	GOOD
103	14" HACKBERRY	15	15	15	15	DOMINANT	60	GOOD
106	6" ARBORVITAE	2	3	3	3	INTERMEDIATE	80	GOOD

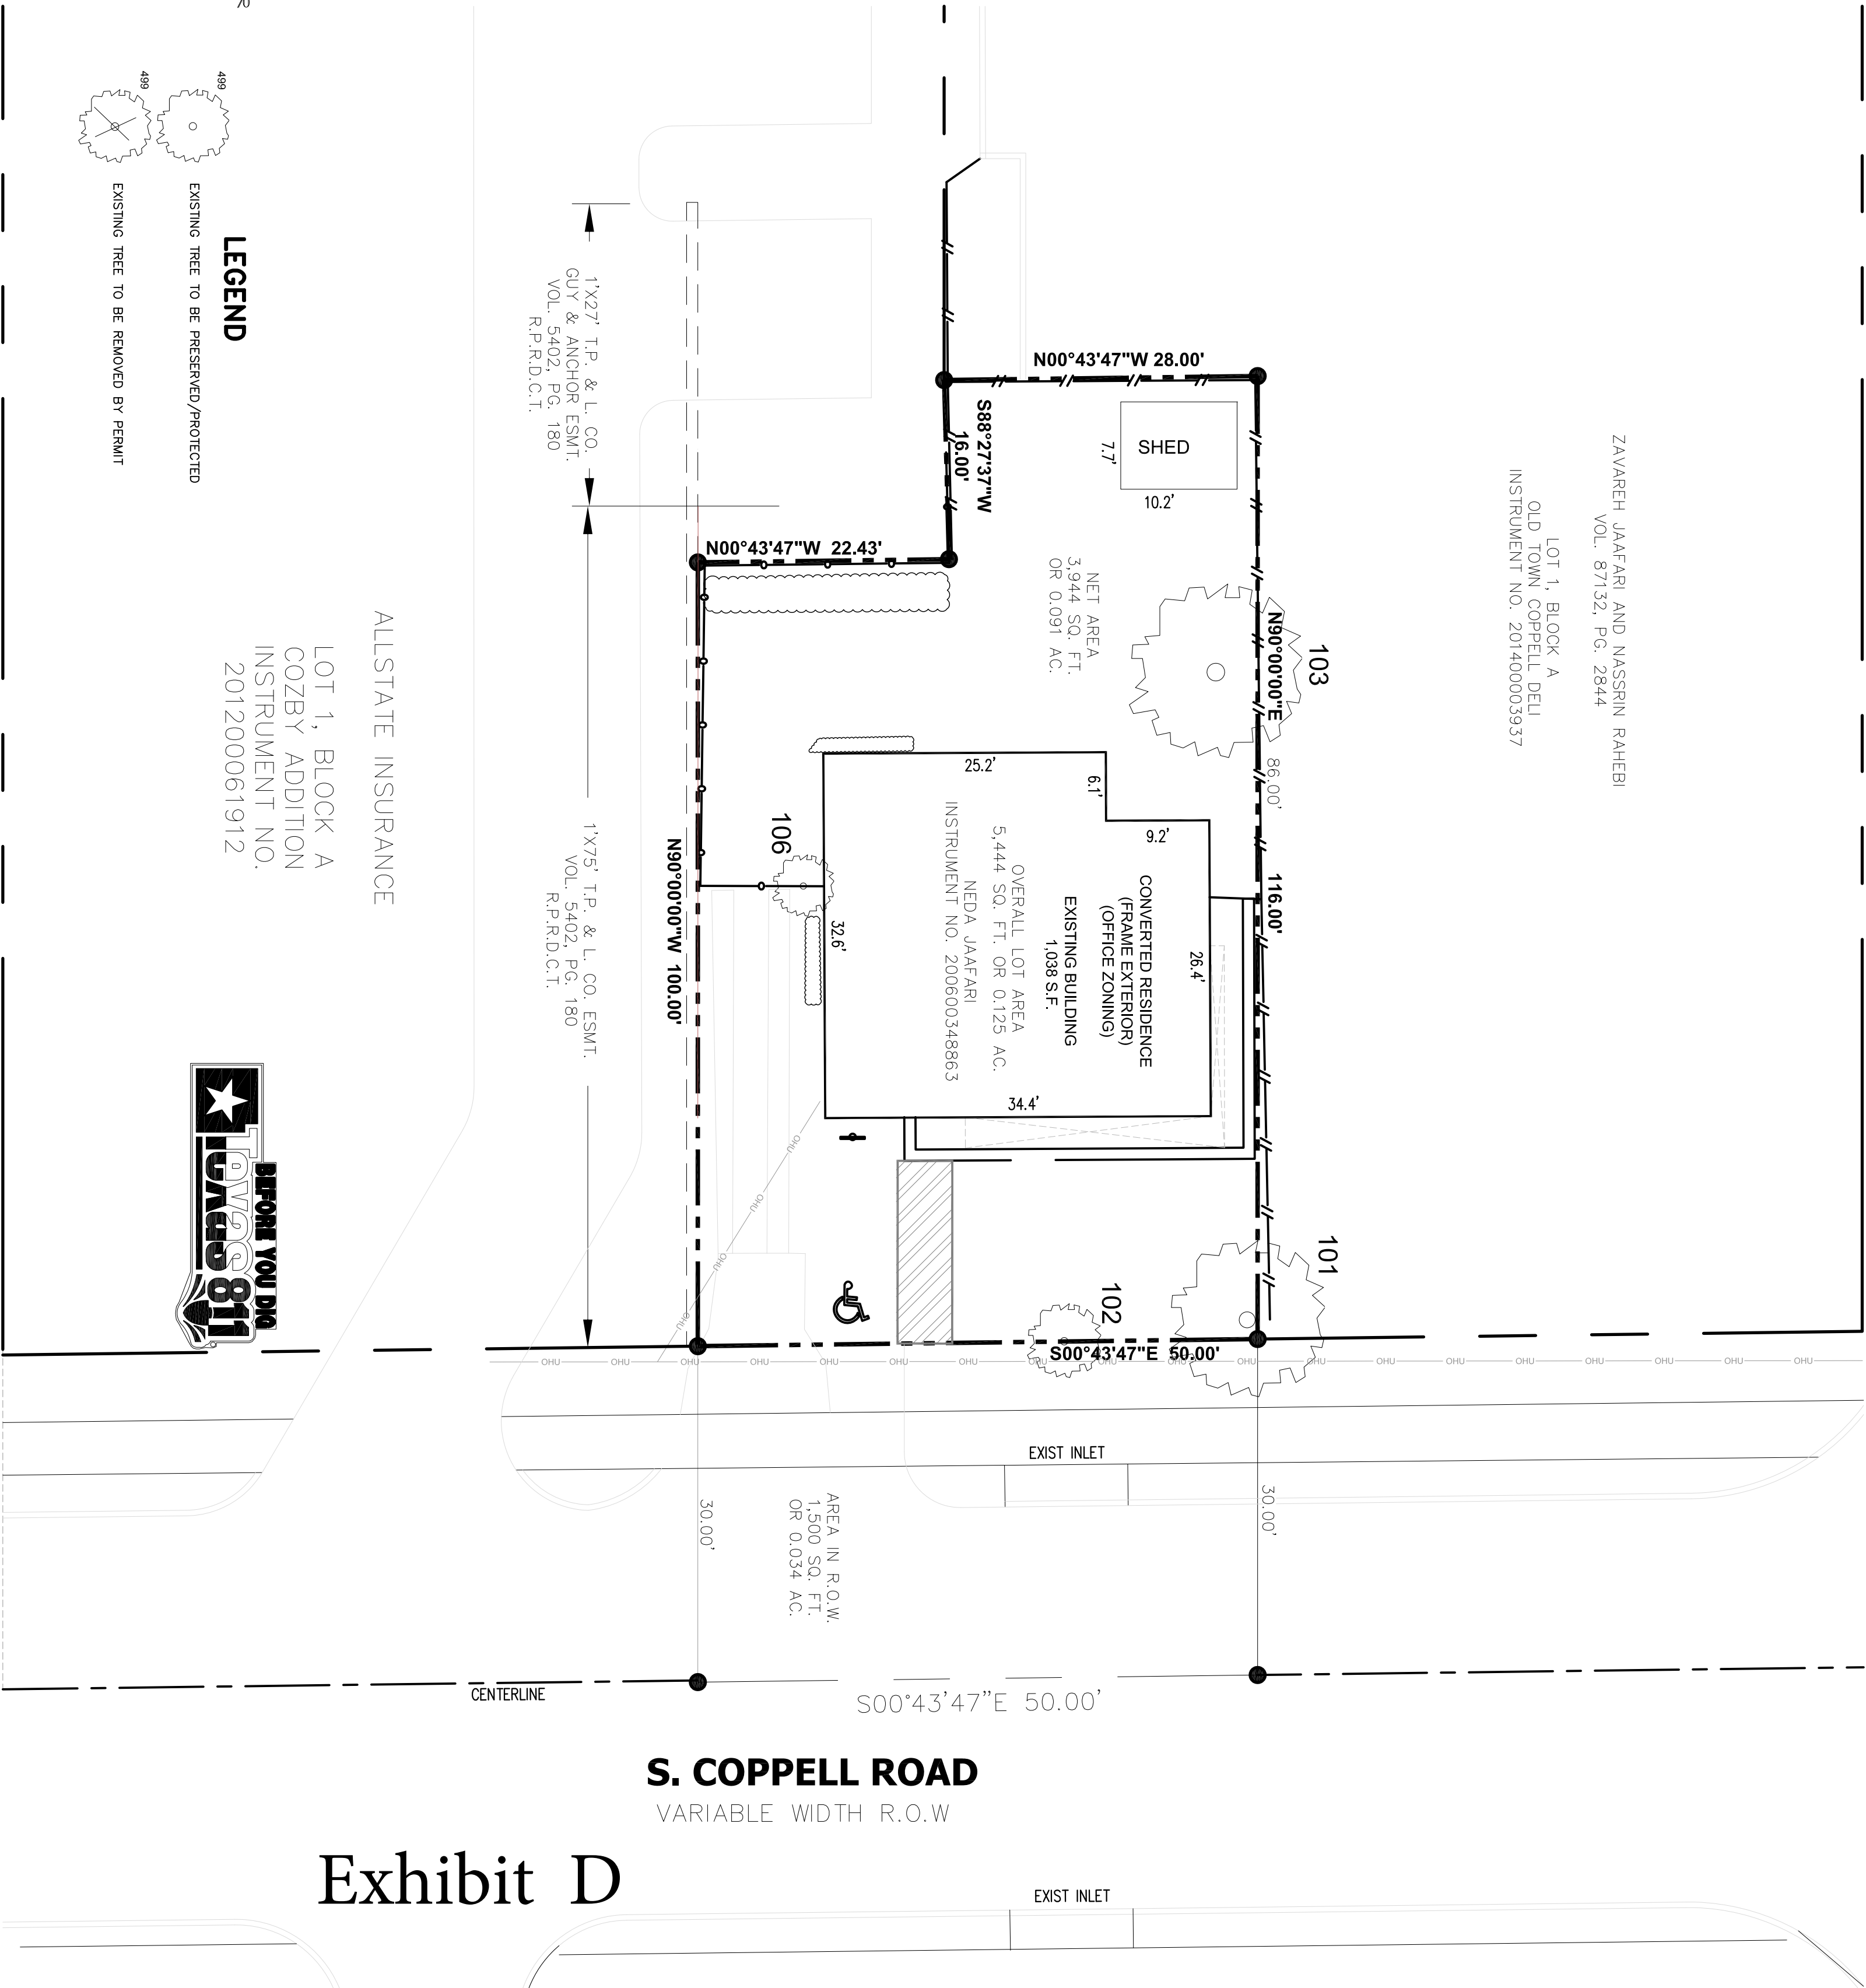

### S. COPPELL ROAD

VARIABLE WIDTH R.O.W

## Exhibit D

THIS ELECTRONIC DRAWING FILE IS RELEASED UNDER THE AUTHORITY OF GREG CUPPETT, LANDSCAPE ARCHITECT REGISTRATION NUMBER 2672 ON 09/27/17, WHO MAINTAINS THE ORIGINAL FILE. THIS ELECTRONIC DRAWING FILE MAY BE USED AS A BACKGROUND DRAWING. PURSUANT TO RULE 3.103(F) OF THE RULES AND REGULATIONS OF THE TEXAS BOARD OF ARCHITECTURAL EXAMINERS, THE USER OF THIS ELECTRONIC DRAWING FILE AGREES TO ASSUME ALL RESPONSIBILITY FOR ANY MODIFICATION TO OR USE OF THIS DRAWING FILE THAT IS INCONSISTENT WITH THE REQUIREMENTS OF THE RULES AND REGULATIONS OF THE TEXAS BOARD OF ARCHITECTURAL EXAMINERS. NO PERSON MAY MAKE MODIFICATIONS TO THIS ELECTRONIC DRAWING FILE WITHOUT THE LANDSCAPE ARCHITECT'S EXPRESS WRITTEN PERMISSION.



**FAIN • CUPPETT**  
**LANDSCAPE ARCHITECTS, LLC**  
8233 Mid Cities Blvd, Suite B  
North Richland Hills, TX 76182-4761  
817-479-0730  
PARKS AND OPEN SPACE PLANNING • LANDSCAPE ARCHITECTURE • IRRIGATION DESIGN

Date: SEPT 27, 2017  
Drawn By: RKR  
Checked By: GAC  
Revisions:

**BUILDING RENOVATION (BLOCK A, LOT 1)**  
**705 S. COPPELL ROAD**  
**COPPELL, TEXAS**


Sheet No.

**L-1**

OF 5

### TREE SURVEY

SCALE: 1" = 10'-0"

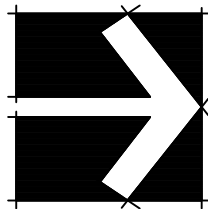

### TREE SURVEY

BLOCK A, LOT 1  
5.444 SF OR 0.125 ACRE  
OUT OF ABSTRACT NO. 1246,  
JAMES A. SIMONS SURVEY  
VOL. 07132, PG. 2644

#### OWNER

NEDA JAFAARI  
NASSRIN RAHEBI  
705 VICTORIAN DR.  
ALLEN, TX 75002-5246  
PHONE: 214-206-9545

#### GENERAL CONTRACTOR

TECHNOLOGY BUILDING GROUP, INC.  
1280 N. CENTINENTAL BLVD.  
SOUTH LAKE, TX 75042  
PHONE: 214-566-3390  
EMAIL: technologybuildinggroup@igloo.com

#### LANDSCAPE ARCHITECT

FAIN CUPPETT LANDSCAPE ARCHITECTS, LLC  
8233 MIDCITIES BLVD., SUITE B  
NORTH RICHLAND HILLS, TX 76182-4761  
PHONE: 817-479-0730  
EMAIL: gcuppett@faincuppett.com