

1

2


3

4

5

HOURS OF OPERATION: 10 AM to 10 PM

NOTE: NO OUTSIDE PATIO PROPOSED

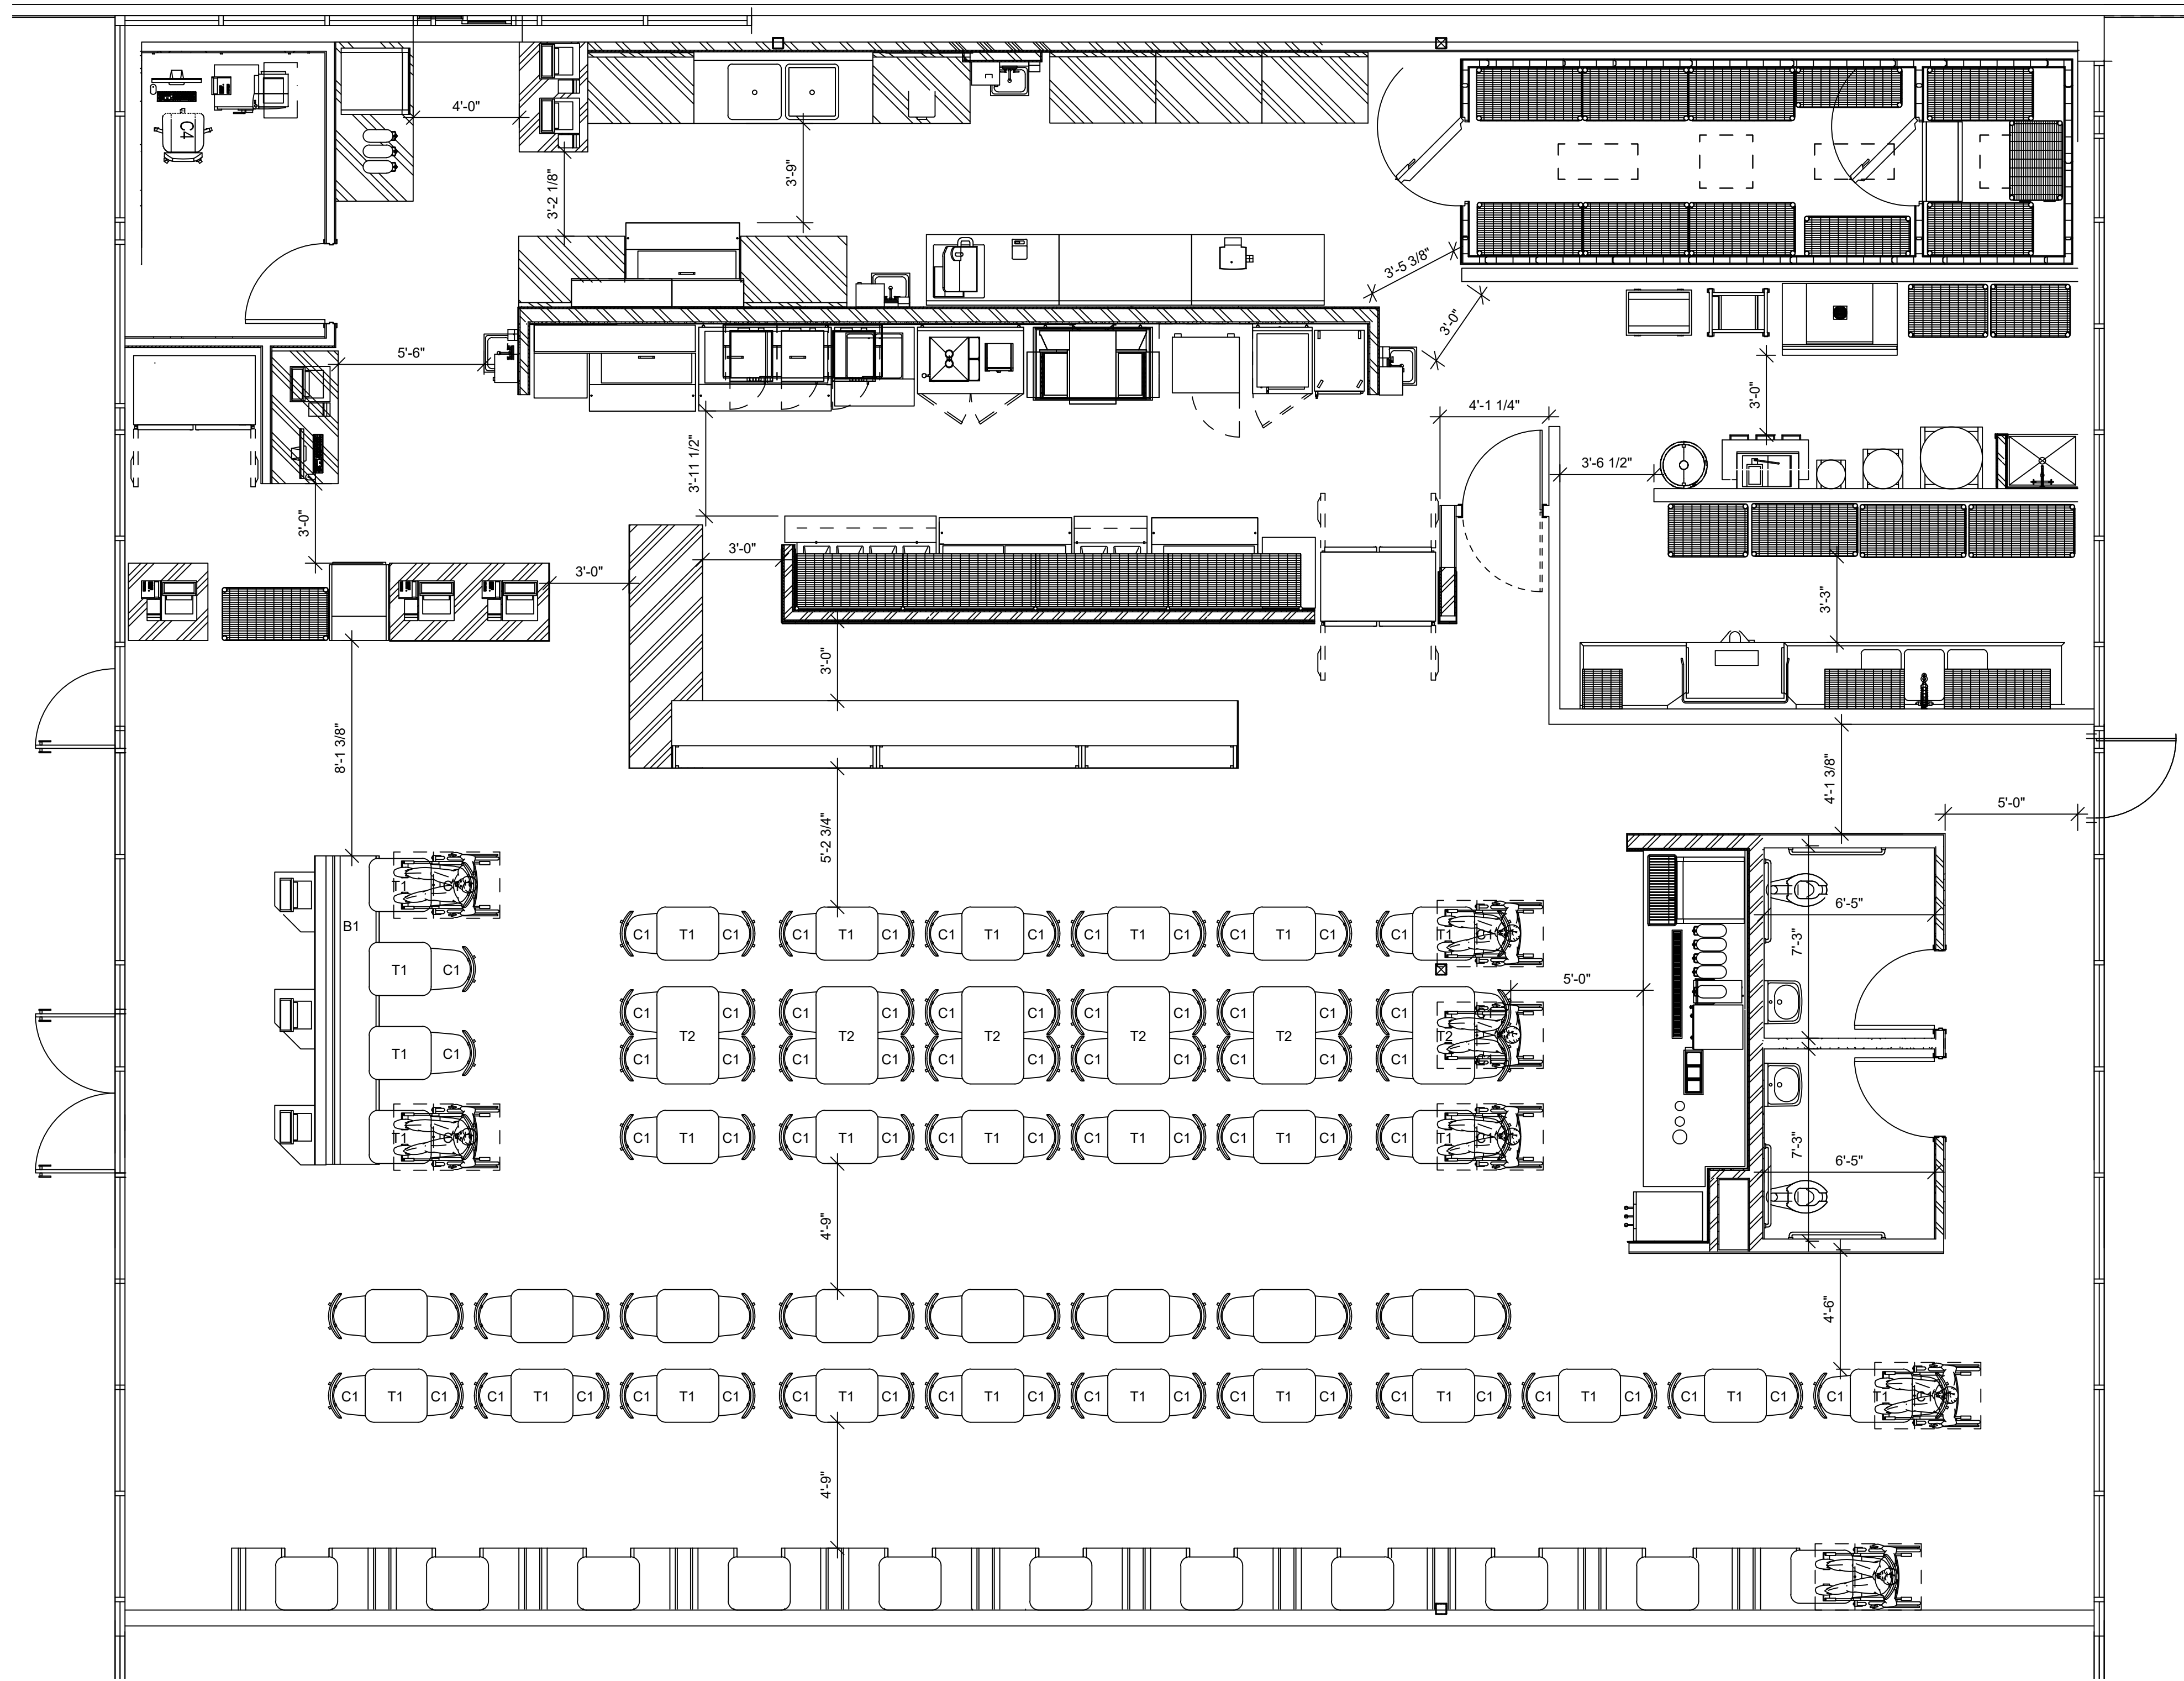

A2 FLOOR PLAN
1/4"=1'-0"



REV.	DATE	DESCRIPTION

PRELIMINARY DRAFT
NOT FOR
CONSTRUCTION,
BID, RELIANCE,
RECORDING
PURPOSES OR
IMPLEMENTATION.

JASON'S DELI
240 N. DENTON TAP ROAD
COPPELL, TX 75019
TOWN CENTER ADDITION, LOT 2, BLOCK 3
EXTERIOR ELEVATIONS

ISSUED FOR:	
PERMIT	
BID	
CONSTRUCTION	
RECORD	

PROJECT MANAGER	DESIGNER

JOB NO.
2024259.01

A-102