

|| PLOT PLAN


PLAN B LHG

SUBDIVISION NAME COPPELL GREENS, PHASE I

LOT/BLOCK 8 / B

ADDRESS 134 TURNBERRY LANE

DATE 10 / 7 / 98

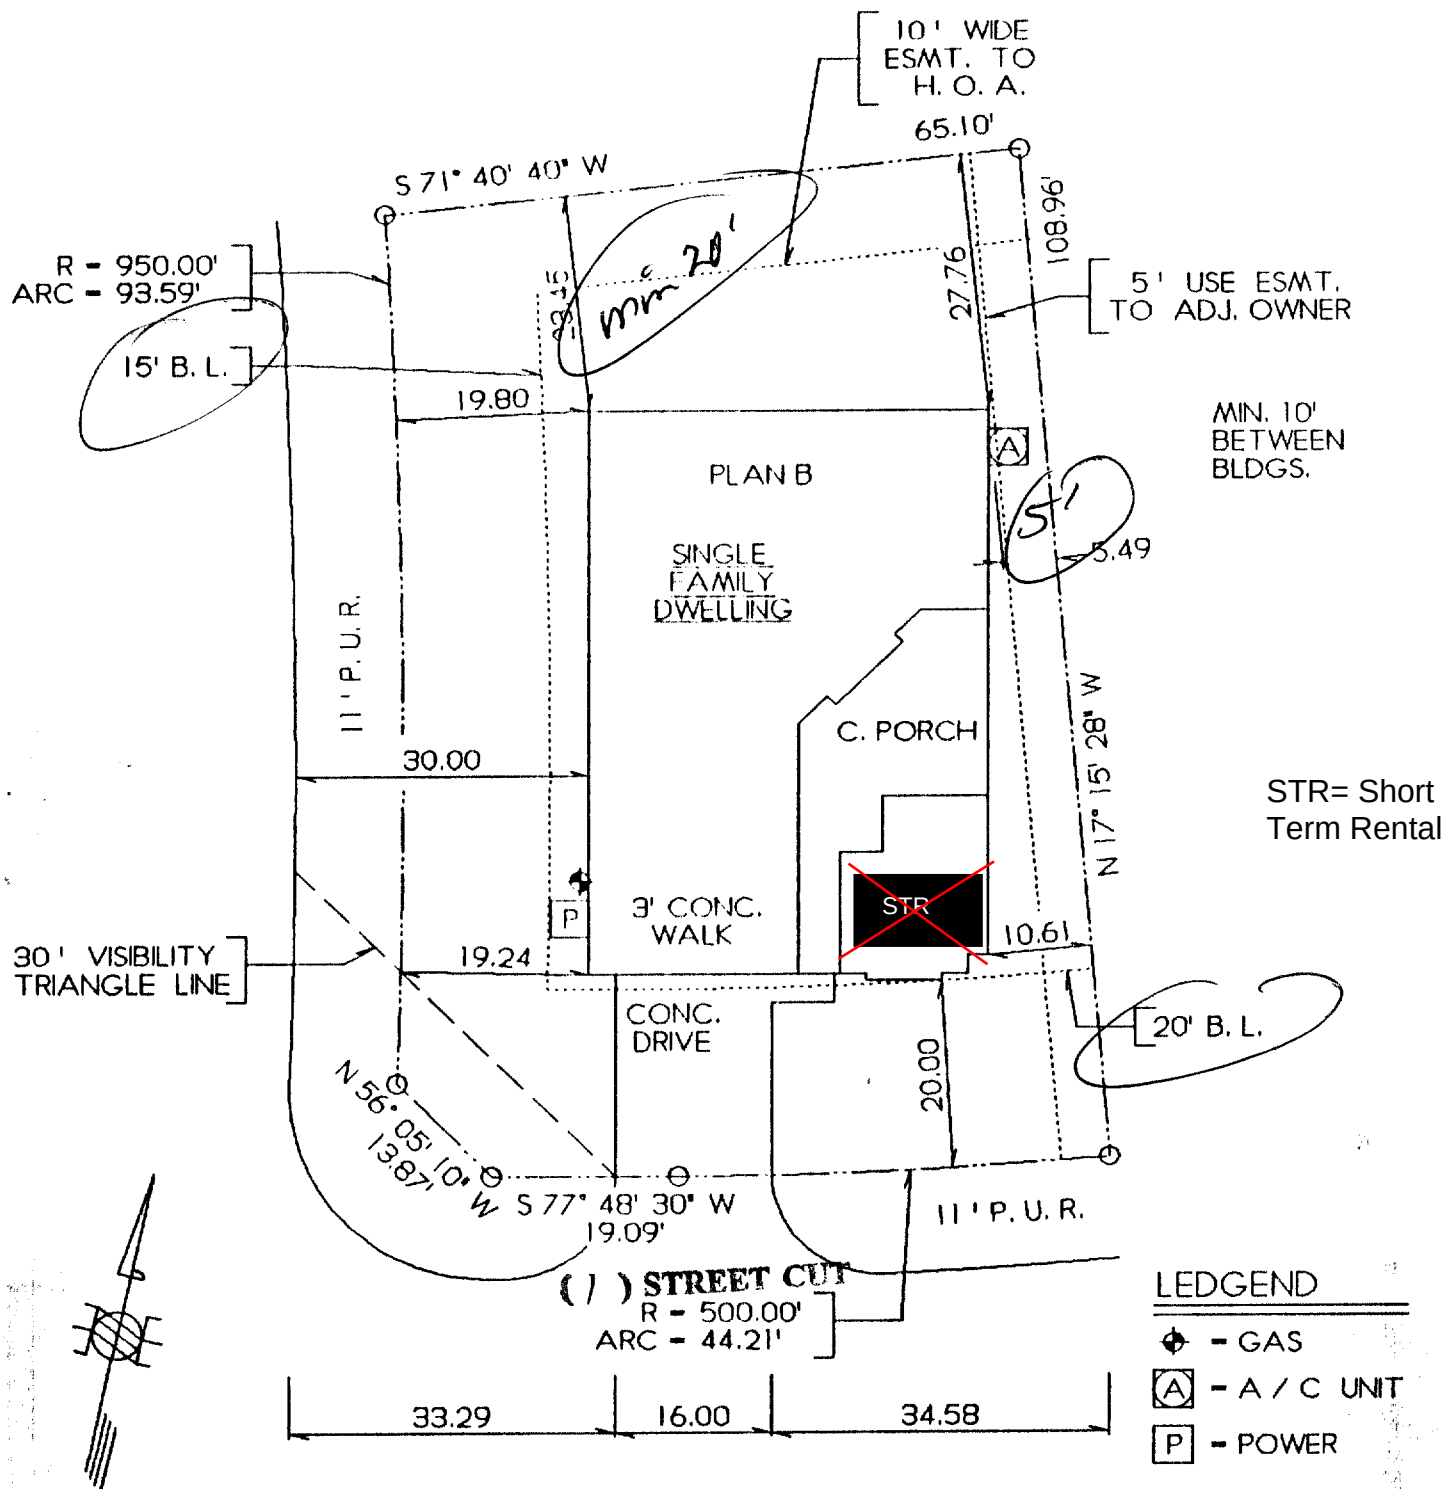

SCALE: 1" = 20'

MIN. 10'
BETWEEN
BLDGs.

|| PLAN B

134 TURNBERRY LANE

**PLANS ARE REVIEWED FOR
APPROVAL OF SINGLE
FAMILY RESIDENCE ONLY.
OTHER DEPICTIONS OR
CALL-OUTS ON PLOT PLAN
HAVE NOT BEEN REVIEWED
AND ARE NOT APPROVED.**

CITY OF COPPELL

REVIEWS

BY Jan. Bertrand DATE 10/15/98

Approval of the plans and specifications shall not be construed to mean construction in direct conflict with the City of Coppell Building codes and Zoning Ordinances.