


**SPANCO**  
**BUILDING SYSTEMS**  
 7850 EL DORADO  
 AUSTIN, TEXAS 78737  
 512-394-1500 (OFFICE)  
 866-383-7558 (FAX)

THE DESIGNS AND DRAWINGS ON THIS PAGE ARE THE PROPERTY OF SPANCO BUILDING SYSTEMS. THEY MAY NOT BE COPIED OR DISTRIBUTED FOR USE WITHOUT WRITTEN PERMISSION.

**SPANCO BUILDING SYSTEMS**  
 FIRST UNITED METHODIST CHURCH  
 WEST ENTRANCE CANOPY  
 COPPELL, TEXAS

CANOPY SECTION  
 SEC-1.1.1

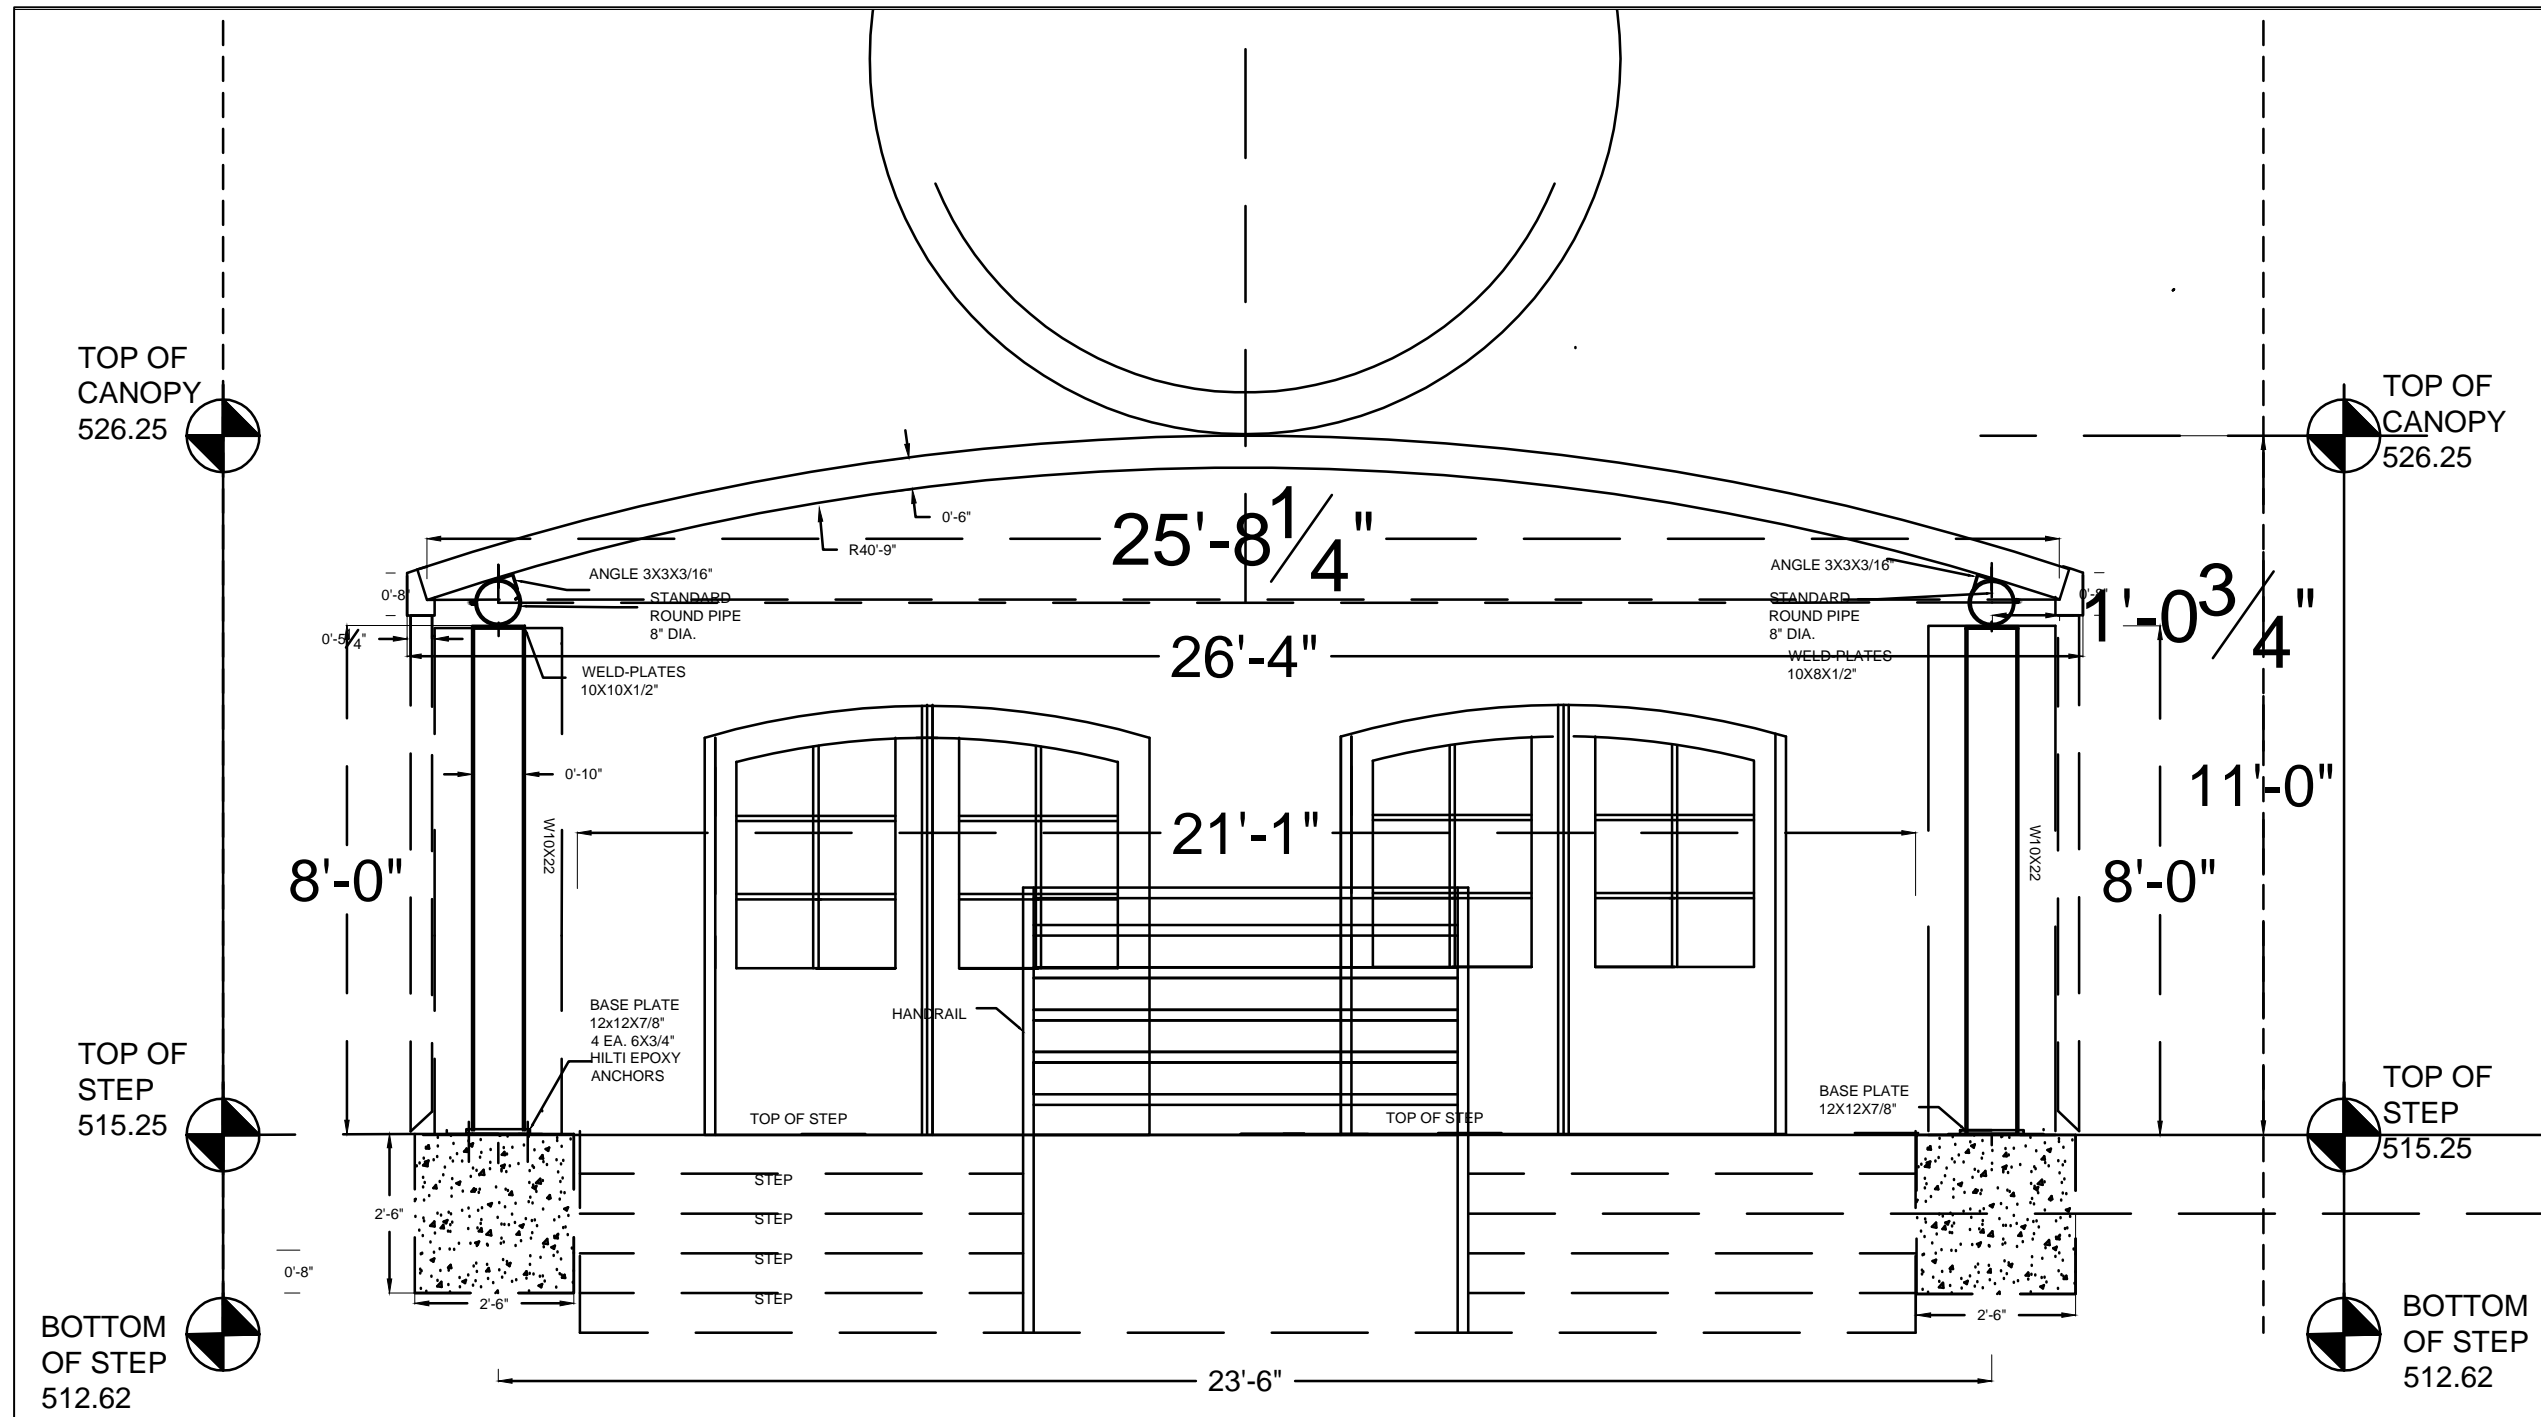

**STRUCTURAL FRAME**  
 West Entrance Canopy  
 (Showing Doors)