


Tree Table		Tree Table		Tree Table	
Point #	Description	Point #	Description	Point #	Description
40000	24" OAK	40024	8" CREPE MYRTLE	40288	12" ELM
40001	24" OAK	40025	8" CREPE MYRTLE	40289	14" OAK
40002	28" OAK	40034	20" OAK	40290	14" OAK
40003	10" OAK	40035	32" OAK	40291	6" OAK
40004	10" OAK	40065	6" CEDAR	40292	10" OAK
40005	14" OAK	40066	8" CEDAR	40293	14" OAK
40006	16" OAK	40067	8" OAK	40294	12" ELM
40007	6" OAK	40068	20" OAK	40295	12" ELM
40008	10" CEDAR	40069	14" PECAN	40296	20" OAK
40009	6" CEDAR	40070	36" COTTON	40297	6" OAK
40010	14" OAK	40071	8" OAK	40298	6" OAK
40011	14" OAK	40072	16" OAK	40299	6" OAK
40012	24" OAK	40164	6" ELM	40300	18" OAK
40013	12" OAK	40165	8" ELM	40301	18" CEDAR
40014	6" OAK	40166	8" ELM	40303	32" OAK
40015	6" PECAN	40167	8" ELM	50112	24" RED OAK
40016	12" OAK	40168	20" OAK	50115	14" LIVE OAK
40017	12" CEDAR	40169	20" OAK	50117	12" RED OAK
40018	8" PECAN	40170	8" ELM	50118	2-8" RED OAK
40019	10" OAK	40171	8" ELM	50119	36" RED OAK
40020	18" OAK	40285	30" OAK	50120	36" RED OAK
40021	12" OAK	40286	16" OAK		
40023	8" CREPE MYRTLE	40287	12" PECAN		

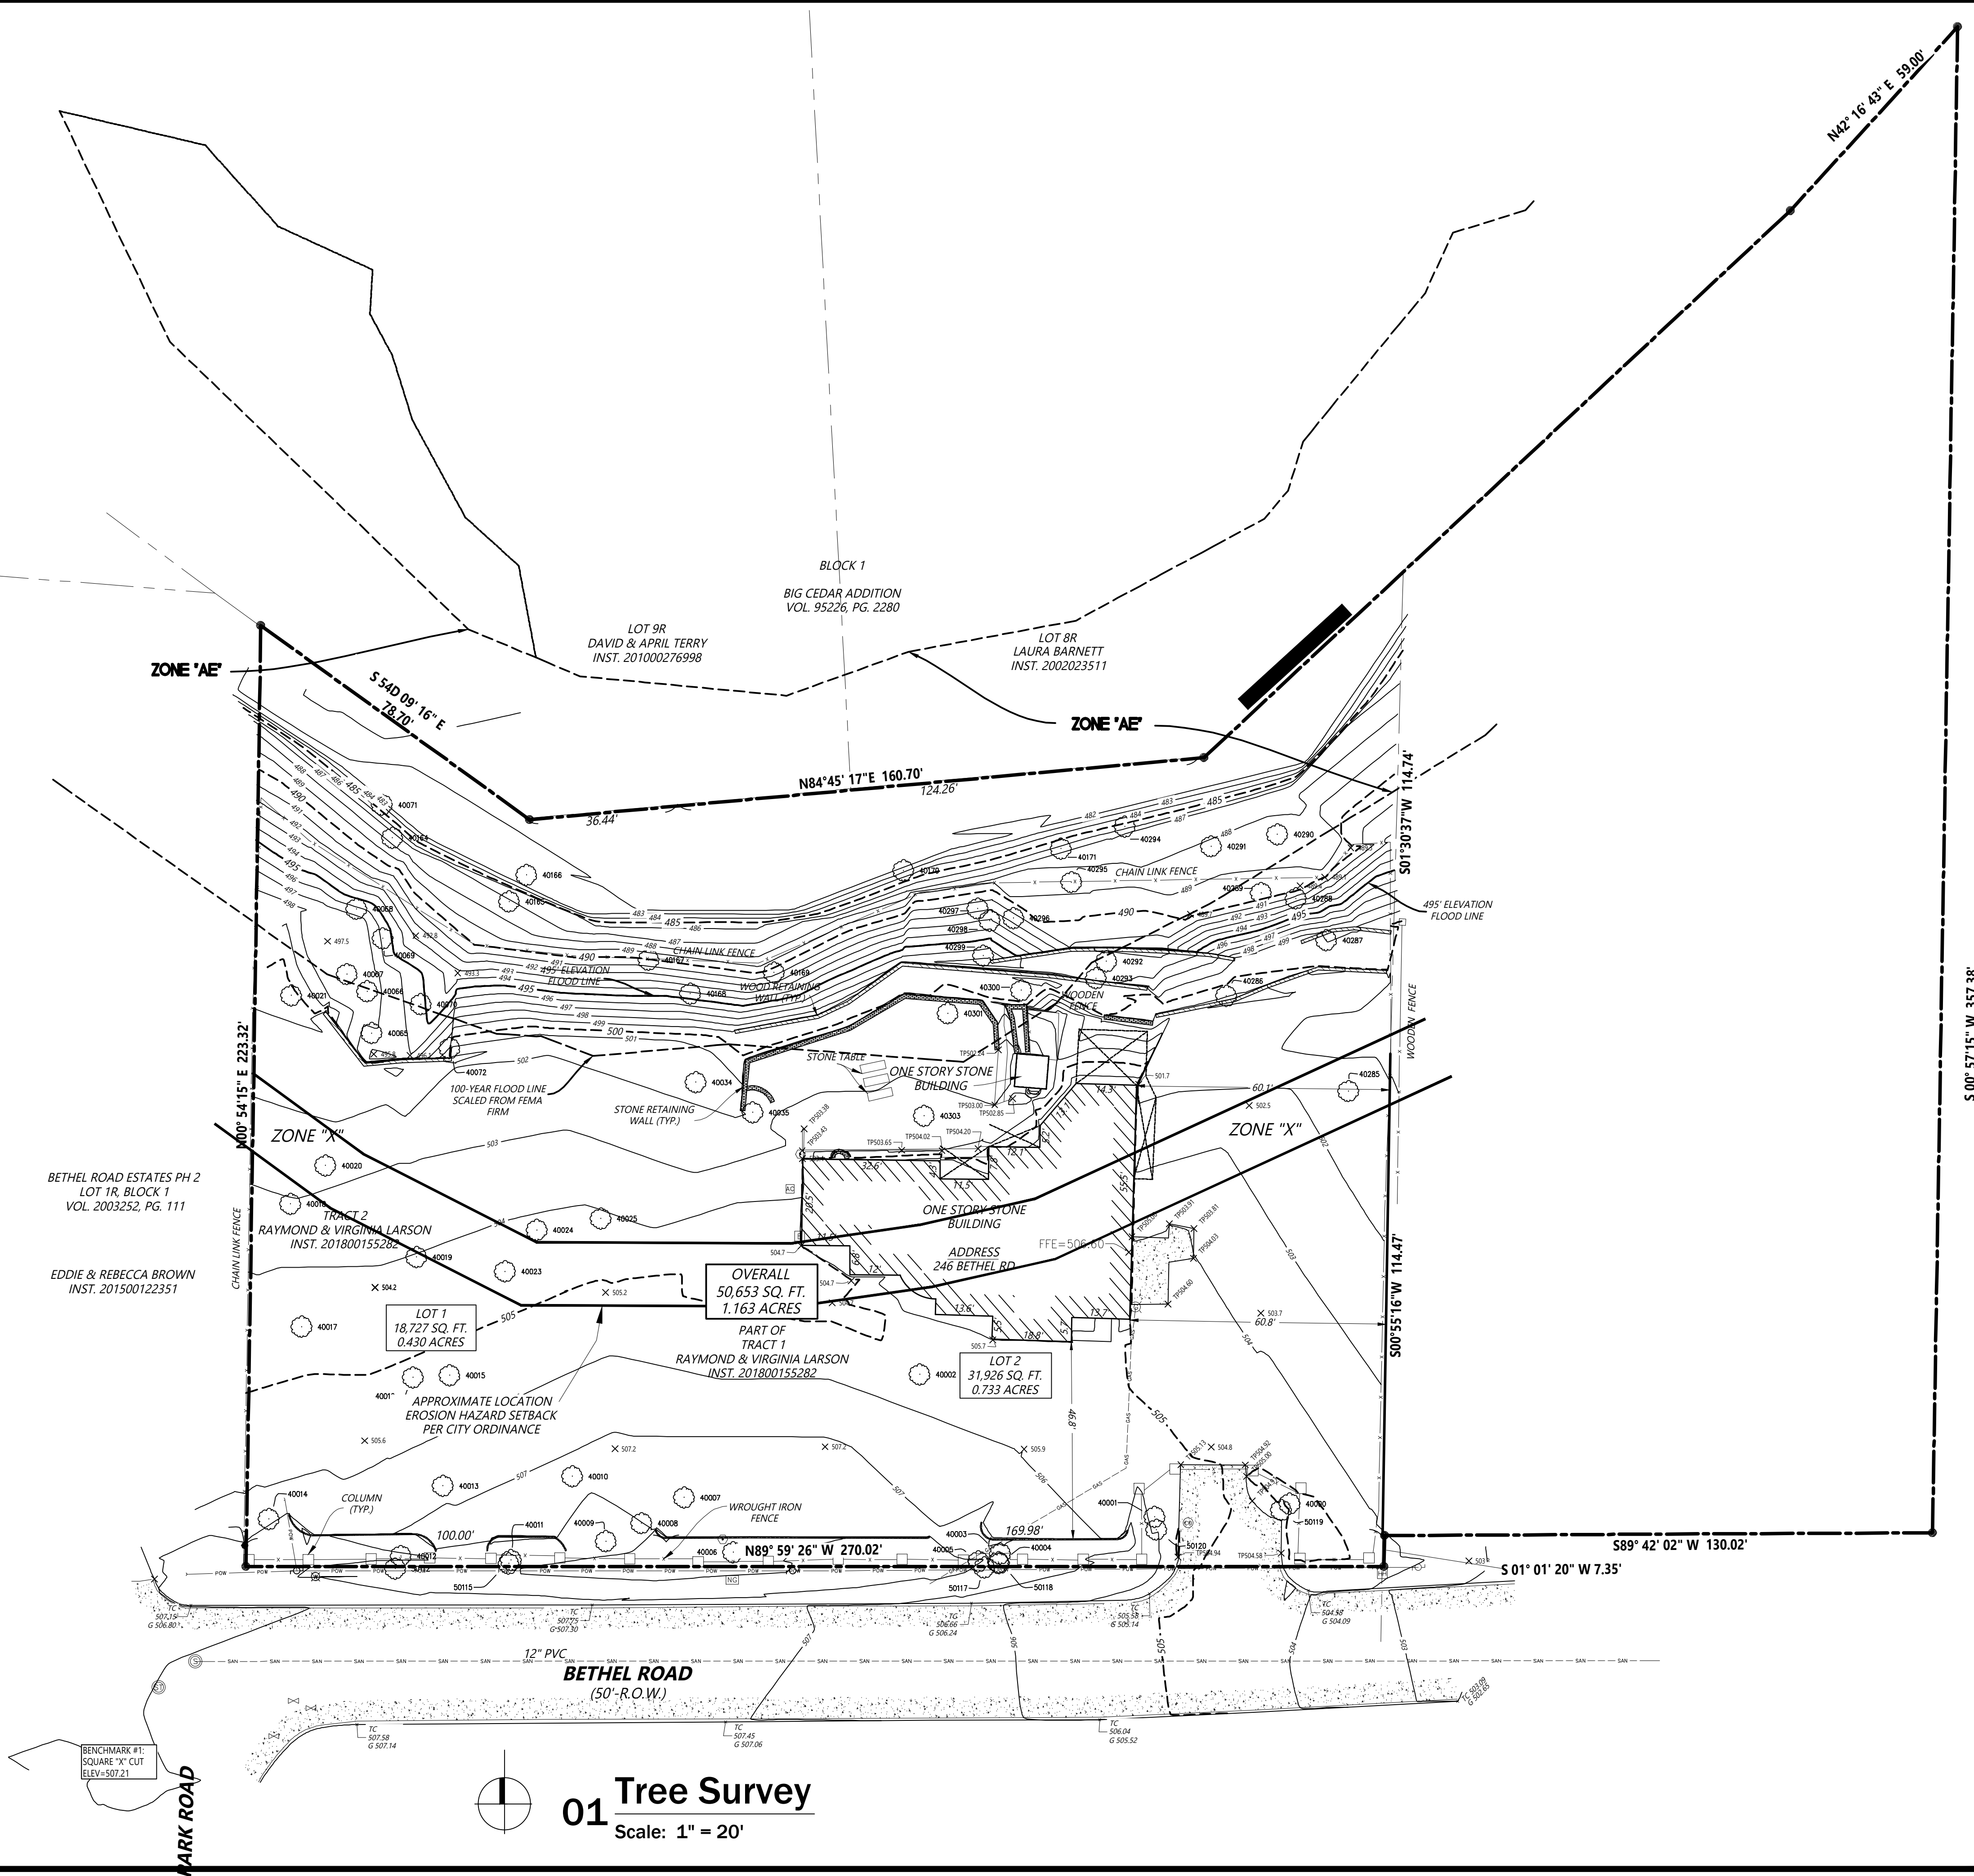

GP Frnka Architects

549 E. SANDY LAKE ROAD
SUITE 100
COPELLI, TEXAS 75019
TEL.: (972) 524-7586

NO PART OF THIS DRAWING MAY BE REPRODUCED, STORED IN A RETRIEVAL SYSTEM OR TRANSMITTED IN ANY FORM OR BY ANY MEANS, MECHANICAL, ELECTRONIC, PHOTOCOPYING, RECORDING OR OTHERWISE WITHOUT THE PRIOR WRITTEN PERMISSION OF THE ARCHITECT.

THESE PLANS ARE NOT COMPLETE AND SHALL NOT BE USED FOR REGULATORY APPROVAL, PERMITTING OR RECONSTRUCTION

ADDITIONS AND RENOVATIONS TO THE
LARSON RESIDENCE
260 W. Bethel Road
Coppell, Texas 75019

REVISIONS	BY
*	
*	
*	
*	
*	
*	

ISSUE DATE	FOR P&Z
08/18/2022	
DRAWN	GF
CHECKED	GF
SCALE	AS SHOWN
JOB NO.	8057
SHEET	TREE SURVEY

TS1.0

OF SHEETS