



EXISTING MONUMENT SIGN TO REMAIN AS IS. RE-PAINT CABINET & BASE TB VIOLET.



EXISTING DRIVE THRU CANOPY & MENU BOARD TO REMAIN AS IS.

PRODUCT LIST		
SQ. FT.	QTY	ITEM
EXTERIOR BUILDING SIGNS ONLY		
A	21.7	2 SWINGING BELLS (LED/HALO)
EXTERIOR BUILDING PRODUCT ONLY		
C	N/A	4 SLATS
D	5.1	1 14'-6" DRIVE THRU CANOPY (COPY)
E	N/A	2 EYEBROW CANOPIES
REPAINT EXISTING TB VIOLET		
F	N/A	1 MONUMENT CAN & BASE

TOTAL SQ. FT.: 48.5



EXISTING CLEARANCE BAR TO REMAIN AS IS.

N. DENTON TAP RD.

FITNESS CT.



THIS DESIGN REMAINS OUR EXCLUSIVE PROPERTY AND CANNOT BE DUPLICATED WITHOUT WRITTEN CONSENT

THIS IS AN ORIGINAL UNPUBLISHED DRAWING CREATED FOR YOUR PERSONAL USE IN CONNECTION WITH A PROJECT PLANNED FOR YOU BY CUMMINGS. IT IS NOT TO BE SHOWN OUTSIDE YOUR ORGANIZATION NOR USED, REPRODUCED, COPIED OR EXHIBITED IN ANY FASHION UNLESS AUTHORIZED IN WRITING BY AN OFFICER OF CUMMINGS.

CUSTOMER APPROVAL:

DATE: \_\_\_\_\_

	DATE	BY
Rev. #1	3-9-15	T. Pickel
Rev. #2		
Rev. #3	3-17-15	T. Pickel

	DATE	BY
Rev. #4		
Rev. #5		
Rev. #6		





115 NORTH DENTON TAP RD.,  
COPPELL, TX 75019


DRAWING NO:  
78988.03

ARTIST: T. Pickel    DATE: 2-16-15  
SHEET: 1 OF 7




EXISTING ELEVATION

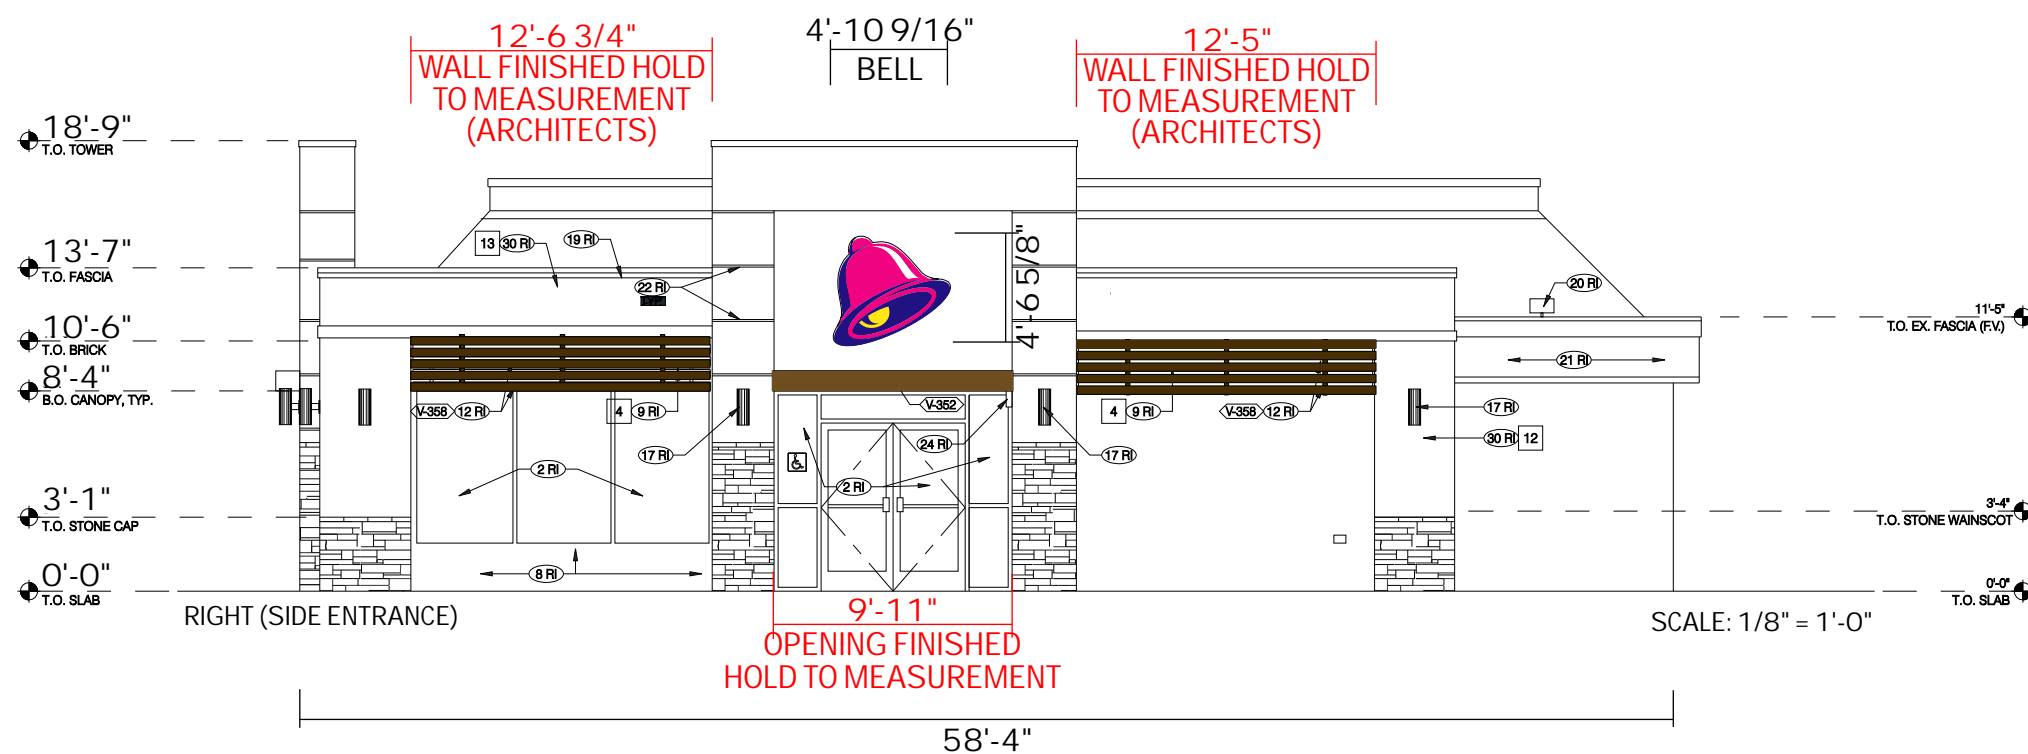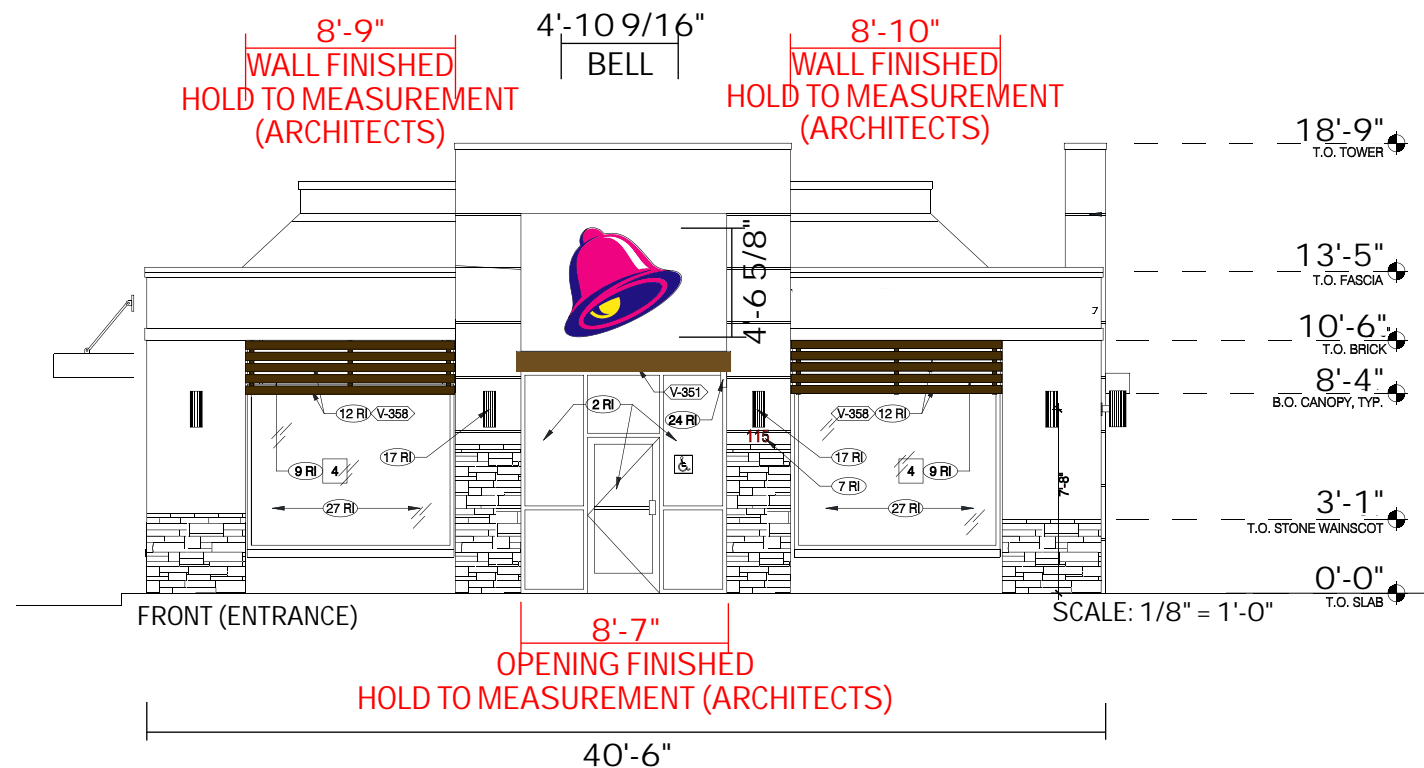

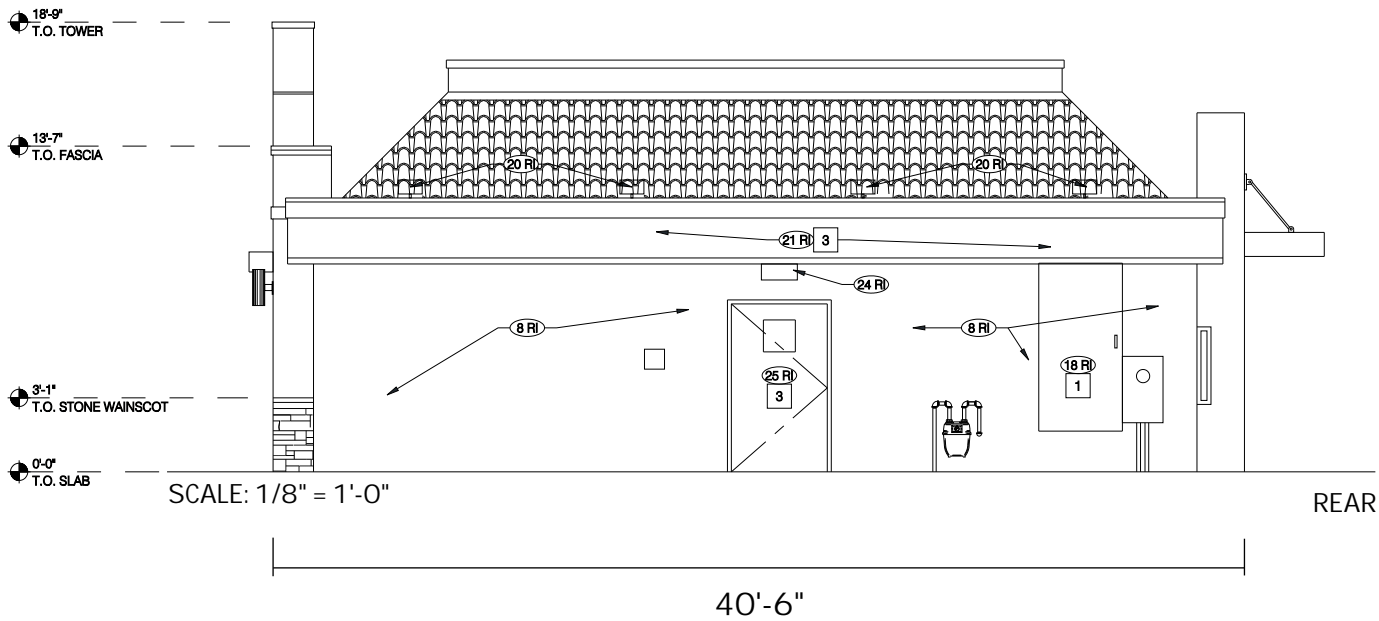

EXISTING ELEVATION

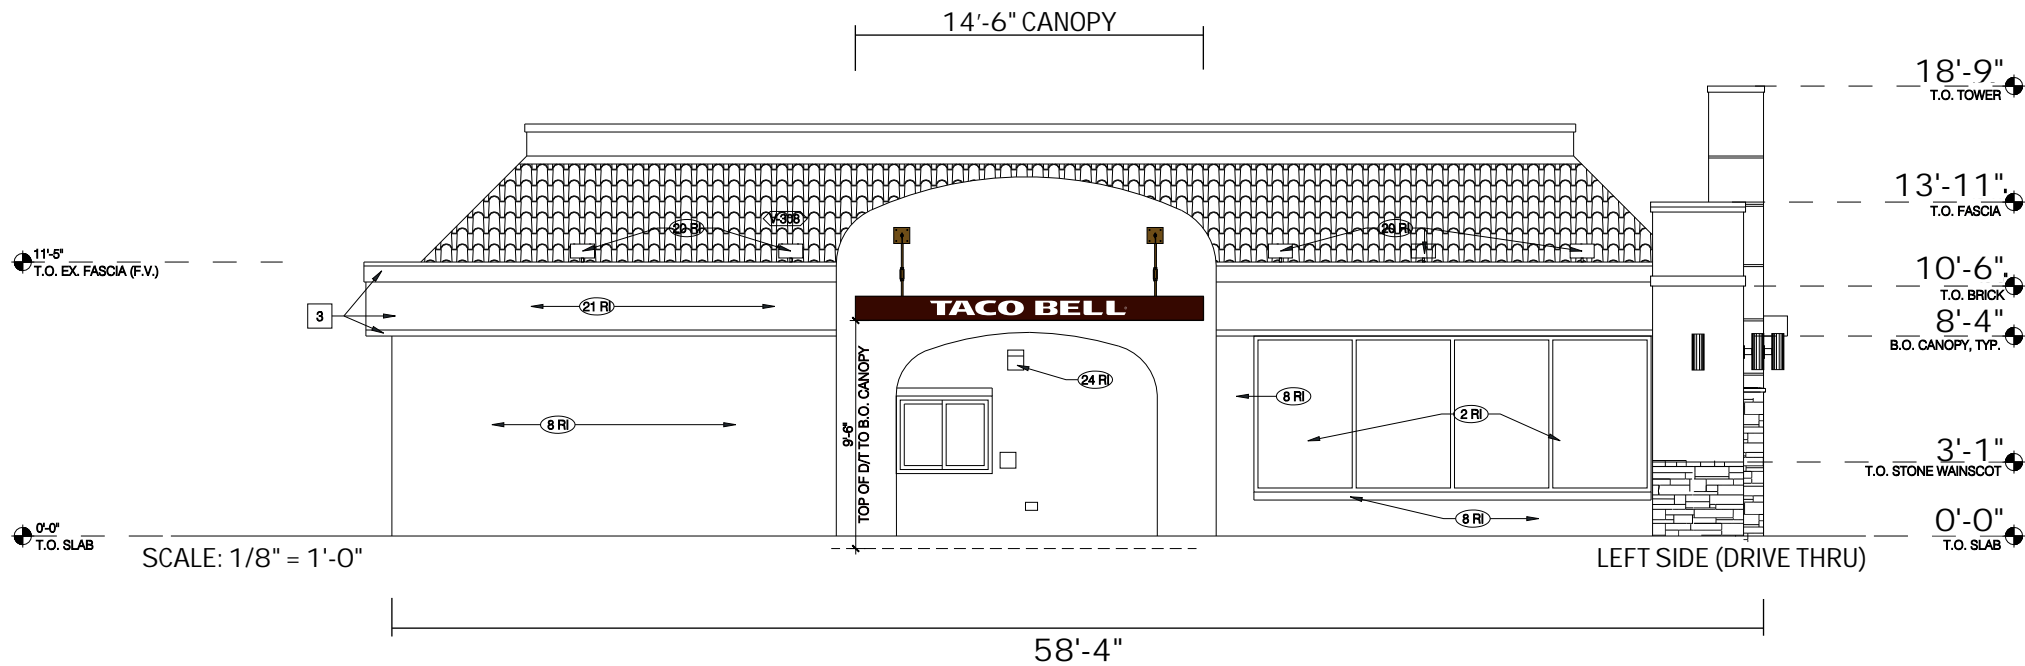

THIS IS AN ORIGINAL UNPUBLISHED DRAWING CREATED FOR YOUR PERSONAL USE IN CONNECTION WITH A PROJECT PLANNED FOR YOU BY CUMMINGS. IT IS NOT TO BE SHOWN OUTSIDE YOUR ORGANIZATION NOR USED, REPRODUCED, COPIED OR EXHIBITED IN ANY FASHION UNLESS AUTHORIZED IN WRITING BY AN OFFICER OF CUMMINGS.

CUSTOMER APPROVAL:

DATE: \_\_\_\_\_

Rev. #	DATE	BY
Rev. #1	3-9-15	T. Pickel
Rev. #2	_____	_____
Rev. #3	3-17-15	T. Pickel

Rev. #	DATE	BY
Rev. #4	_____	_____
Rev. #5	_____	_____
Rev. #6	_____	_____

**TACO BELL**



115 NORTH DENTON TAP RD.,  
COPPELL, TX 75019

DRAWING NO:  
78988.03

ARTIST: T. Pickel DATE: 2-16-15  
SHEET: 3 OF 7



4'- 6 5/8" x 4'- 10 9/16" SWINGING BELL CHANNEL LOGO - FRONT & HALO LED ILLUMINATION

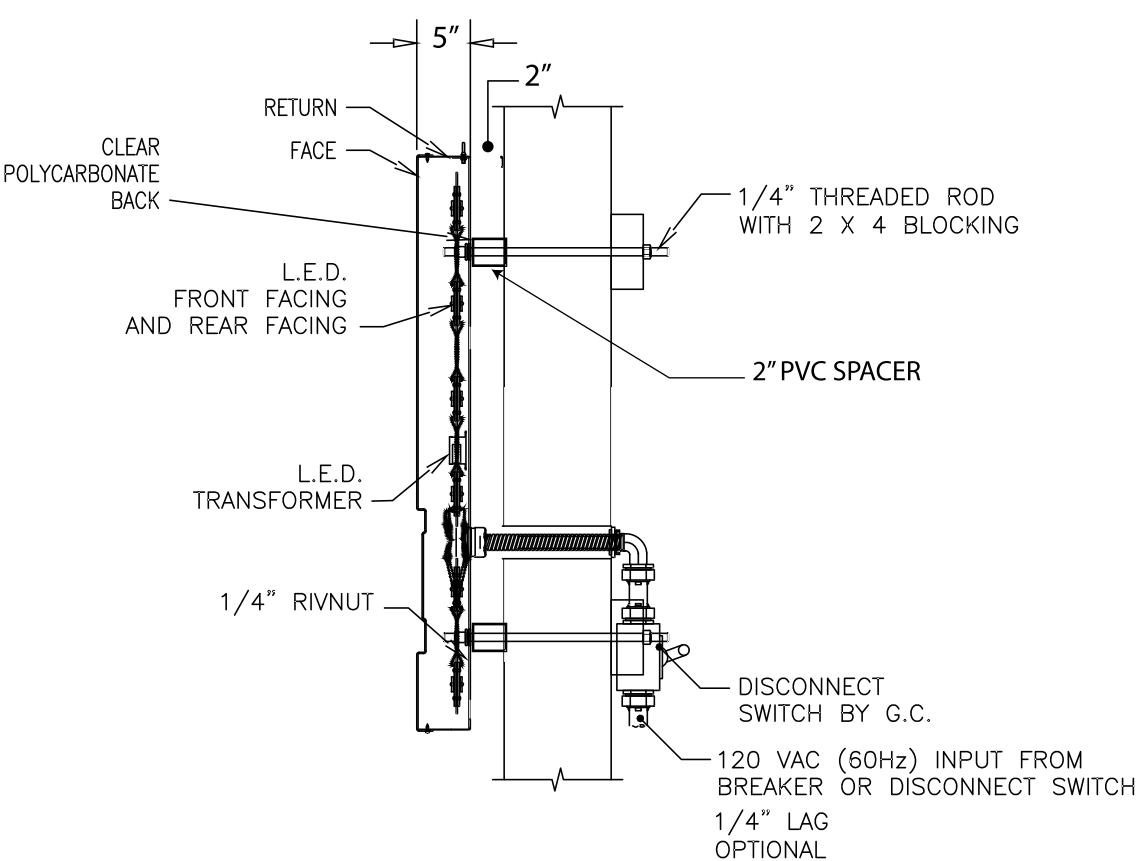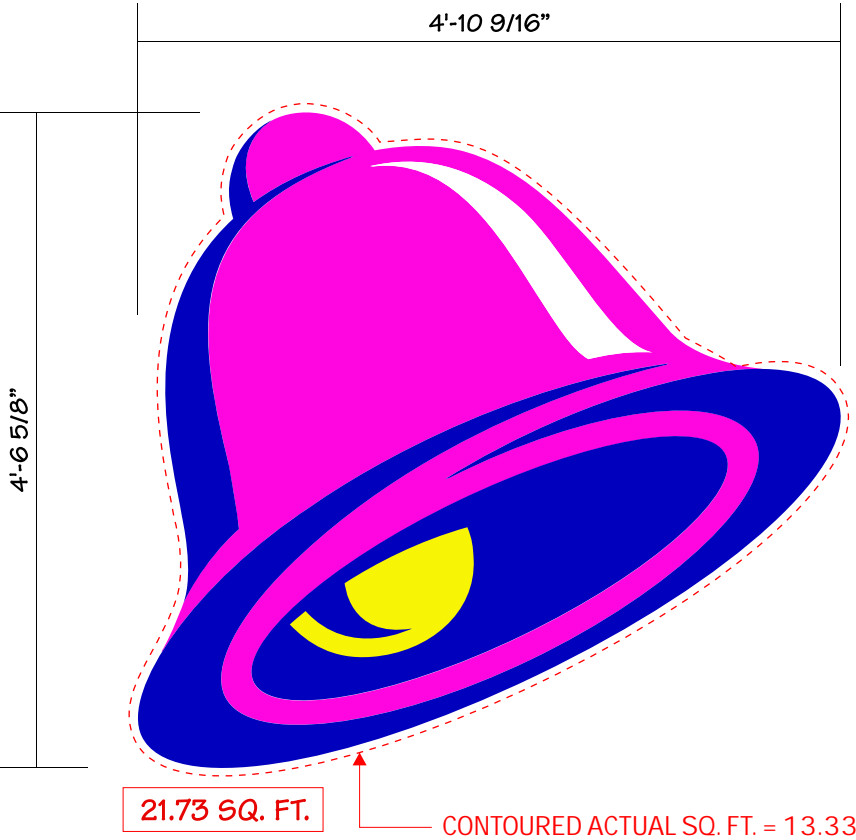

SIGN SPECIFICATIONS

- Materials
- Return: Aluminum- 5" Deep
  - Face: Formed And Debossed .150 White Polycarbonate
- Decoration
- Return: Painted Violet Spraylat L8-7917
  - Face: 2nd Surface Graphics
- Accesses
- Removable Face
- Area
- Squared: 21.73 sqft
- Weight(Est.)
- 125 lbs.
- Wind Load
- Windload Designed For 110 mph Wind Zone

ELECTRICAL SPECIFICATIONS

- Illumination
- White LED's 5000K
- Electronic
- Ballast: t.b.d.
- Line Load
- Amps: 0.8
  - Circuits: (1) 20 amp
  - Volts: 120

COLOR SPECIFICATIONS

Graphic & Color Specifications		
Color	Other	3M
White	Spraylat White 801	
Violet	Spraylat L8-7917	3630-9126
Yellow	Spraylat L8-7836	3630-015
Magenta	Spraylat L8-7837	3630-1412

PART # 823-NI-4X4-BELL-HALO



THIS IS AN ORIGINAL UNPUBLISHED DRAWING CREATED FOR YOUR PERSONAL USE IN CONNECTION WITH A PROJECT PLANNED FOR YOU BY CUMMINGS. IT IS NOT TO BE SHOWN OUTSIDE YOUR ORGANIZATION NOR USED, REPRODUCED, COPIED OR EXHIBITED IN ANY FASHION UNLESS AUTHORIZED IN WRITING BY AN OFFICER OF CUMMINGS.

CUSTOMER APPROVAL:

DATE: \_\_\_\_\_

	DATE	BY
Rev. #1	3-9-15	T. Pickel
Rev. #2		
Rev. #3	3-17-15	T. Pickel

	DATE	BY
Rev. #4		
Rev. #5		
Rev. #6		




115 NORTH DENTON TAP RD.,  
COPPELL, TX 75019

DRAWING NO:  
78988.03

ARTIST: T. Pickel DATE: 2-16-15  
SHEET: 4 OF 7


THIS DESIGN REMAINS OUR EXCLUSIVE PROPERTY AND CANNOT BE DUPLICATED WITHOUT WRITTEN CONSENT



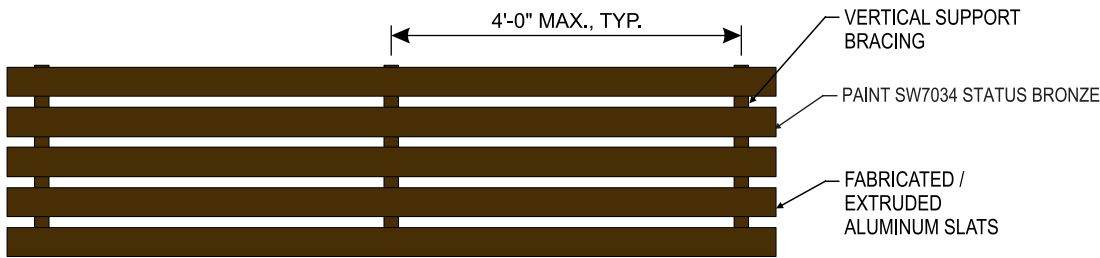


SLAT WALL SEGMENT


NON-ILLUMINATED

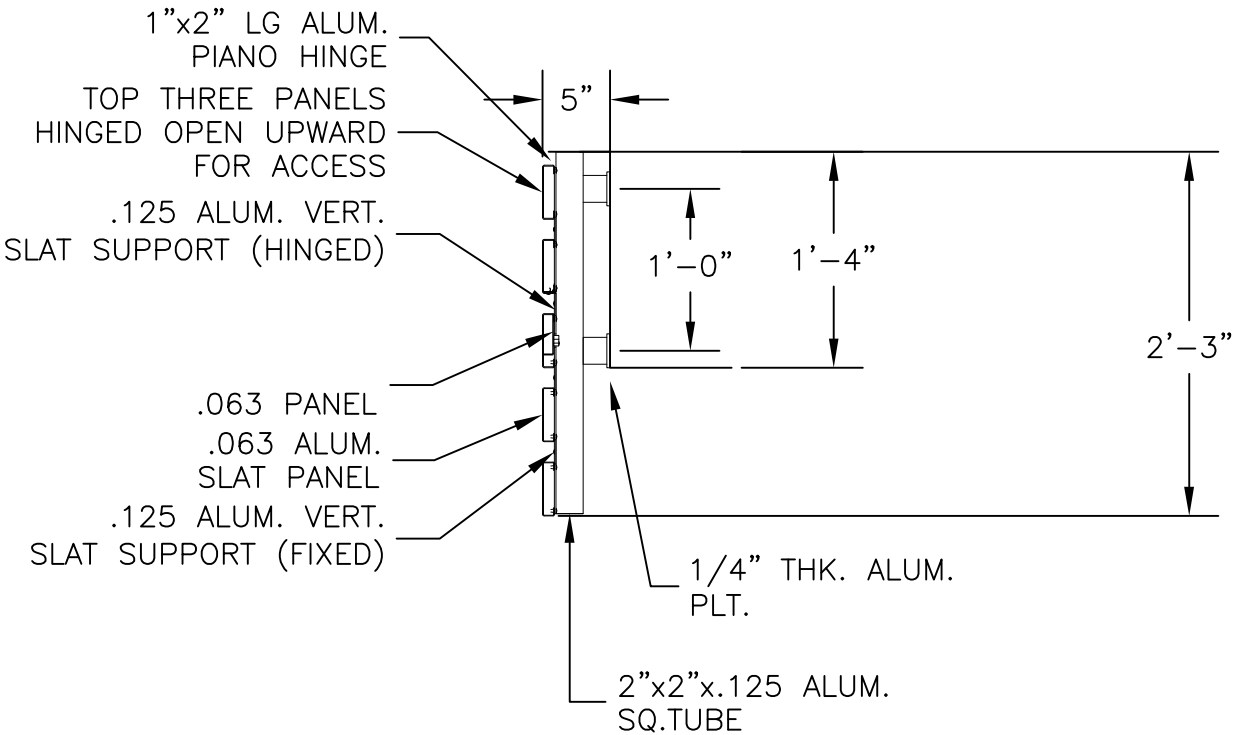


DRAWINGS FOR REFERENCE ONLY  
AND NOT FOR MANUFACTURING

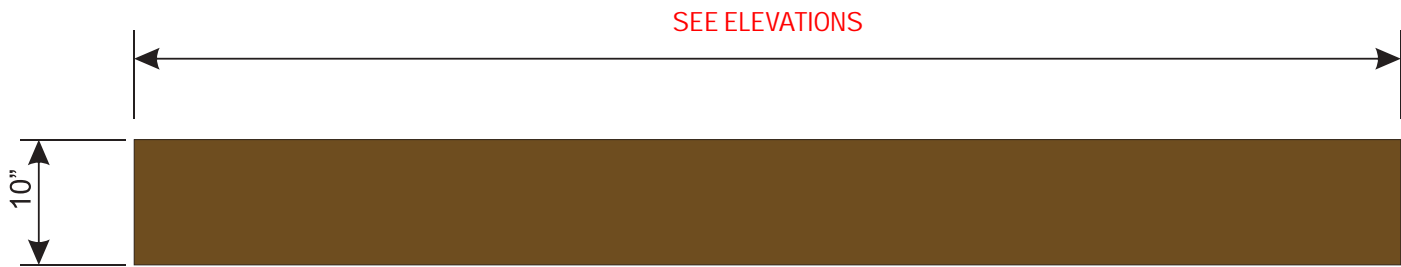

FRONT VIEW

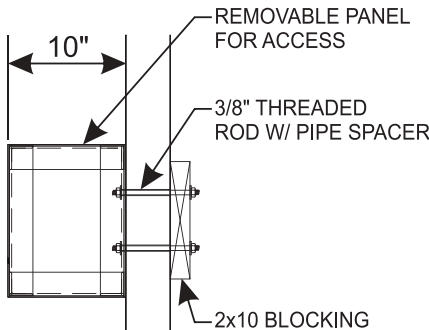

SIDE VIEW

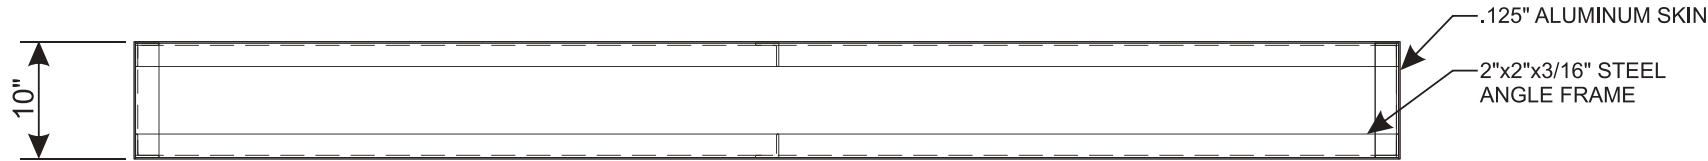

TOP VIEW

SIGN SPECIFICATIONS

- Materials
- Canopy: Fabricated Aluminum
  - Frame: Constructed Of Channel And Angle
- Decoration
- Canopy: Painted Tiger Drylac Bronze Metallic #49-66230
- Accesses
- Service Doors Located Bottom Side Of Canopy Area
- T.B.D.
- Weight(Est.)
- T.B.D.
- Wind Load
- Wind Load Designed For 110 mph Wind Zone

LETTERS

Routed & backed with polycarbonate.

Vinyl decoration.

COLOR SPECIFICATIONS

Graphic & Color Specifications

Color

Tiger Drylac Bronze Metallic



THIS IS AN ORIGINAL UNPUBLISHED DRAWING CREATED FOR YOUR PERSONAL USE IN CONNECTION WITH A PROJECT PLANNED FOR YOU BY CUMMINGS. IT IS NOT TO BE SHOWN OUTSIDE YOUR ORGANIZATION NOR USED, REPRODUCED, COPIED OR EXHIBITED IN ANY FASHION UNLESS AUTHORIZED IN WRITING BY AN OFFICER OF CUMMINGS.

CUSTOMER APPROVAL:

DATE: \_\_\_\_\_

	DATE	BY
Rev. #1	3-9-15	T. Pickel
Rev. #2	_____	_____
Rev. #3	3-17-15	T. Pickel

	DATE	BY
Rev. #4	_____	_____
Rev. #5	_____	_____
Rev. #6	_____	_____



115 NORTH DENTON TAP RD.,  
COPPELL, TX 75019

DRAWING NO:  
78988.03

ARTIST: T. Pickel    DATE: 2-16-15  
SHEET: 6 OF 7



SIGN SPECIFICATIONS

- Materials
- Canopy: Fabricated Aluminum
  - Frame: Constructed Of Channel And Angle
- Decoration
- Canopy: Painted Tiger Drylac Bronze Metallic #49-66230
- Accesses
- Service Doors Located Bottom Side Of Canopy
- Wind Load
- Wind Load Designed For 110 mph Wind Zone

LETTERS  
Routed & backed with polycarbonate.



ELECTRICAL SPECIFICATIONS

- Face Illumination
- LED
- Downlight Illumination
- Quantity : 2
- Line Load
- Amps: 1.7
  - Circuits: (1) 20 Amp
  - Volts: 120

VERIFY



COLOR SPECIFICATIONS

- Graphic & Color Specifications
- Color
- "Taco Bell" letters - White
  - Canopy -Tiger Drylac Bronze Metallic

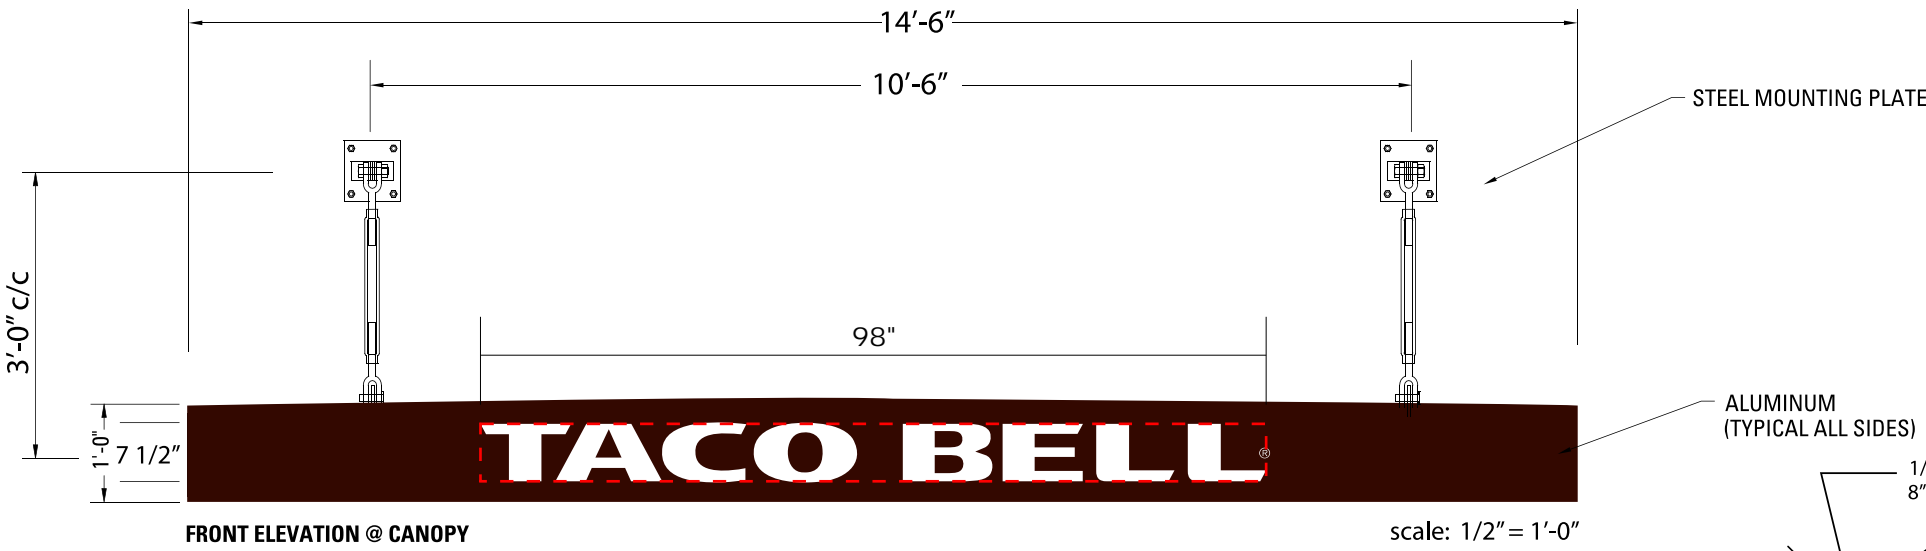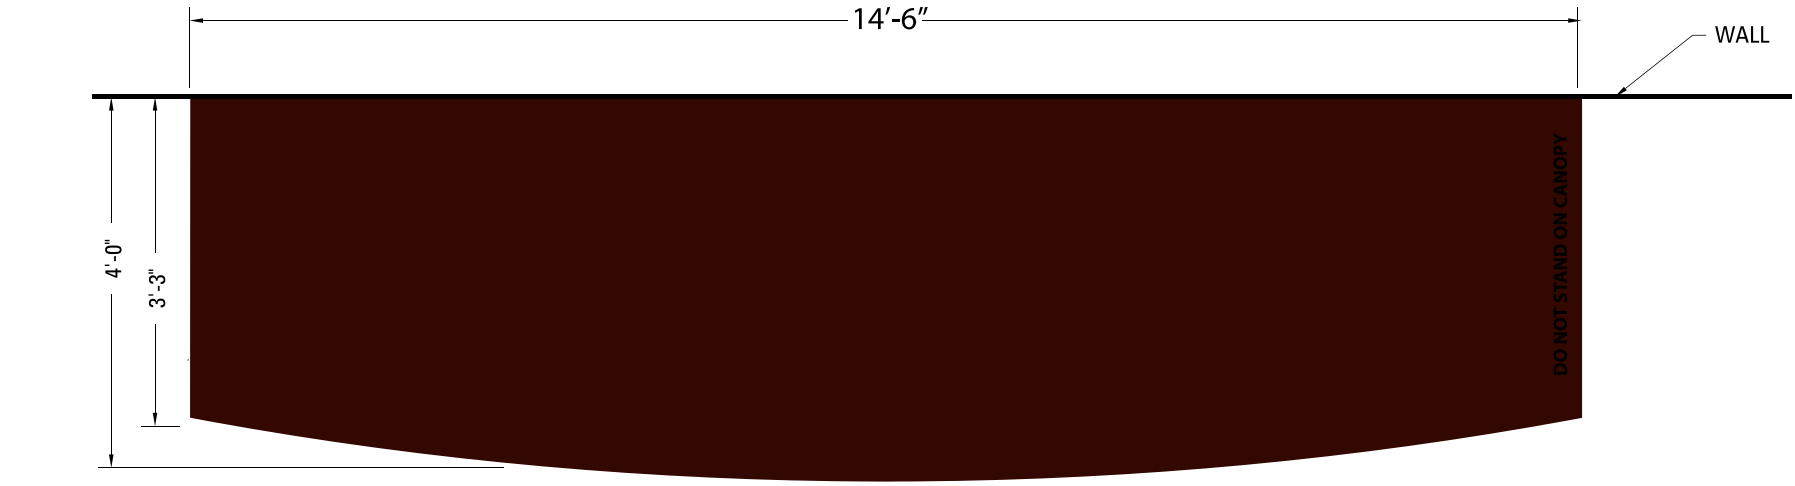

TACO BELL: 7 1/2" X 98" = 5.1 SQ. FT.

scale: 1/2" = 1'-0"

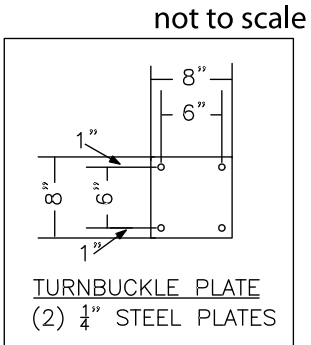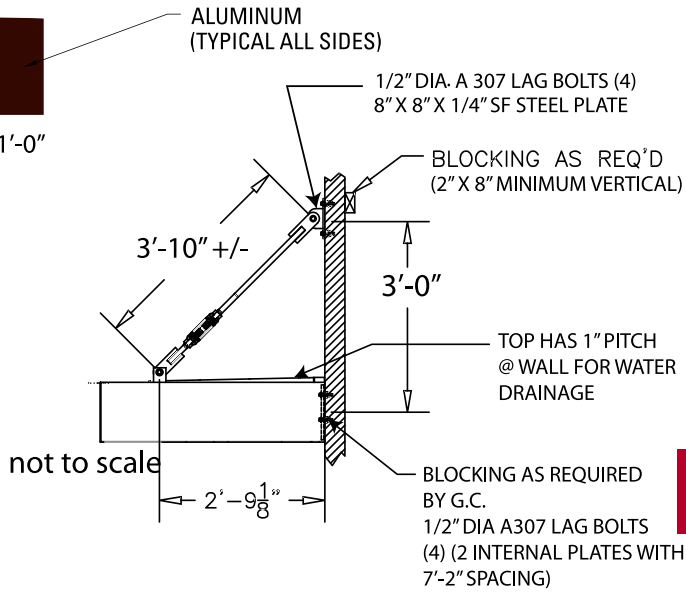

PART # 823-NI-4X14-6-2TRNBK



THIS IS AN ORIGINAL UNPUBLISHED DRAWING CREATED FOR YOUR PERSONAL USE IN CONNECTION WITH A PROJECT PLANNED FOR YOU BY CUMMINGS. IT IS NOT TO BE SHOWN OUTSIDE YOUR ORGANIZATION NOR USED, REPRODUCED, COPIED OR EXHIBITED IN ANY FASHION UNLESS AUTHORIZED IN WRITING BY AN OFFICER OF CUMMINGS.

CUSTOMER APPROVAL:

DATE: \_\_\_\_\_

Rev. #	DATE	BY	Rev. #	DATE	BY
Rev. #1	3-9-15	T. Pickel	Rev. #4		
Rev. #2			Rev. #5		
Rev. #3	3-17-15	T. Pickel	Rev. #6		



115 NORTH DENTON TAP RD.,  
COPPELL, TX 75019

DRAWING NO:  
78988.03

ARTIST: T. Pickel DATE: 2-16-15

SHEET: 7 OF 7