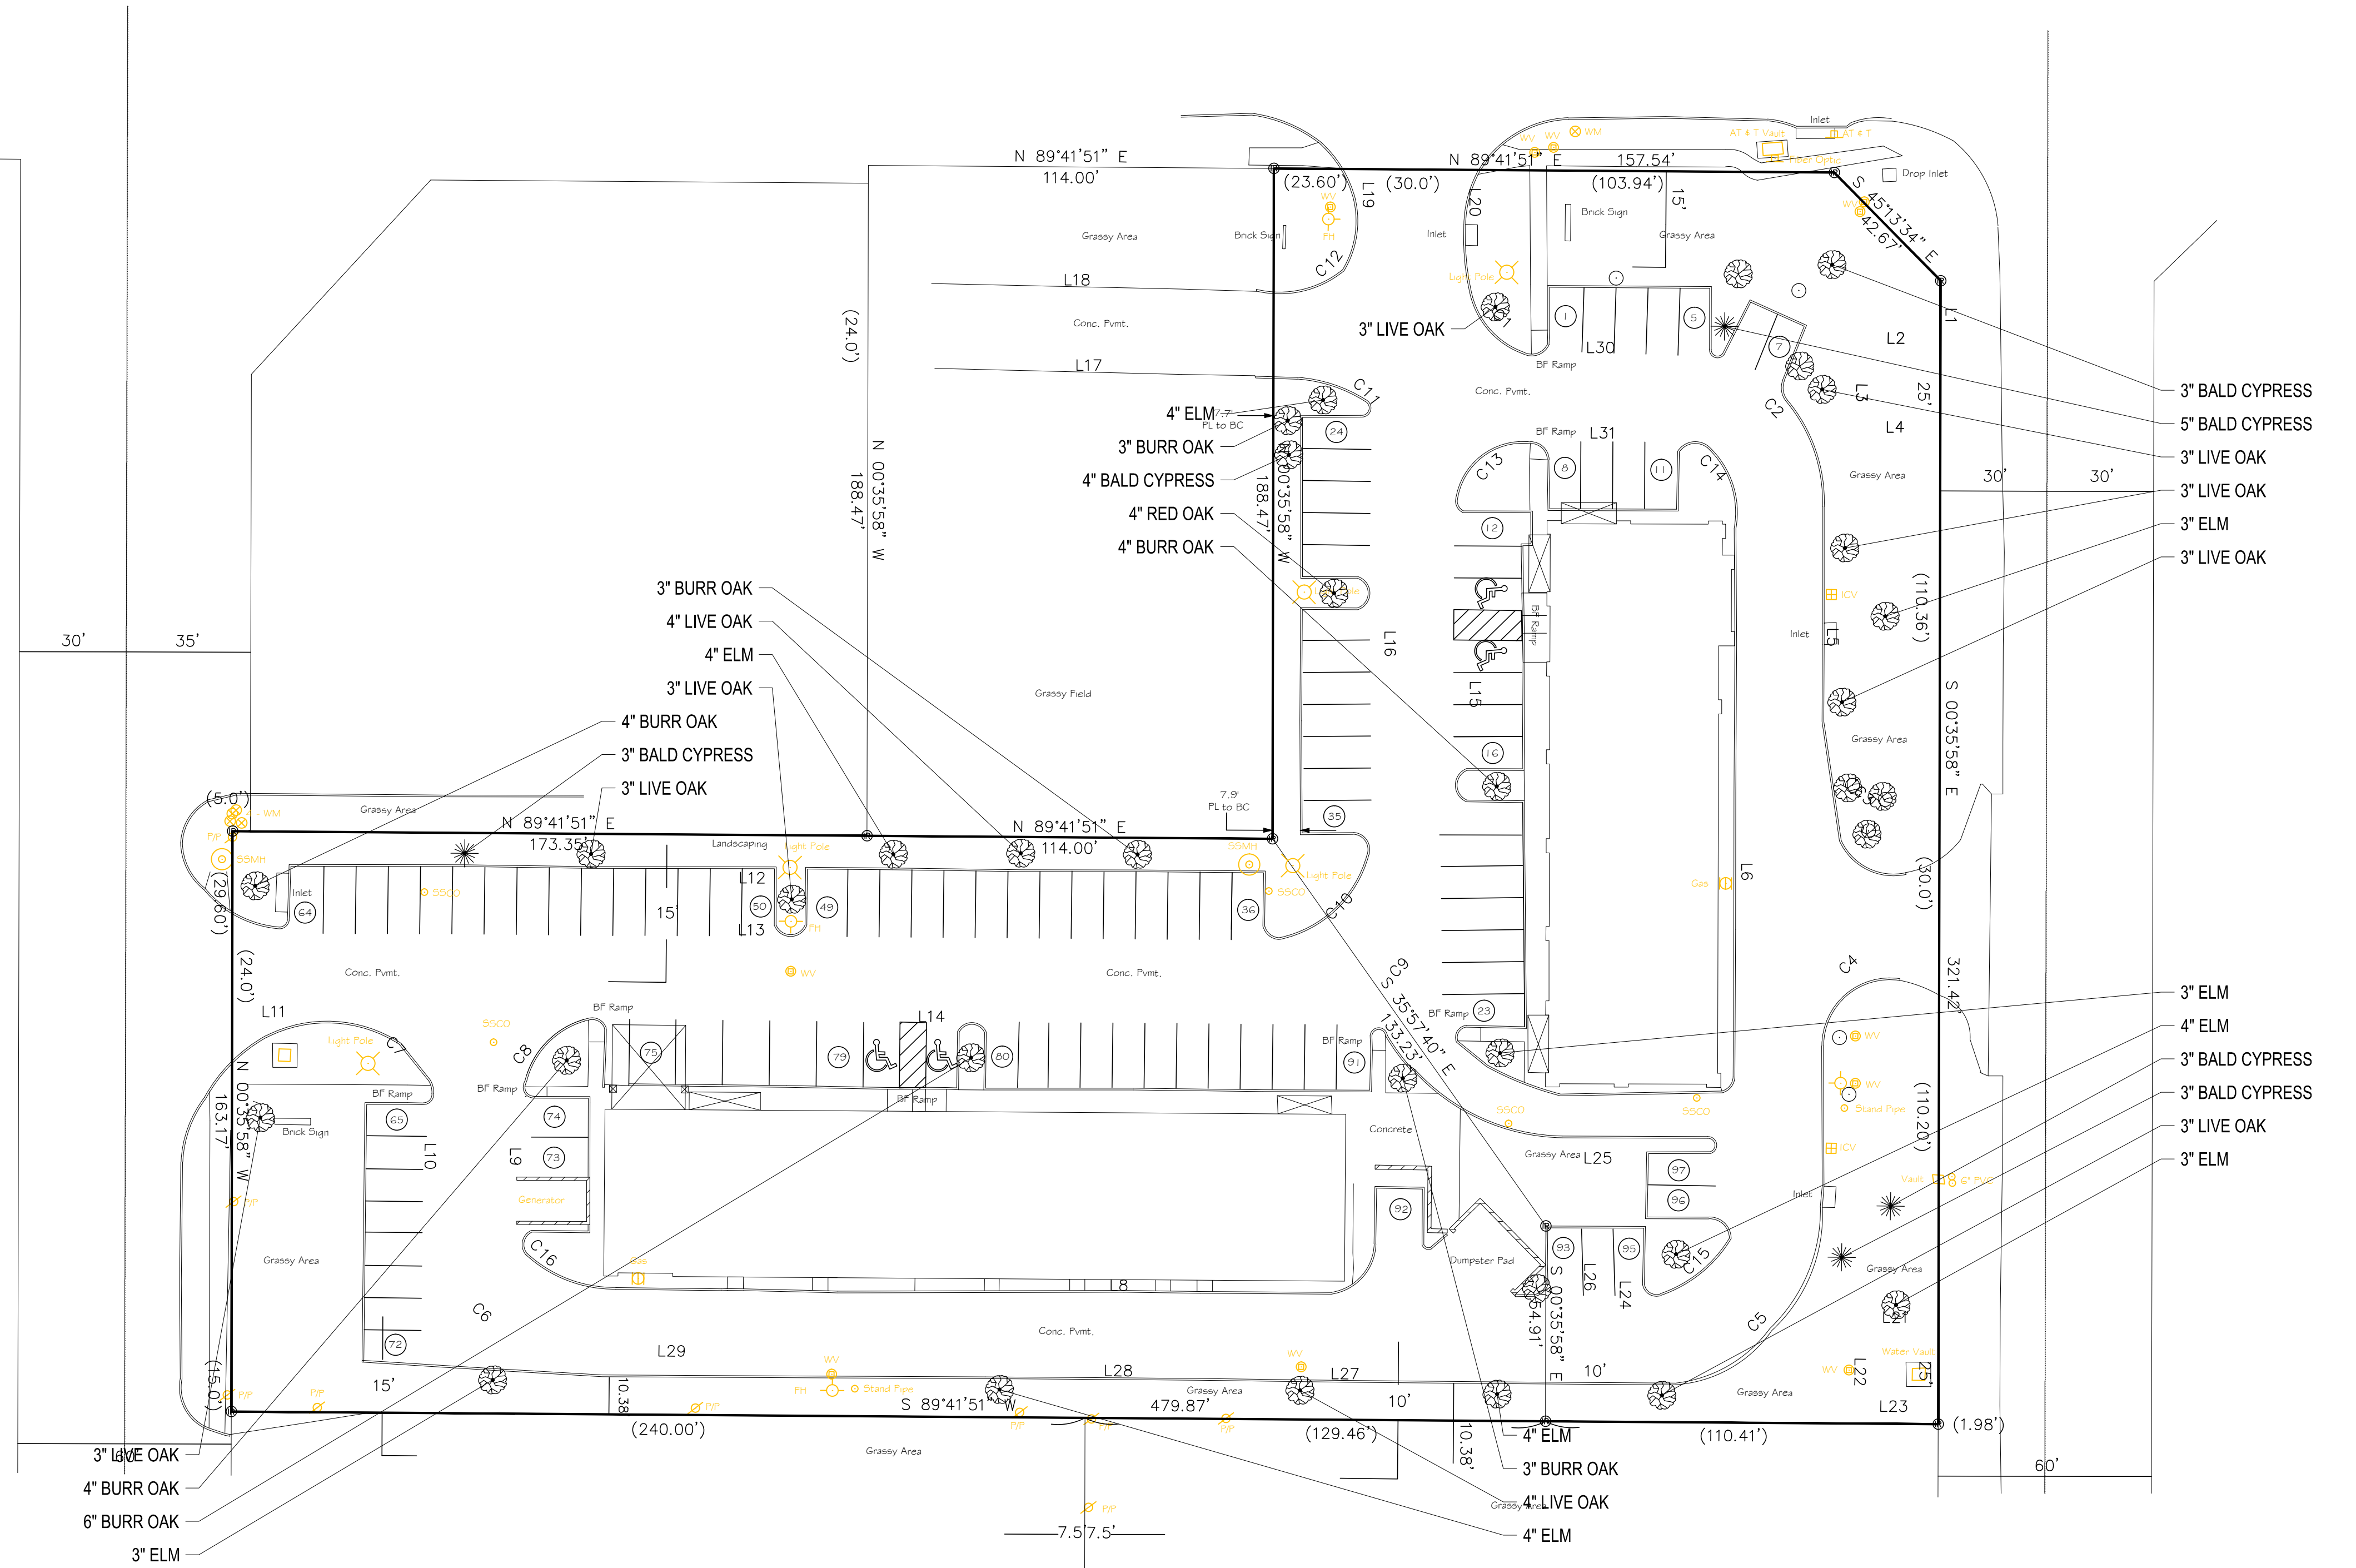
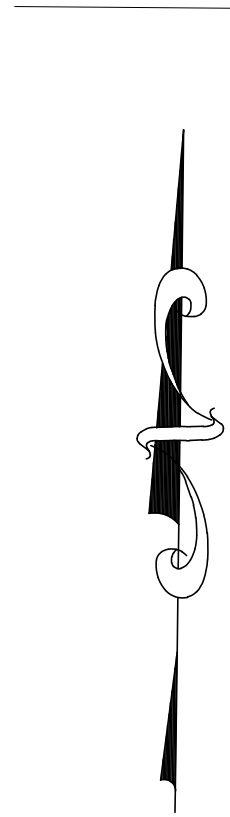


EXISTING TREES

LOT 9C2

- 1. LIVE OAK
- 2. BALD CYPRESS
- 3. BALD CYPRESS
- 4. LIVE OAK
- 5. LIVE OAK
- 6. ELM
- 7. LIVE OAK
- 8. BALD CYPRESS
- 9. BALD CYPRESS
- 10. ELM
- 11. ELM
- 12. LIVE OAK
- 13. ELM
- 14. BURR OAK
- 15. RED OAK
- 16. BALD CYPRESS
- 17. BURR OAK
- 18. ELM

LOT 9C1

- 1. BURR OAK
- 2. BALD CYPRESS
- 3. LIVE OAK
- 4. LIVE OAK
- 5. ELM
- 6. LIVE OAK
- 7. BURR OAK
- 8. BURR OAK
- 9. ELM
- 10. LIVE OAK
- 11. ELM
- 12. ELM
- 13. LIVE OAK
- 14. BURR OAK
- 15. BURR OAK

- 3"
- 5"
- 3"
- 3"
- 3"
- 3"
- 3"
- 3"
- 3"
- 3"
- 4"
- 3"
- 3"
- 4"
- 4"
- 3"
- 3"
- 4"
- 4"
- 6"



SAMIT PATEL DESIGN STUDIO
2854 HILDALE DR.
LEWISVILLE, TX 75067
www.samitpatelds.com
(214) 995-9530

Coppel Heights

BeltLine@BeltLine@Denton Tap
Coppell, Texas 75019

NO.	DATE	DESCRIPTION

PROJECT NO. S15-001
DATE 3/24/2015
DRAWN SJP
CHECKED SJP

TREE INVENTORY

LP.01