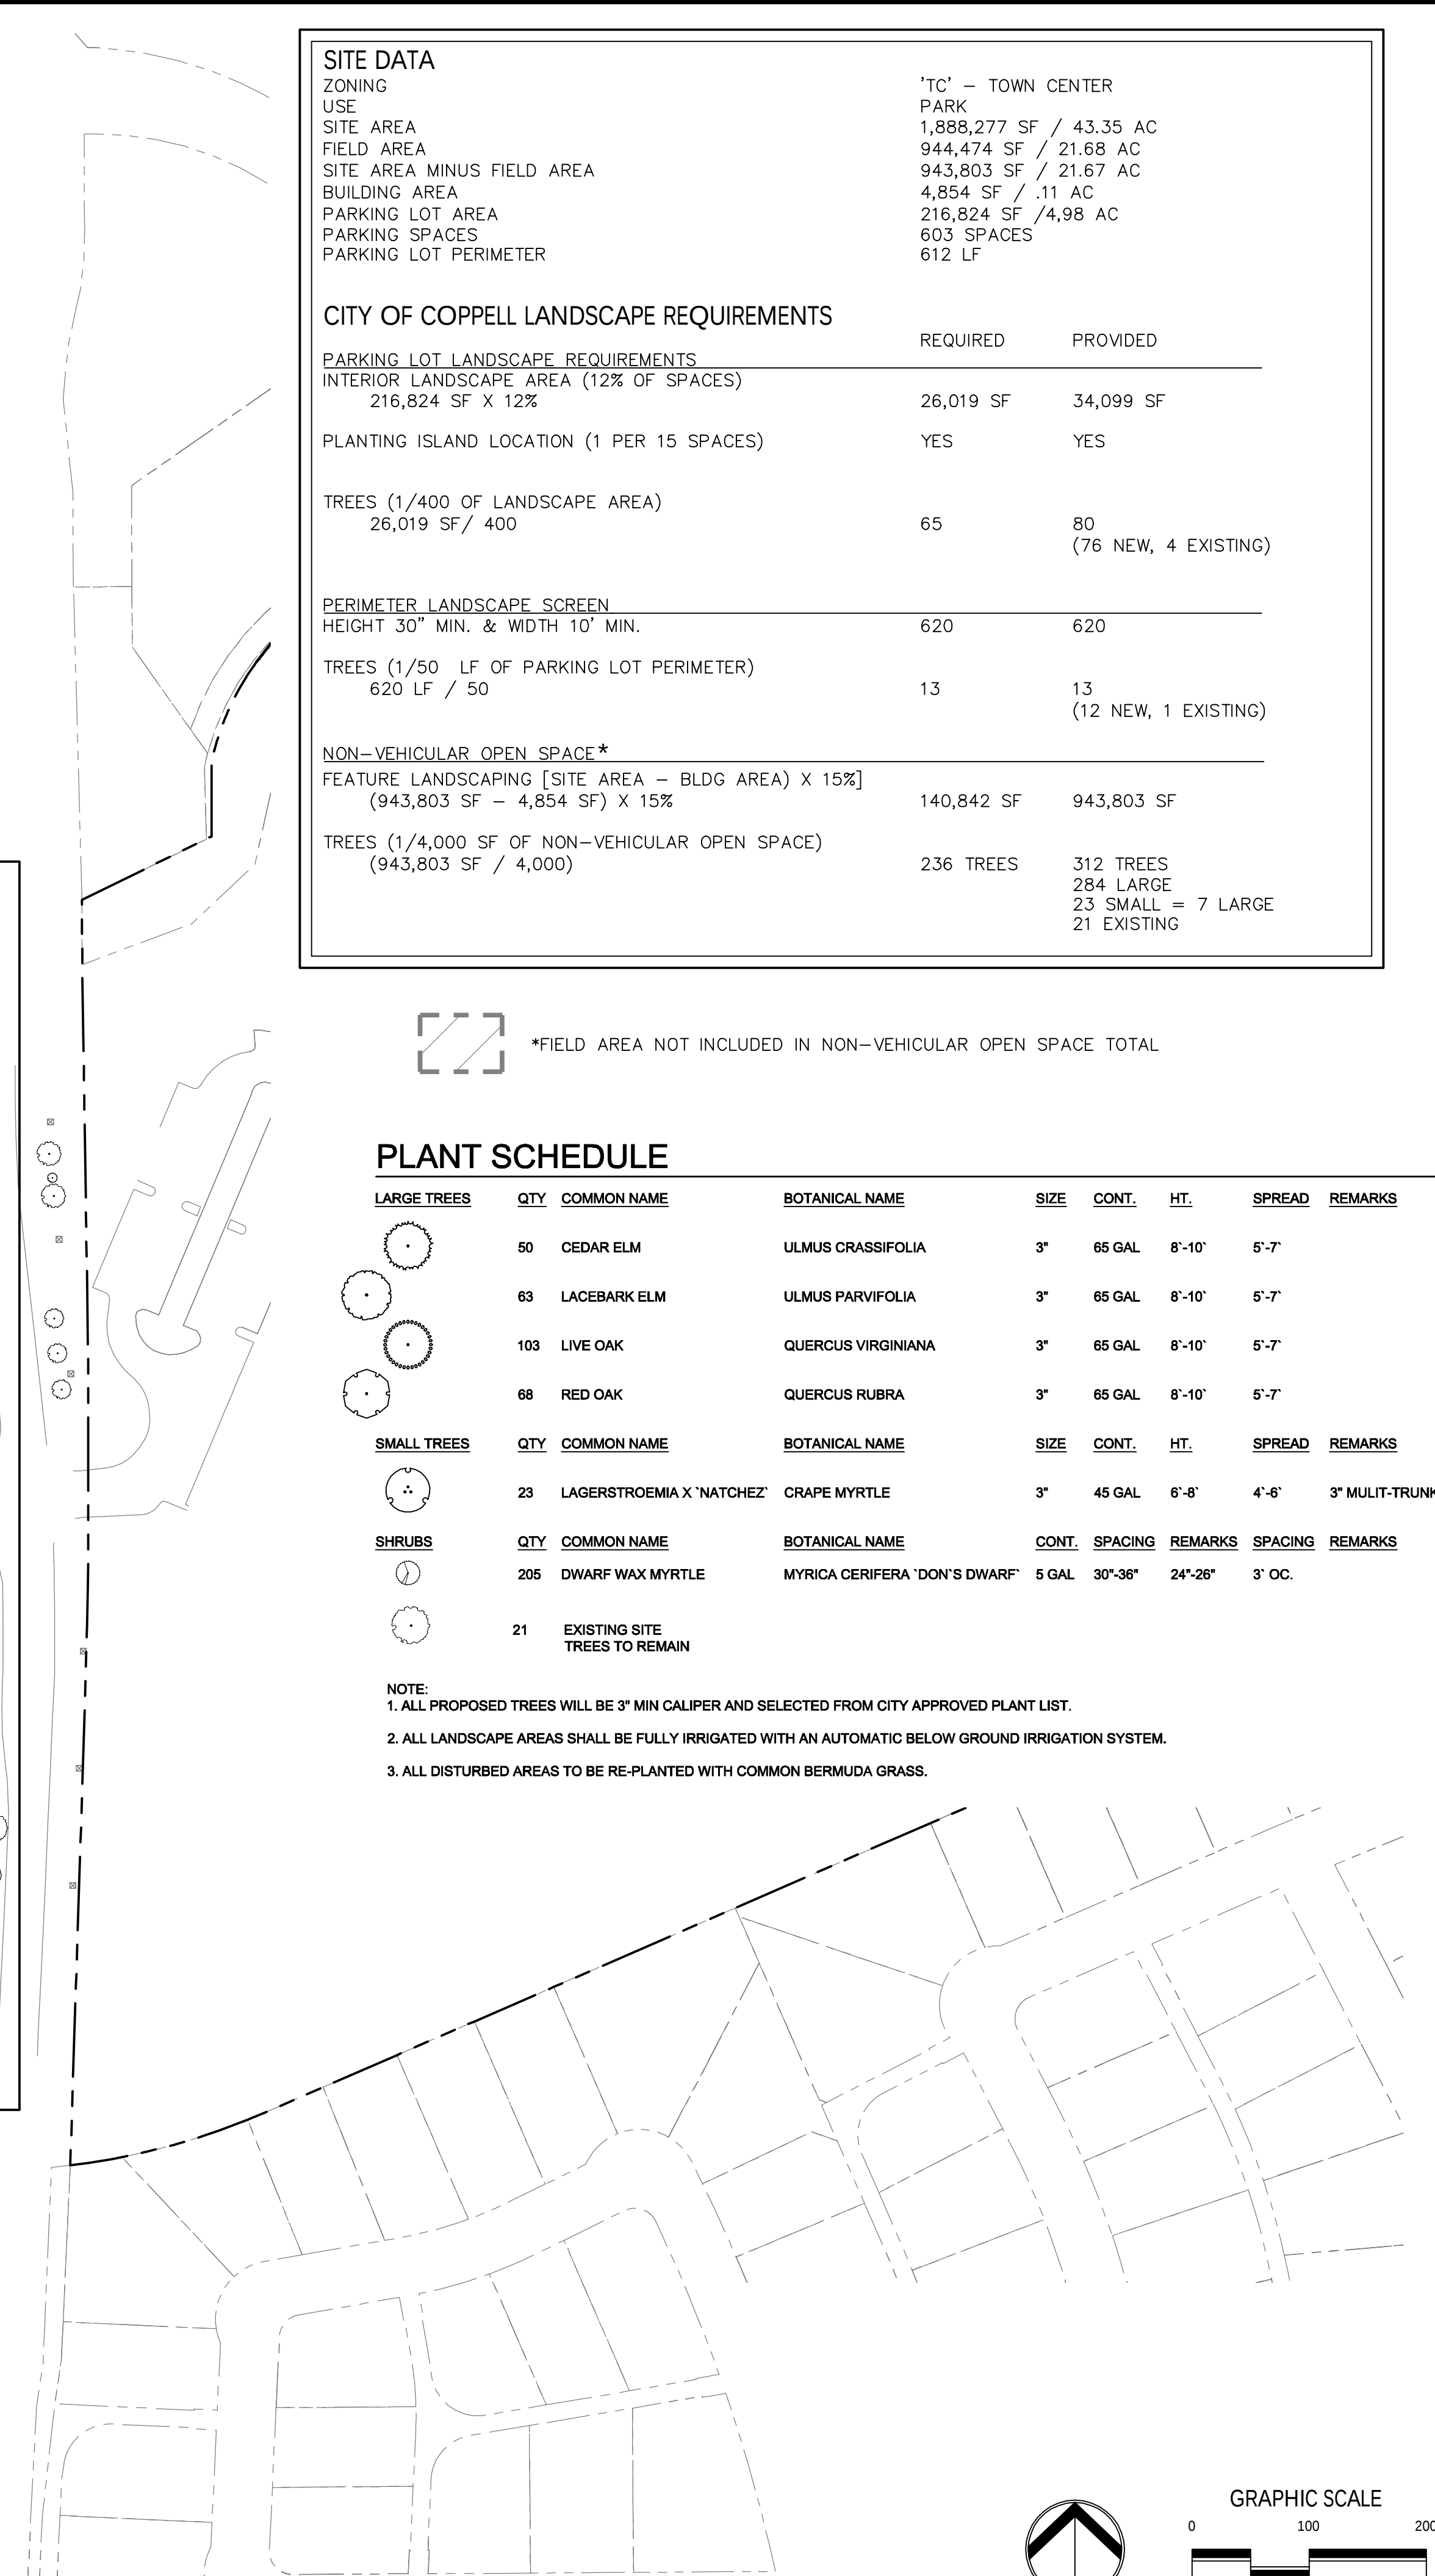


[illegible]

PLAN OVERALL

DUNAWAY

550 Bailey Avenue • Suite 400 • Fort Worth, Texas 76107
(817) 337-4347 • (817) 337-4347
(TX REG. # 11114)

PRELIMINARY
FOR REVIEW ONLY
These documents are for
Design Review and not
intended for
Construction, Bidding or
Permit Purposes. They
were prepared by, or
under the supervision of:
Adam G. Brewster
L.A.#2297
03/26/2015

JOB NO.	B000810.001
DRAWN BY:	JMT
DESIGNED BY:	EMC
CHECKED BY:	AGB
DATE:	MARCH 2015
SHEET: L2.0 W	

