


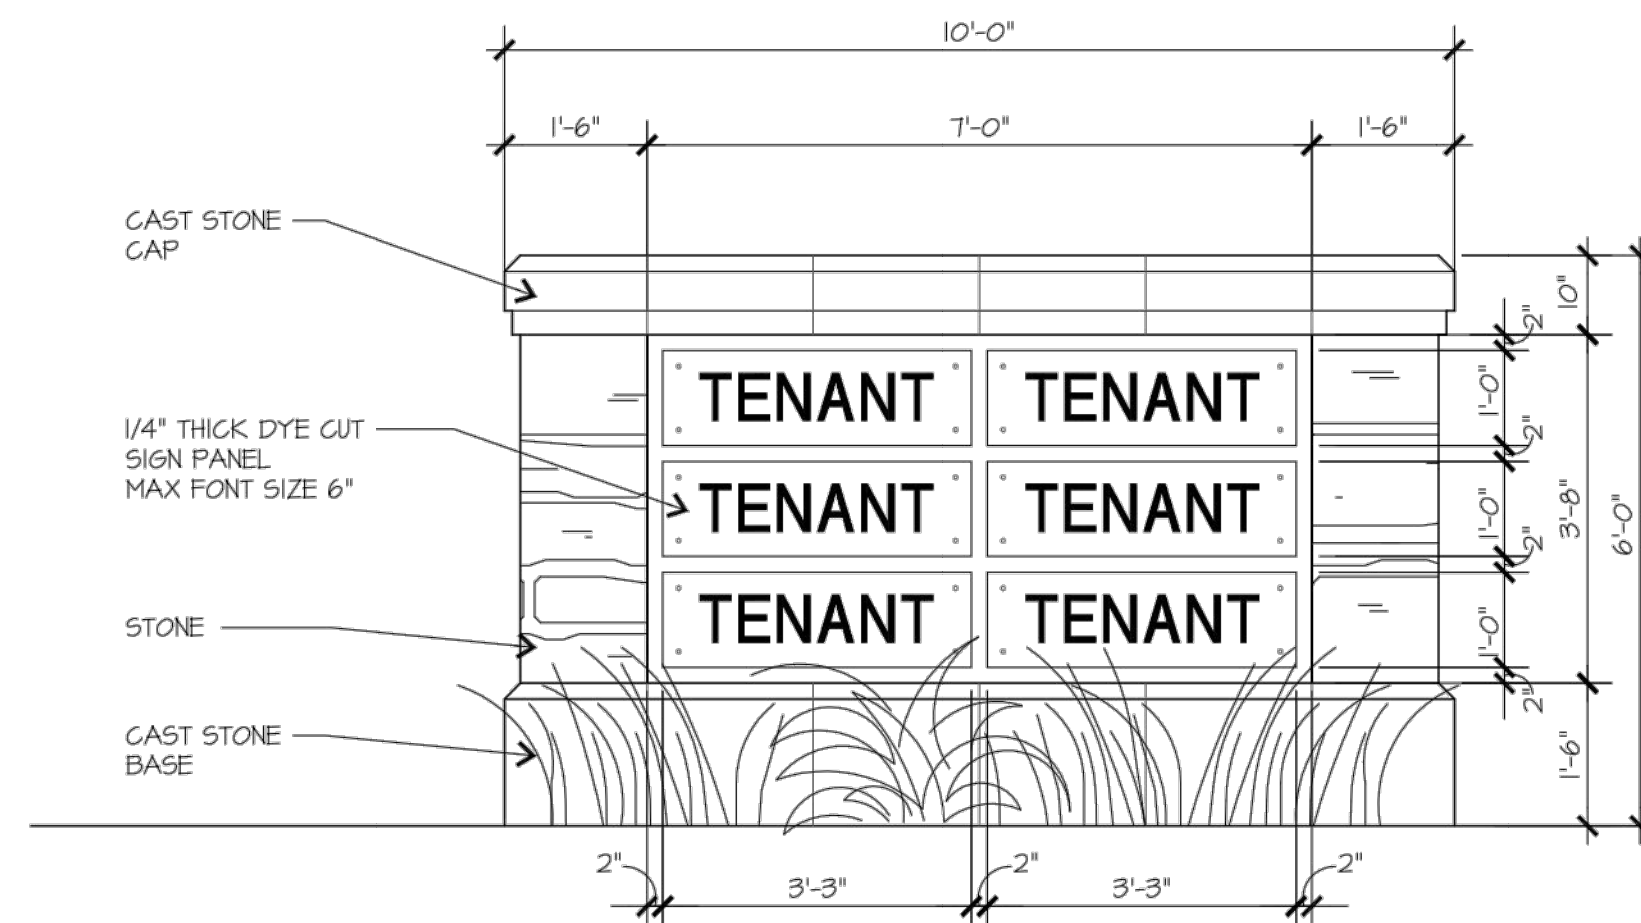
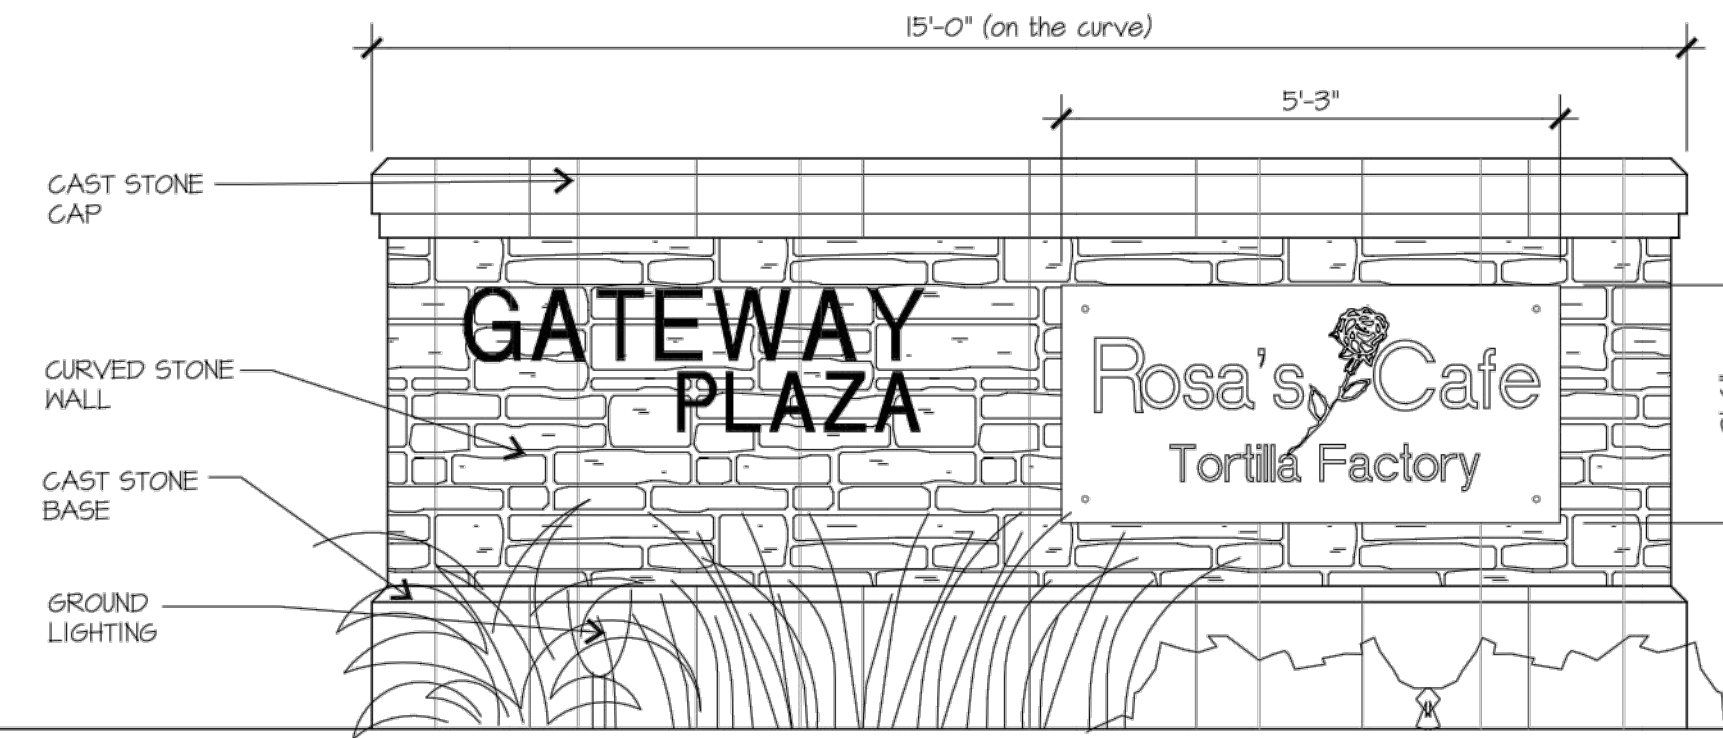


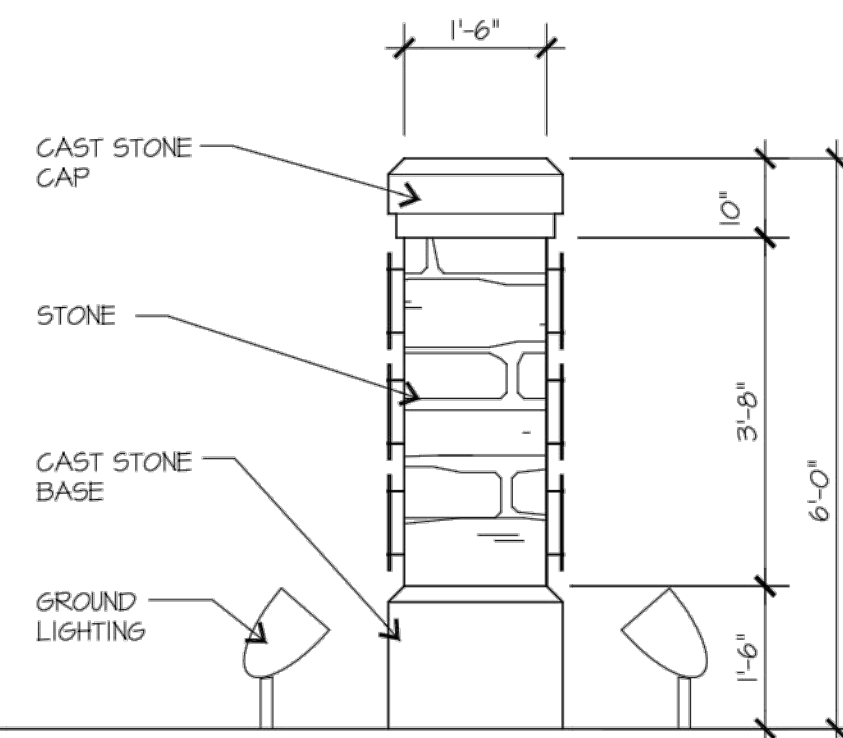



(6-TENANT)
01 **MONUMENT SIGN A**
SCALE: 1/2"=1'-0" SHARED LOTS 1-4, 6-7

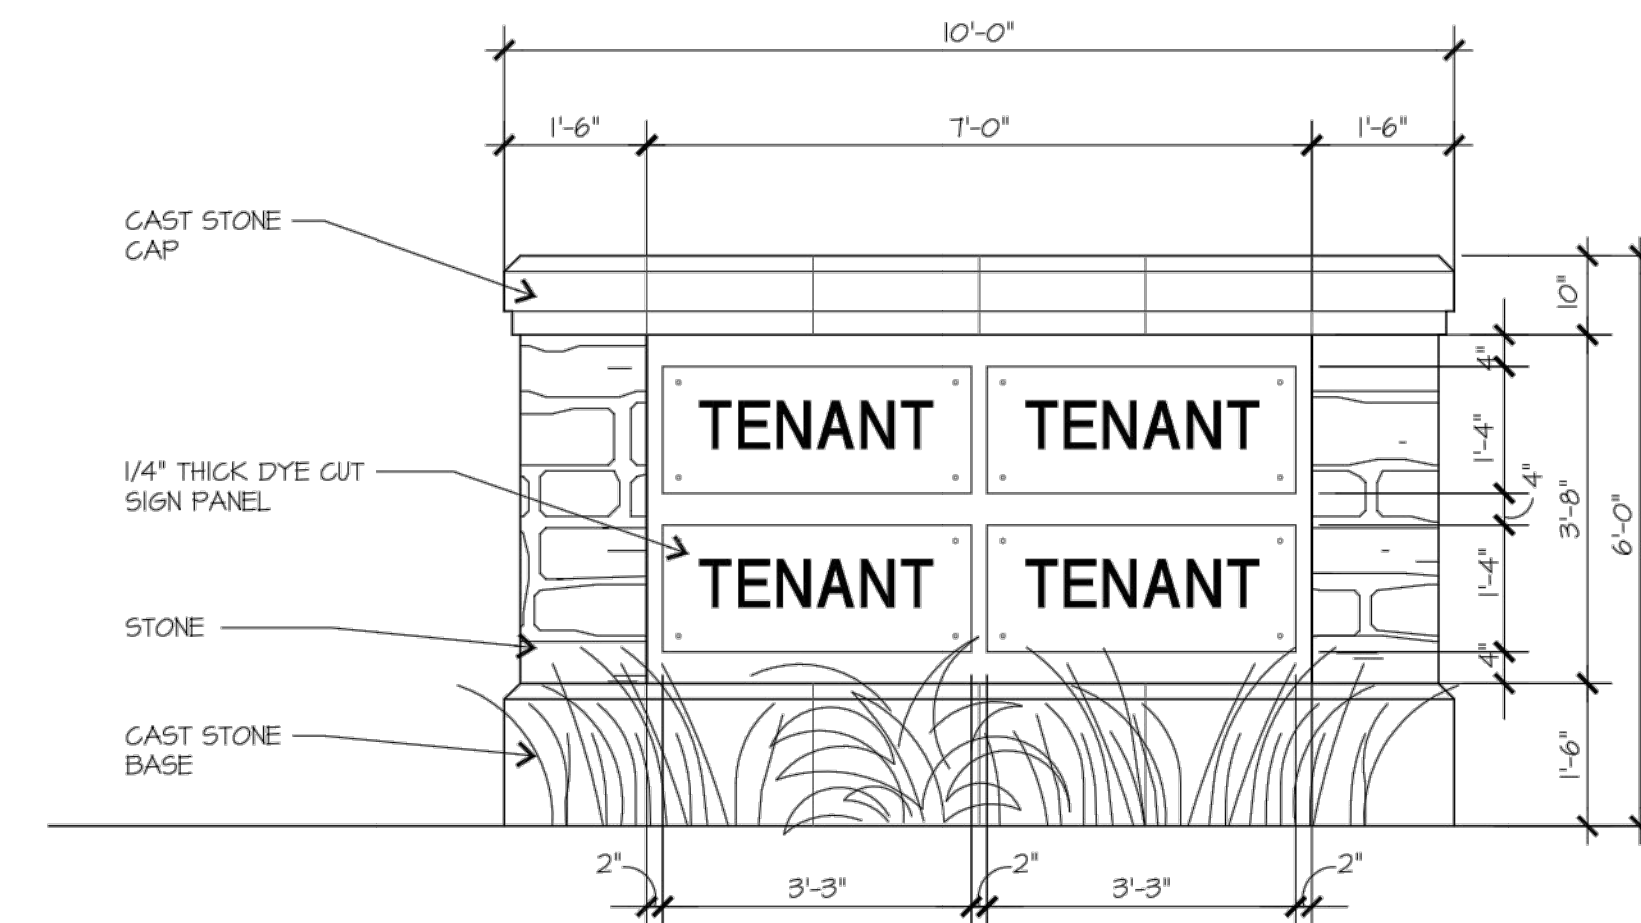

DEVELOPMENT
02 **MONUMENT SIGN C**
SCALE: 1/2"=1'-0" LOT 5

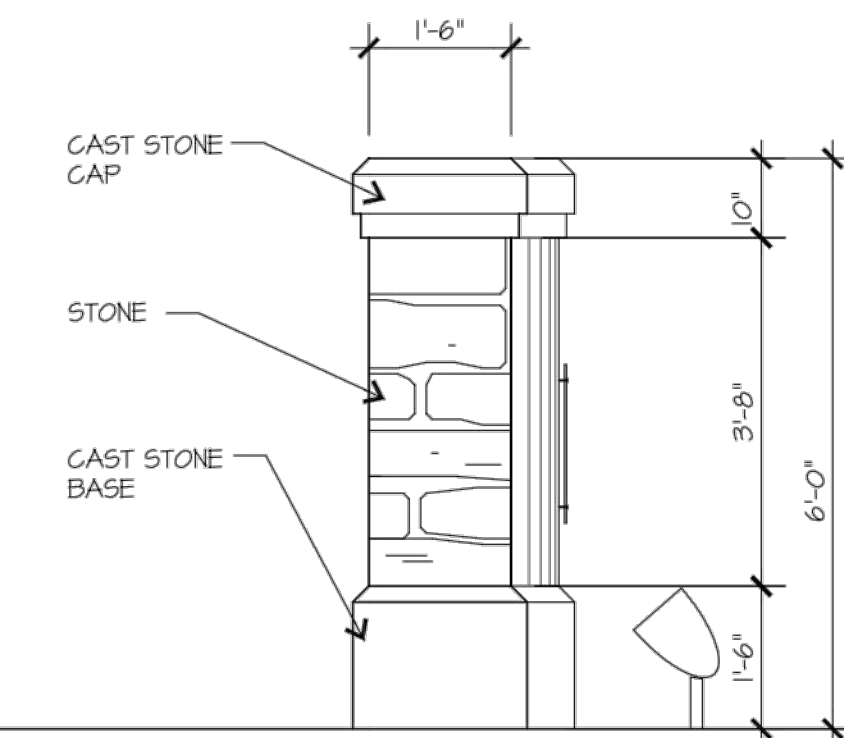

(4-TENANT)
03 **MONUMENT SIGN B**
SCALE: 1/2"=1'-0" SHARED FOR LOTS 8-9

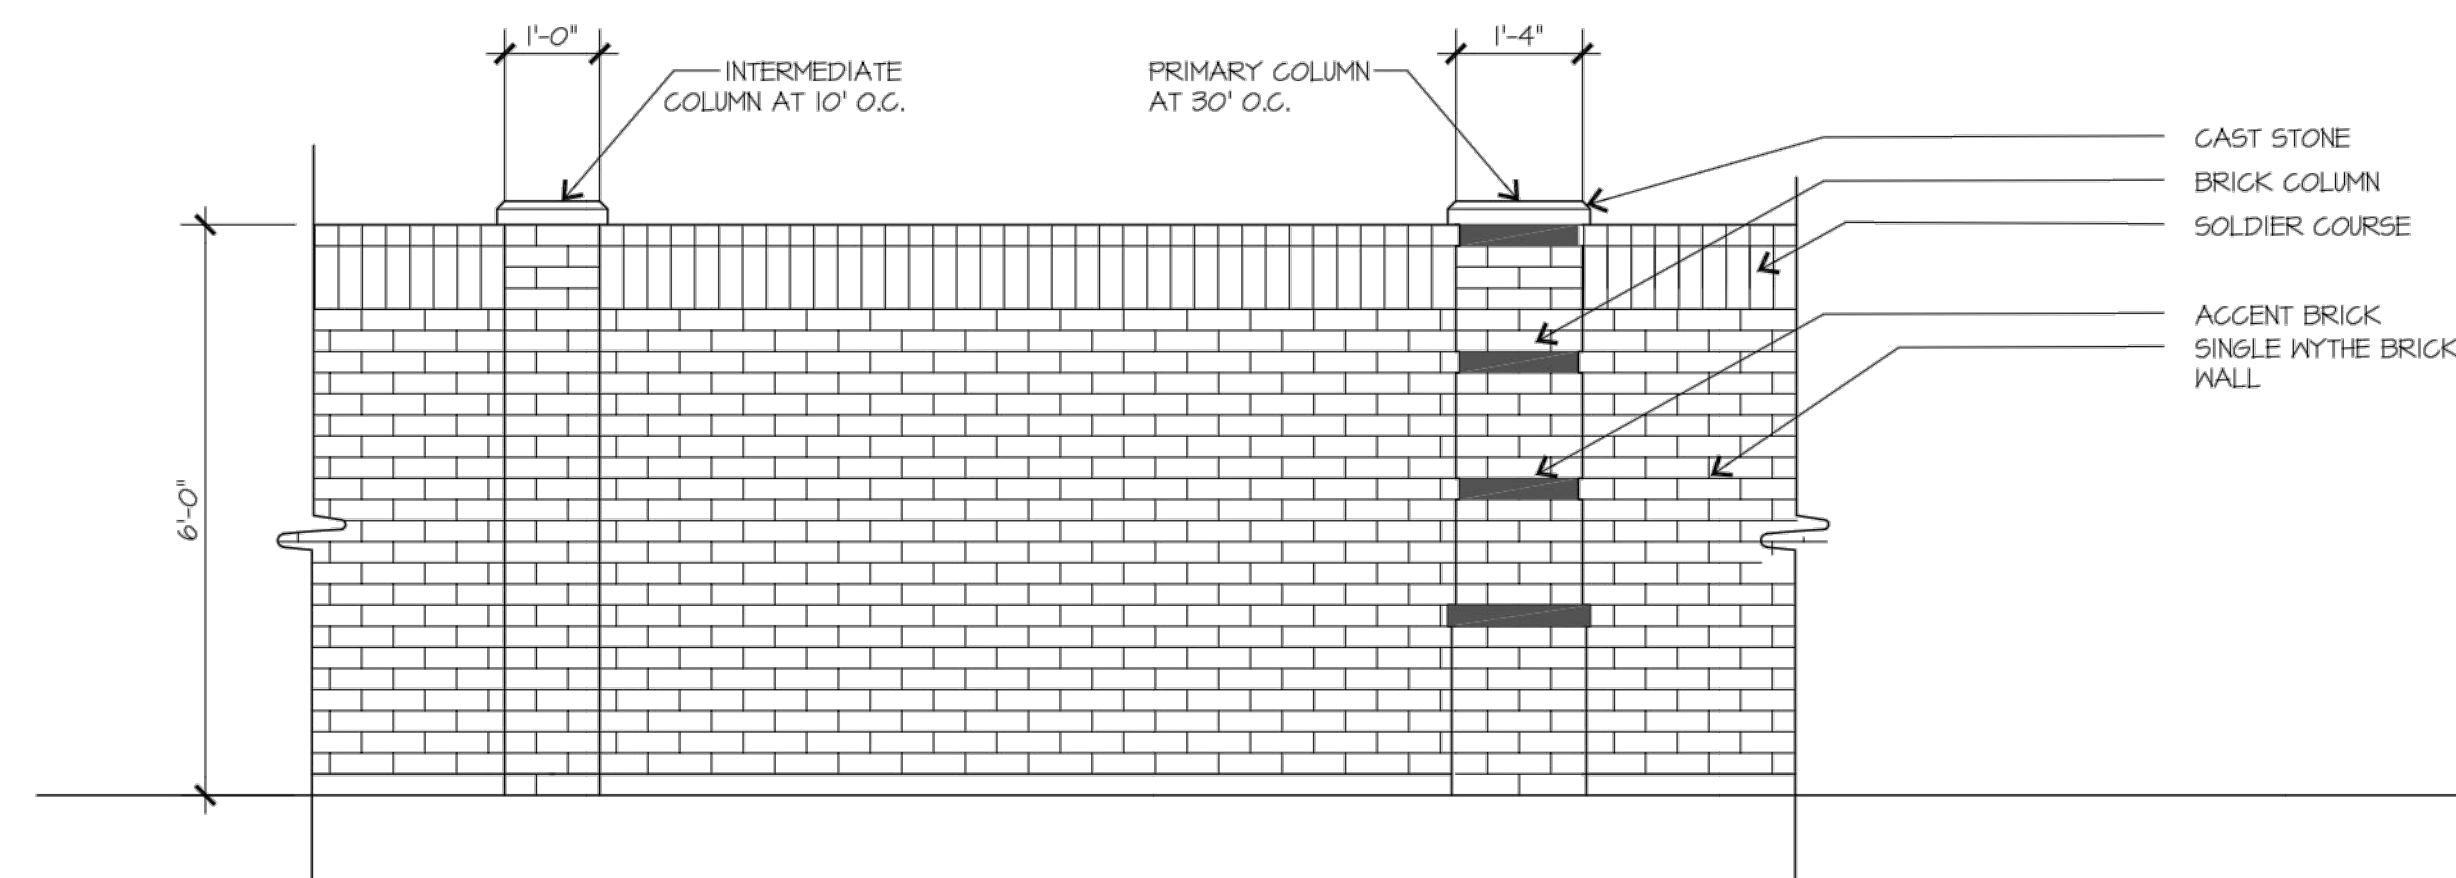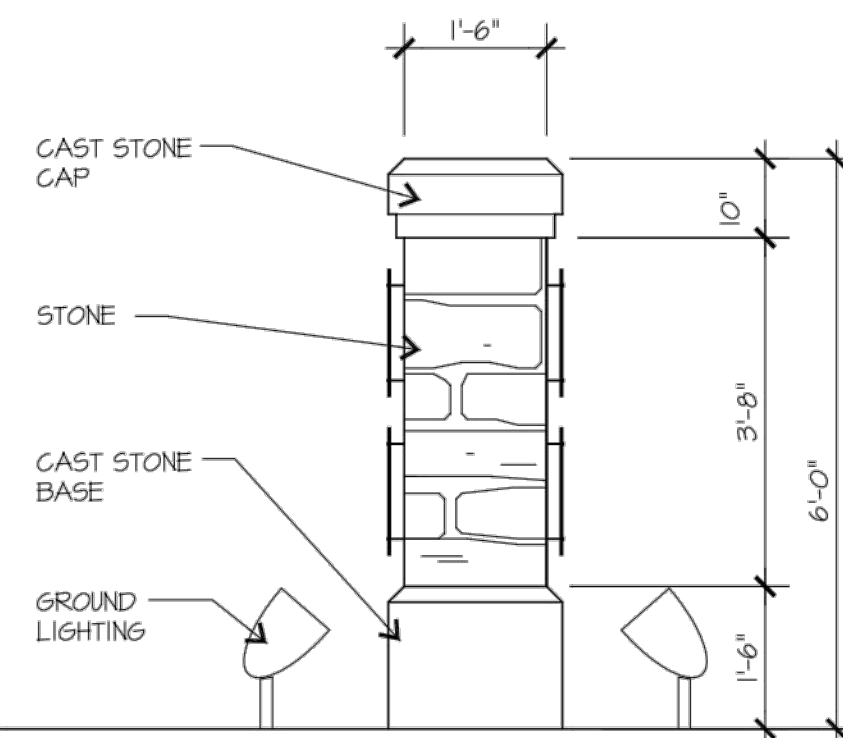

DEVELOPMENT
04 **SCREEN WALL**
SCALE: 1/2"=1'-0"

PROPOSED SIGN FINISHES

EIFS (behind sign panels): SW 6140 - Moderate White
Sign Panels: Dark Bronze opaque Plexiglas with dye cut letters
Stone: Lone Star Stone - Brazos Chalk

PROPOSED WALL FINISHES

Field Brick: Boral Brentwood
Accent Brick: WC Chocolate



5310 Harvest Hill Rd. Suite 146
Dallas, Texas 75230
main 972-385-9651
fax 972-385-3462

NORTH GATEWAY CENTER, LOTS 1-9, BLOCK A
COPPELL, TEXAS
REALTY CAPITAL CORP

SIGN-01

JOB#: 08-027
ISSUE DATE: 03/10/09
SCALE: AS NOTED
APPROVED BY:

DATE:

COPYRIGHT © 2009 GSO ARCHITECTS, INC.
THESE DRAWINGS, OR PARTS THEREOF, MAY NOT BE
REPRODUCED IN ANY FORM, BY ANY METHOD,
FOR ANY PURPOSE, WITHOUT PRIOR WRITTEN
CONSENT FROM GSO ARCHITECTS, INC.