


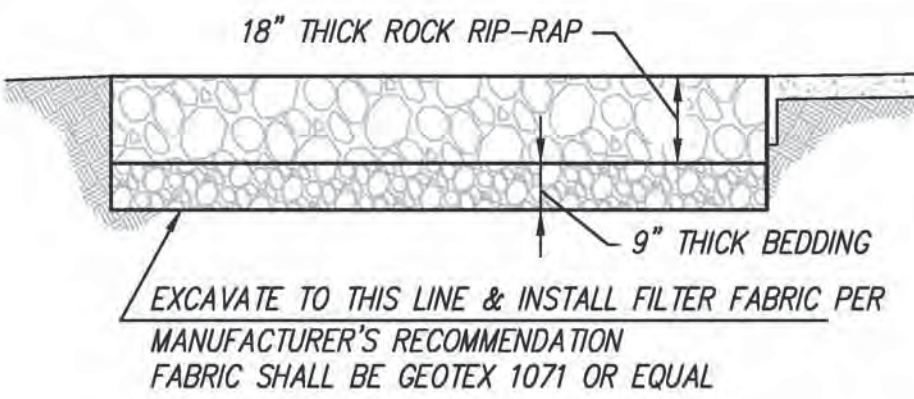


BEDDING GRADATION		ROCK RIP-RAP GRADATION	
SIEVE SIZE - SQUARE MESH	% PASSING	SIEVE SIZE - SQUARE MESH	% PASSING
6"	100	21"	100
3"	65 - 100	18"	65 - 100
1.5"	40 - 60	12"	35 - 65
.75"	25 - 40	8"	15 - 40
No. 4	0 - 12	6"	5 - 25
		4"	0 - 15


ROCK RIP RAP DETAIL
N.T.S.

NOTE:
ALL GRADING OUTSIDE OF THE RIGHT-OF-WAY TO BE PERFORMED BY LETTER OF AGREEMENT WITH PROPERTY OWNER.

MATCH LINE ~ STA 9+50

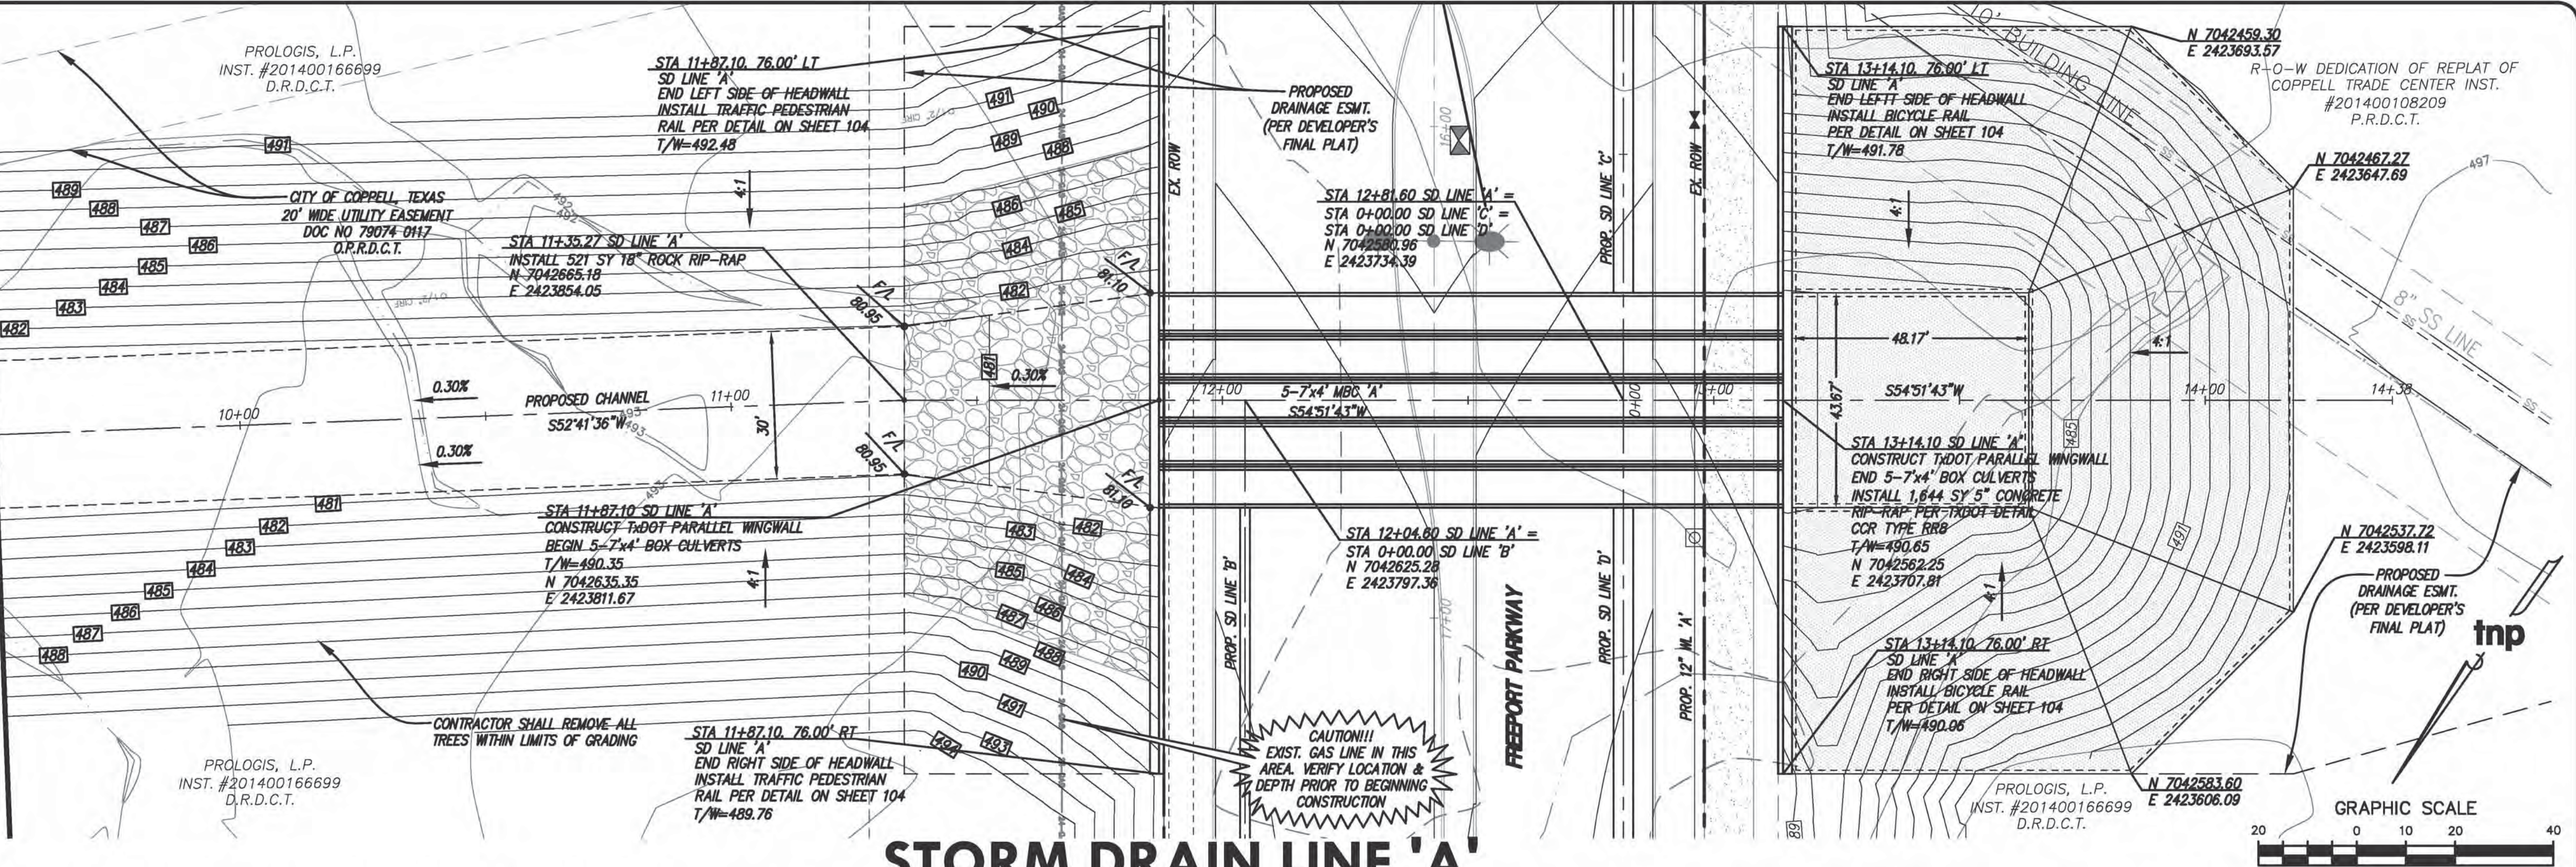

STORM DRAIN LINE 'A'

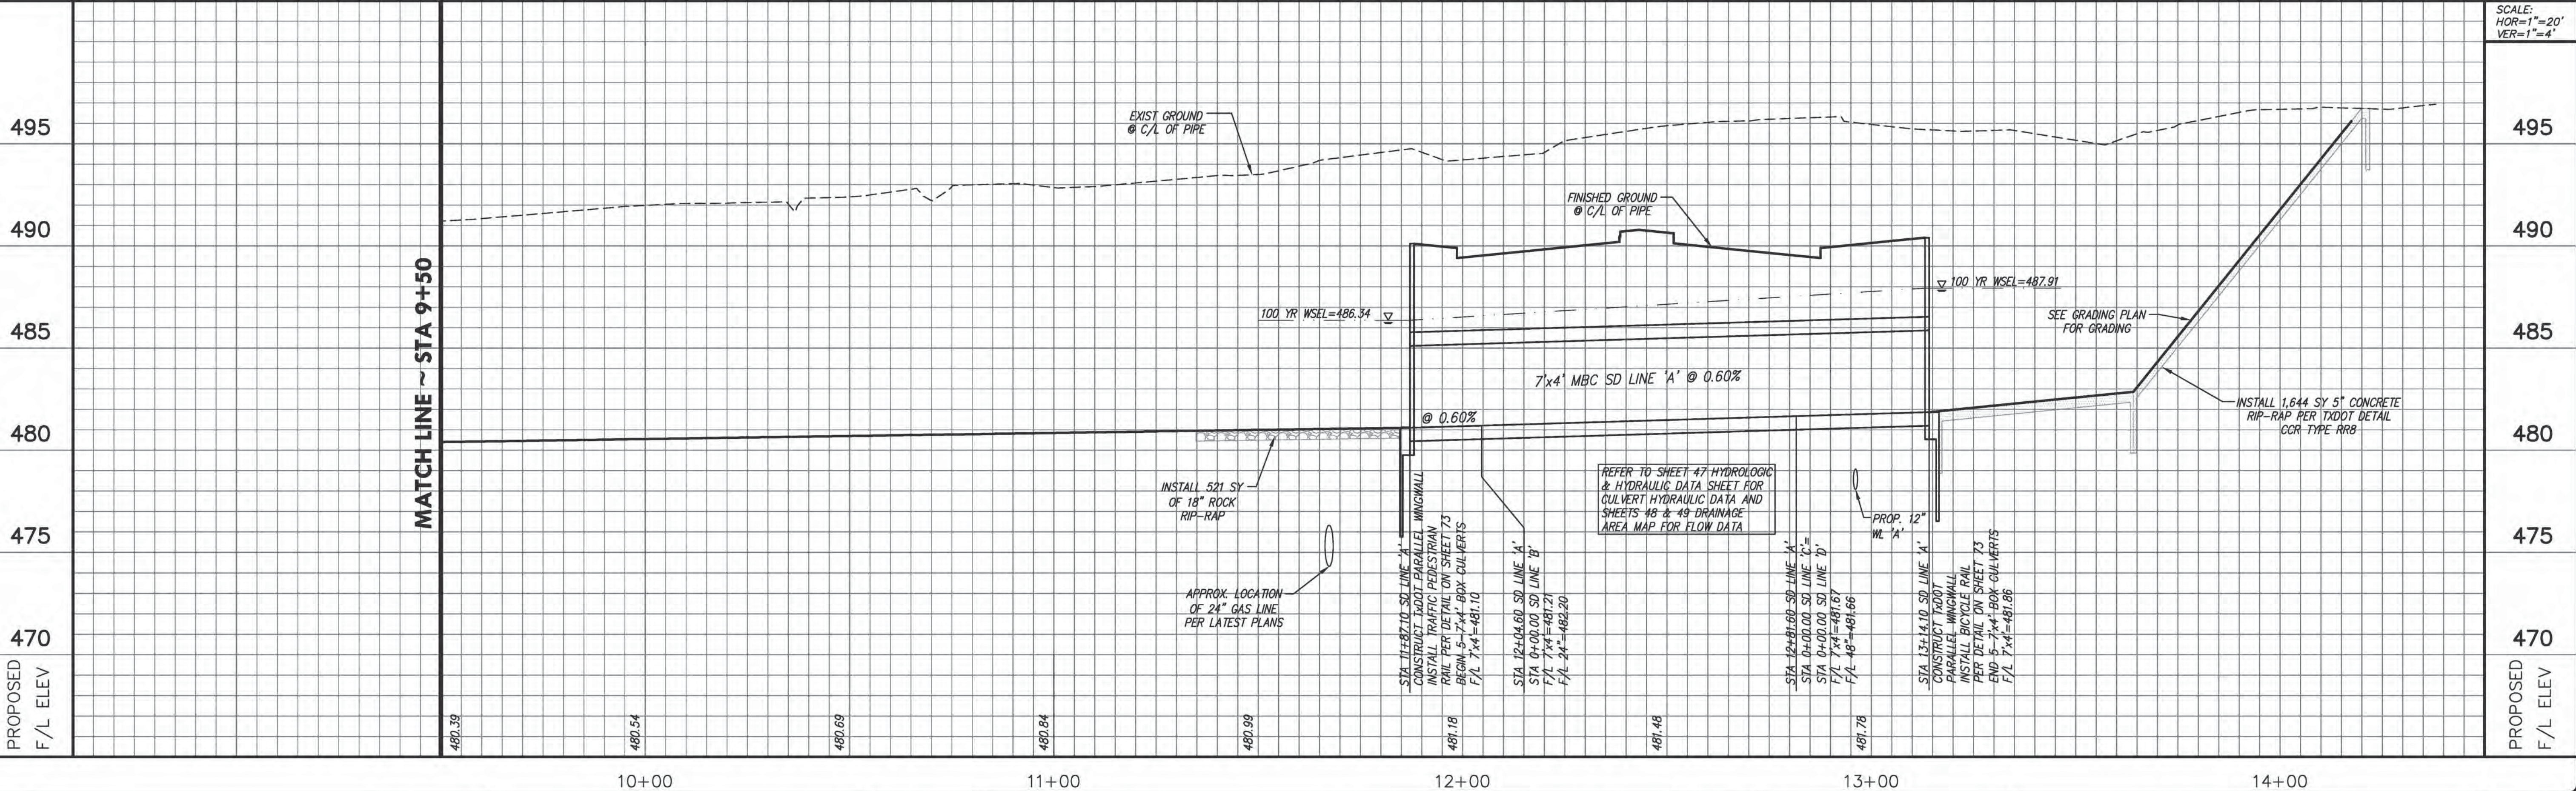

no.	revision	by	date



scale
horiz
1"=20'
vert
1"=4'
date
JAN 2015



teague nall & perkins
1100 Macon Street
Fort Worth, Texas 76102
817.336.5773 ph 817.336.2813 fx
TBPE Registration No. F-230
www.tnpsc.com



City of Coppell, Texas
Water, Sewer, Paving, Drainage & Street Light Improvements to Serve
Freeport Parkway - North
STORM DRAIN LINE 'A' P&P
STA 9+50 TO END

Inp project
CPL12161
sheet
53
of
128