



Exhibit "D"

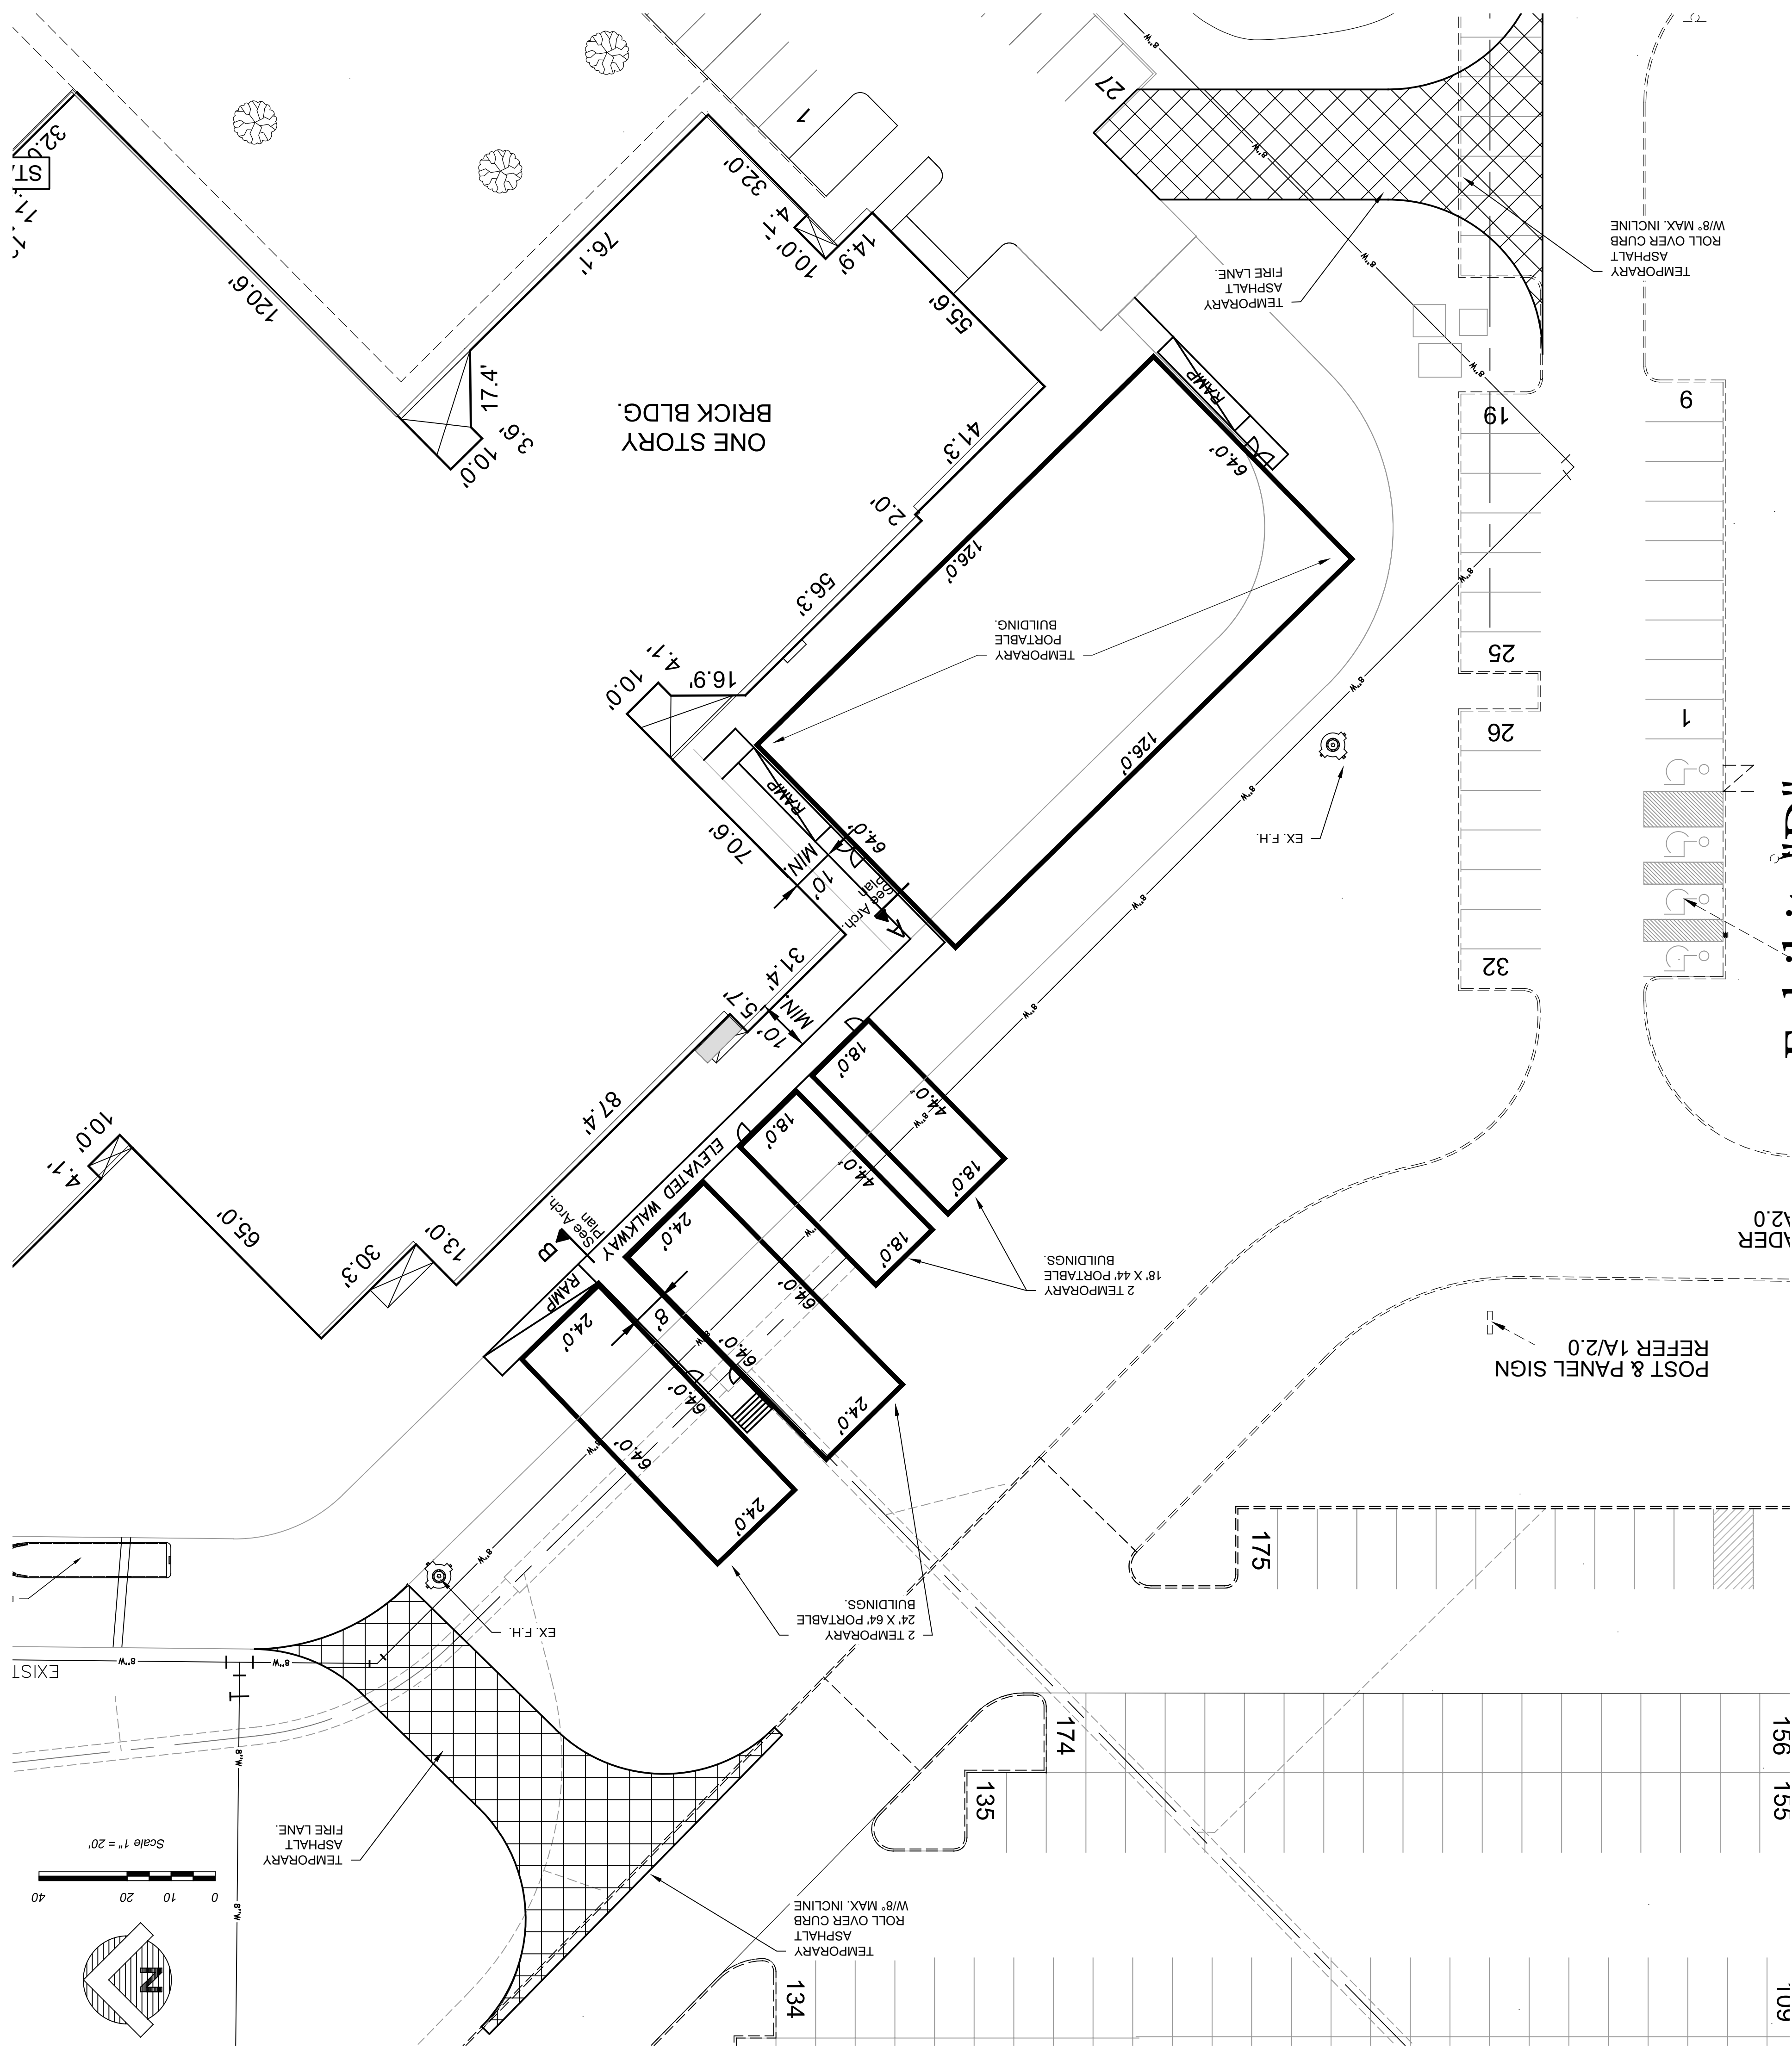


COPPELL 9TH GRADE CENTER
LOT 1, BLOCK 1 - 51.7285 ACRES
AN ADDITION TO THE CITY OF COPPELL,
DALLAS COUNTY, TEXAS
SITUATED IN THE CORDELIA BOWEN SURVEY - ABSTRACT NO. 56
SCALE 1" = 20'

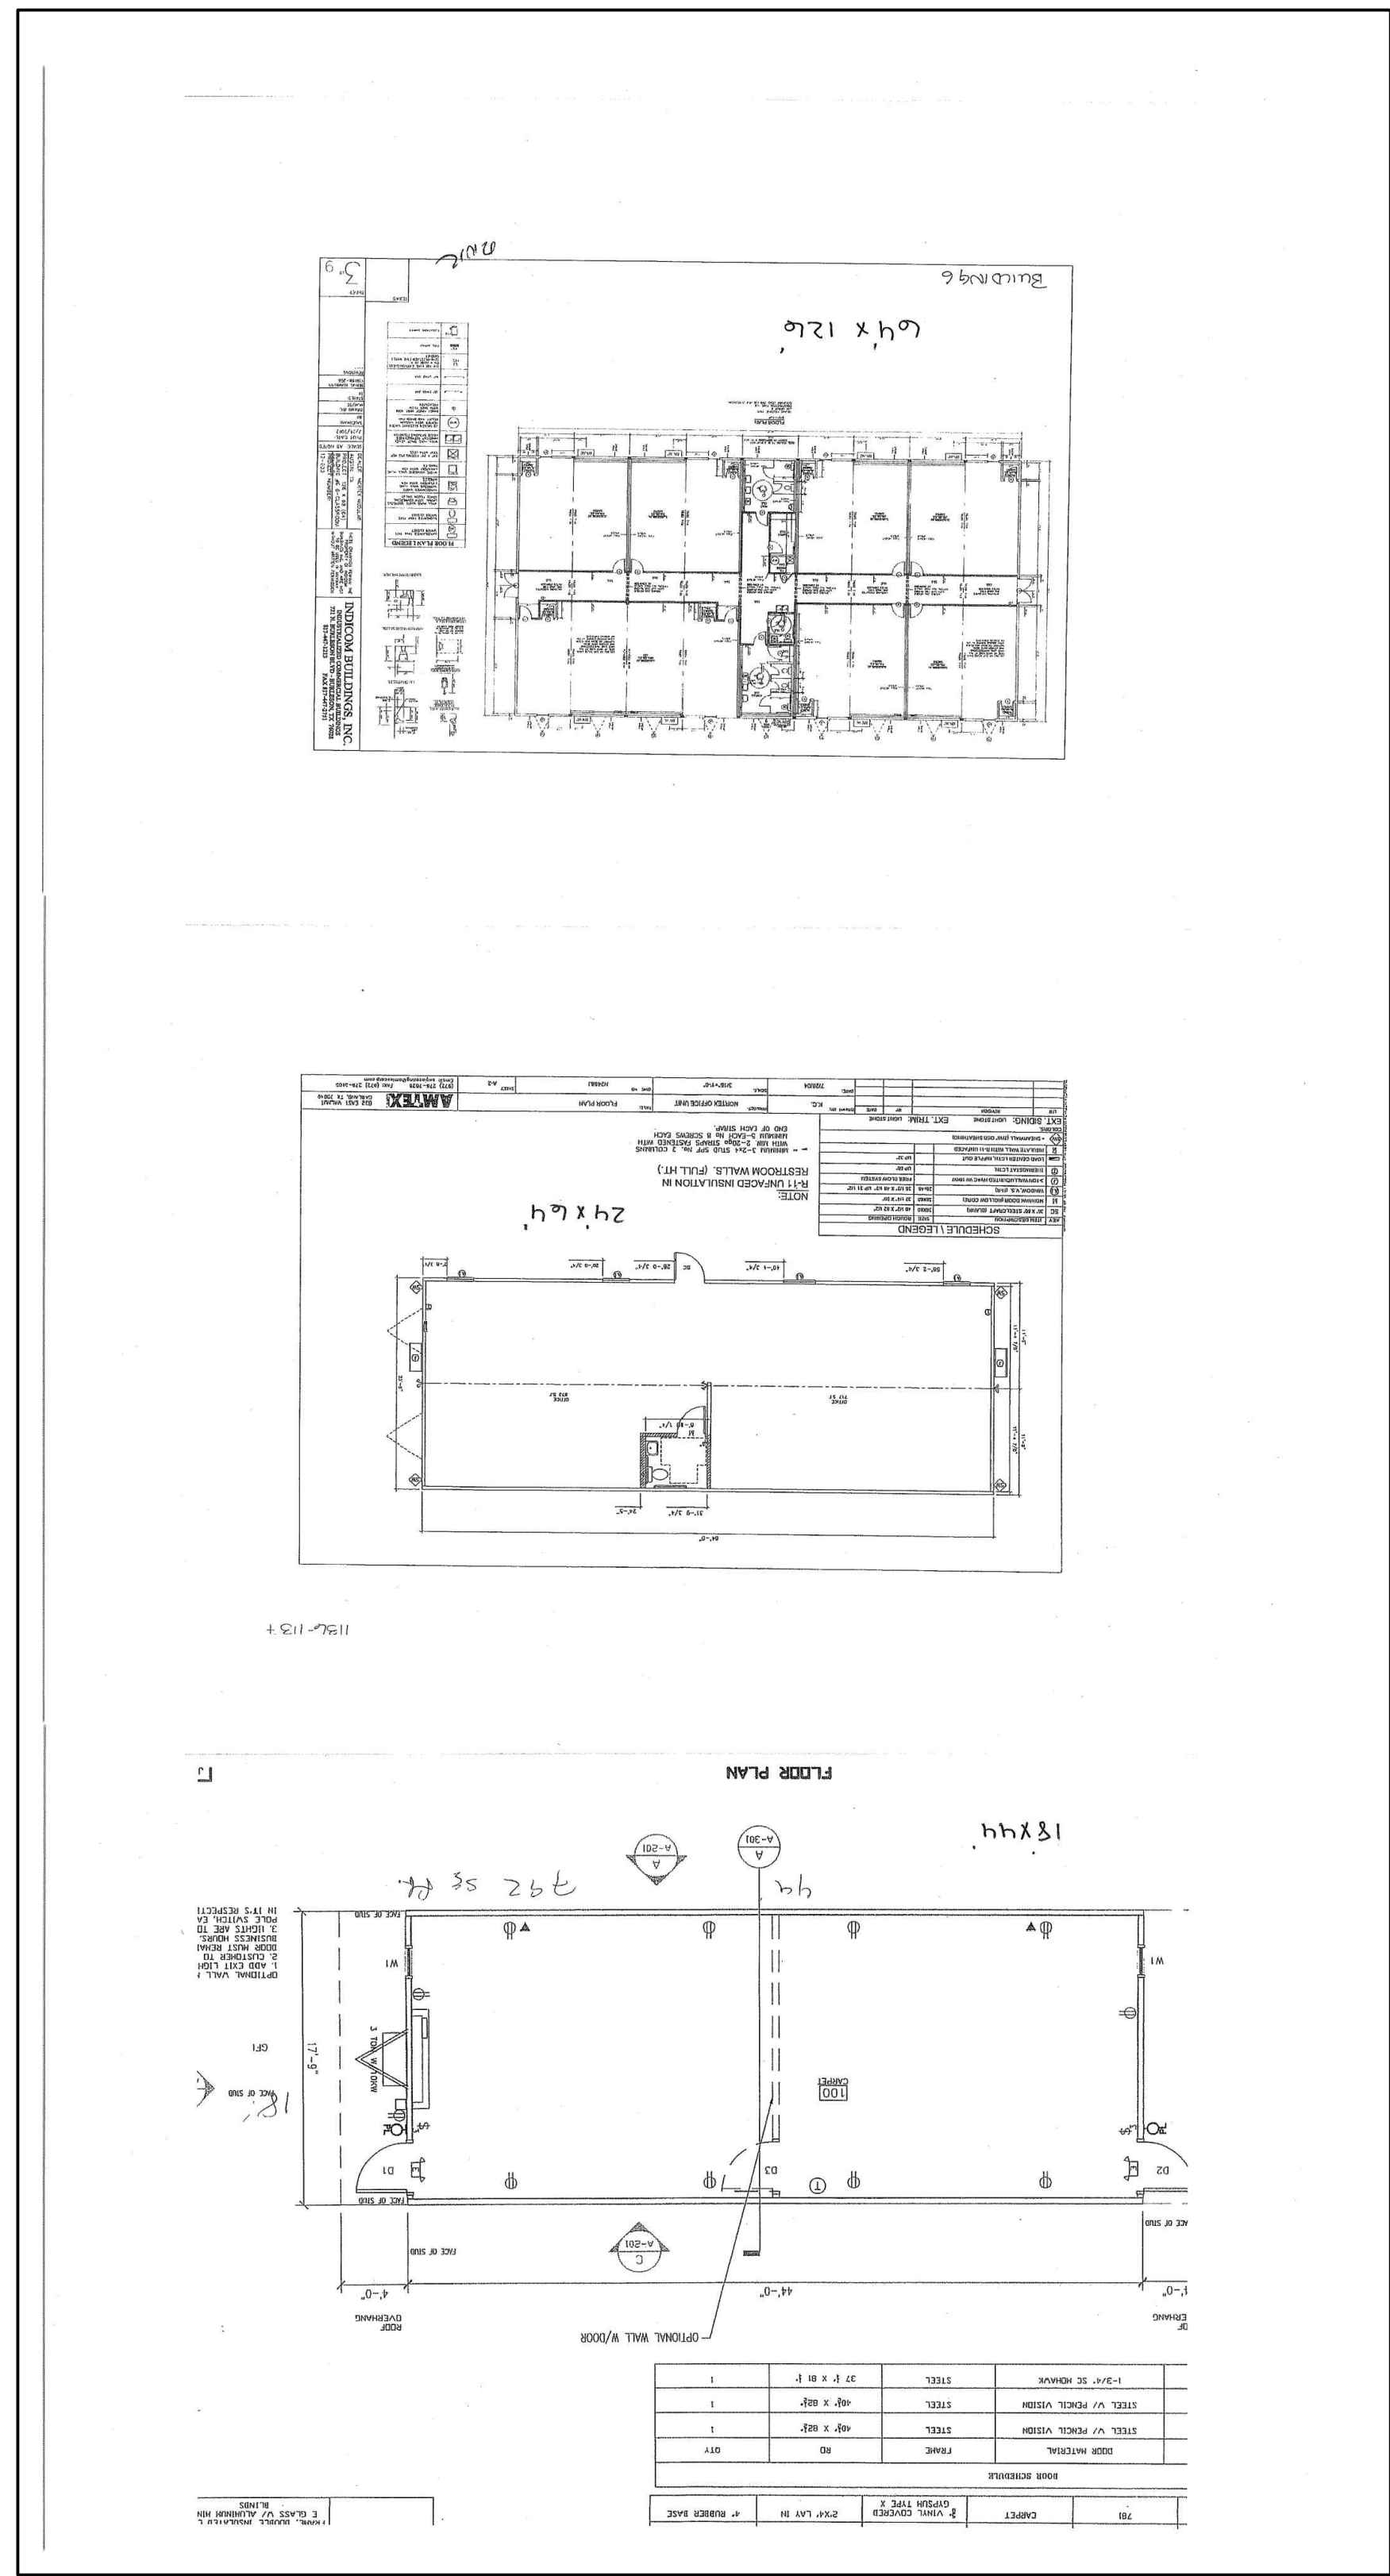

ENLARGED SITE
PLAN 'A'
JOB 16242.0000
DATE 02.07.2017
SHEET CS 1.0A

Coppel ISD
9TH Grade Center
AT COPPELL MIDDLE SCHOOL WEST
1301 WRANGLER CIRCLE
COPPELL TEXAS 75019

GLENN
ENGINEERING
T.B.P.E. FIRM REGISTRATION NO. F-303
PHONE 972-717-5151
FAX 972-717-2178
IRVING, TEXAS 75062

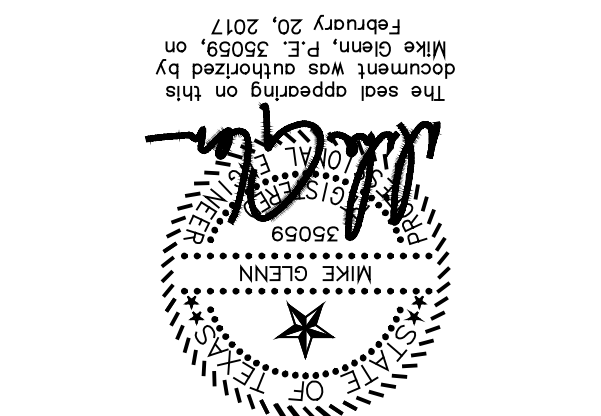

ISSUES	
01	02/07/2017 100% FOR CONSTRUCTION
02	
03	
04	
05	
06	
07	
08	
09	
10	
REVISIONS	
01	
02	
03	
04	
05	
06	
07	
08	
09	
10	

CORGAN
401 N. Houston St.
Dallas, TX 75202
T: 214.746.2000
F: 214.653.8281