


Exhibit "F" 1 of 2

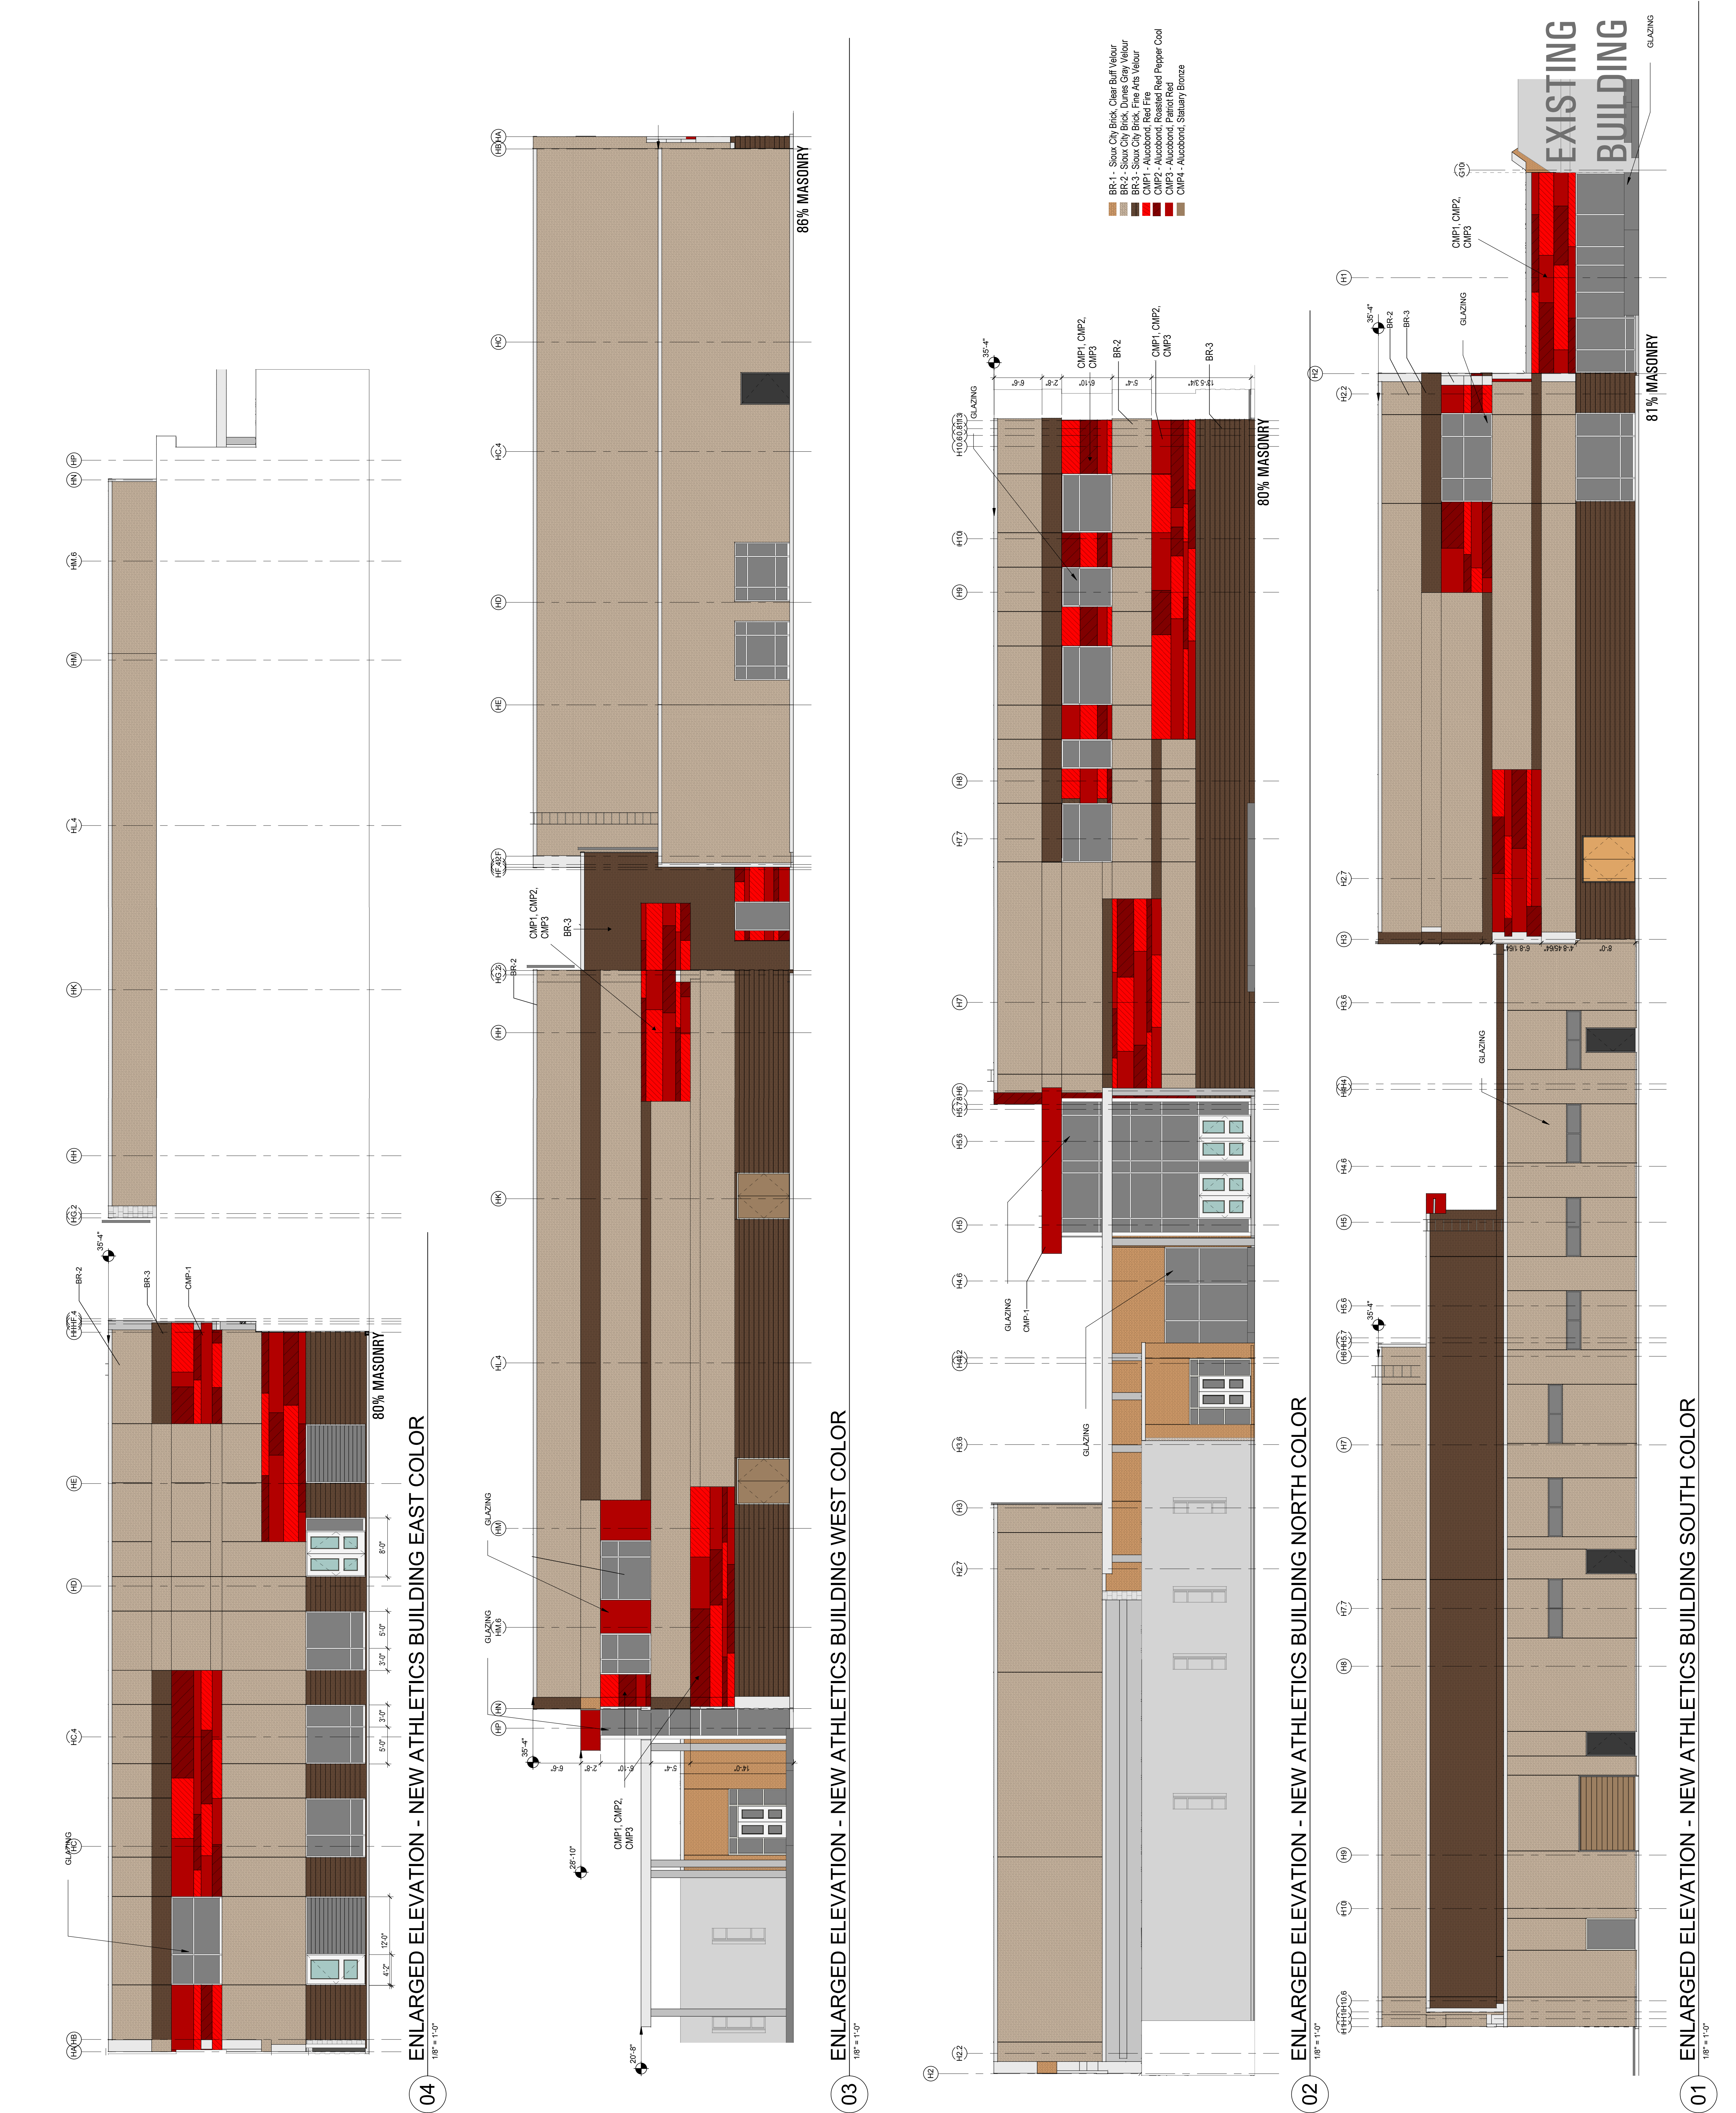

C O R G A N

401 N. Houston Street
Dallas, TX 75202
T: 214-462-2000 F: 214-653-6281

1	
2	
3	
4	
5	
6	
7	
8	
9	
10	
△	

ISSUES

REGISTRATION EXAMINER
E. M. MCT
1995
STATE OF TEXAS

Coppell ISD 9TH Grade Center

1301 WRANGLER CIRCLE, COPPELL, TX 75019

COLOR EXTERIOR ELEVATION - GYM

JOB 16245.0000
DATE 02/06/17
SHEET

ELEV 1

