



TREE SURVEY DATA

LOCATION (Tree #)	DIAMETER (DBH)	SPECIES	CANOPY POINTS	CROWN CLASS	% LIVE CROWN
368	10"	CEDAR ELM	8' 7' 3"	DOMINATE	95
369	10"	CEDAR ELM	7' 9' 9"	DOMINATE	95
370	9"	CEDAR ELM	4' 5' 3"	DOMINATE	95
371	8"	CEDAR ELM	6' 4' 5"	DOMINATE	95
372	17"	CEDAR ELM	11' 12' 11"	DOMINATE	95
373	14"	CEDAR ELM	12' 12' 11"	DOMINATE	95
374	11"	CEDAR ELM	7' 6' 8"	DOMINATE	95
375	9"	CEDAR ELM	8' 6' 10"	DOMINATE	95
376	12"	ARIST.-PEAR	5' 4' 4"	DOMINATE	95
377	10"	ARIST.-PEAR	4' 4' 4"	DOMINATE	95
378	8"	ARIST.-PEAR	3' 4' 4"	DOMINATE	95
379	9"	ARIST.-PEAR	4' 4' 4"	DOMINATE	95
380	14"	ARIST.-PEAR	5' 5' 5"	DOMINATE	95
381	14"	ARIST.-PEAR	5' 5' 5"	DOMINATE	95
382	8"	PINE	4' 4' 4"	DOMINATE	95
383	8"	PINE	4' 4' 4"	DOMINATE	95
384	8"	PINE	4' 4' 4"	DOMINATE	95
385	9"	PINE	4' 4' 4"	DOMINATE	95
386	7"	PINE	4' 4' 4"	DOMINATE	95
387	9"	PINE	4' 4' 4"	DOMINATE	95
388	11"	PINE	5' 5' 5"	DOMINATE	95
389	7"	PINE	3' 3' 3"	DOMINATE	95
390	6"	OAK	8' 7' 7"	DOMINATE	95
391	10"	OAK	8' 10' 10"	DOMINATE	95
392	8"	OAK	9' 7' 8"	DOMINATE	95
393	7"	OAK	7' 6' 7"	DOMINATE	95
394	9"	OAK	8' 10' 8"	DOMINATE	95
395	12"	OAK	10' 11' 10"	DOMINATE	95
396	3"	OAK	3' 3' 3"	DOMINATE	95
397	16"	OAK	14' 14' 14"	DOMINATE	95
398	12"	OAK	10' 10' 10"	DOMINATE	95
399	11"	OAK	10' 10' 9"	DOMINATE	95
400	12"	OAK	9' 11' 10"	DOMINATE	95
401	15"	OAK	13' 12' 12"	DOMINATE	95
402	18"	OAK	16' 17' 12"	DOMINATE	95
403	13"	OAK	10' 10' 11"	DOMINATE	95
404	11"	OAK	9' 8' 8"	DOMINATE	95
405	10"	OAK	11' 9' 10"	DOMINATE	95
406	18"	OAK	16' 17' 12"	DOMINATE	95
407	6"	OAK	6' 6' 6"	DOMINATE	95
408	7"	OAK	7' 7' 8"	DOMINATE	95
409	12"	OAK	10' 11' 10"	DOMINATE	95
410	14"	OAK	11' 12' 13"	DOMINATE	95

BOLD TEXT REPRESENTS TREES TO BE REMOVED

TOTAL INCHES TO BE REMOVED & REPLACED = 180"

N56°51'05"W
48.73'

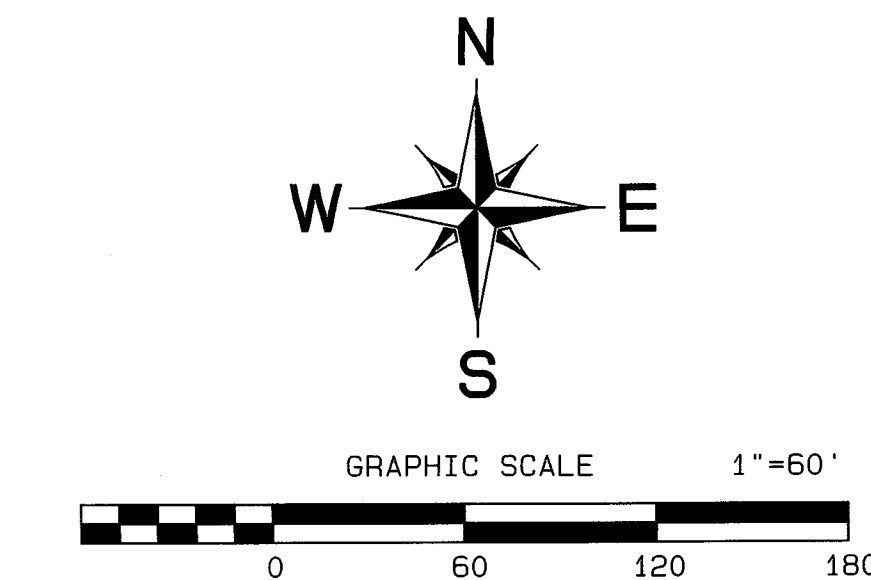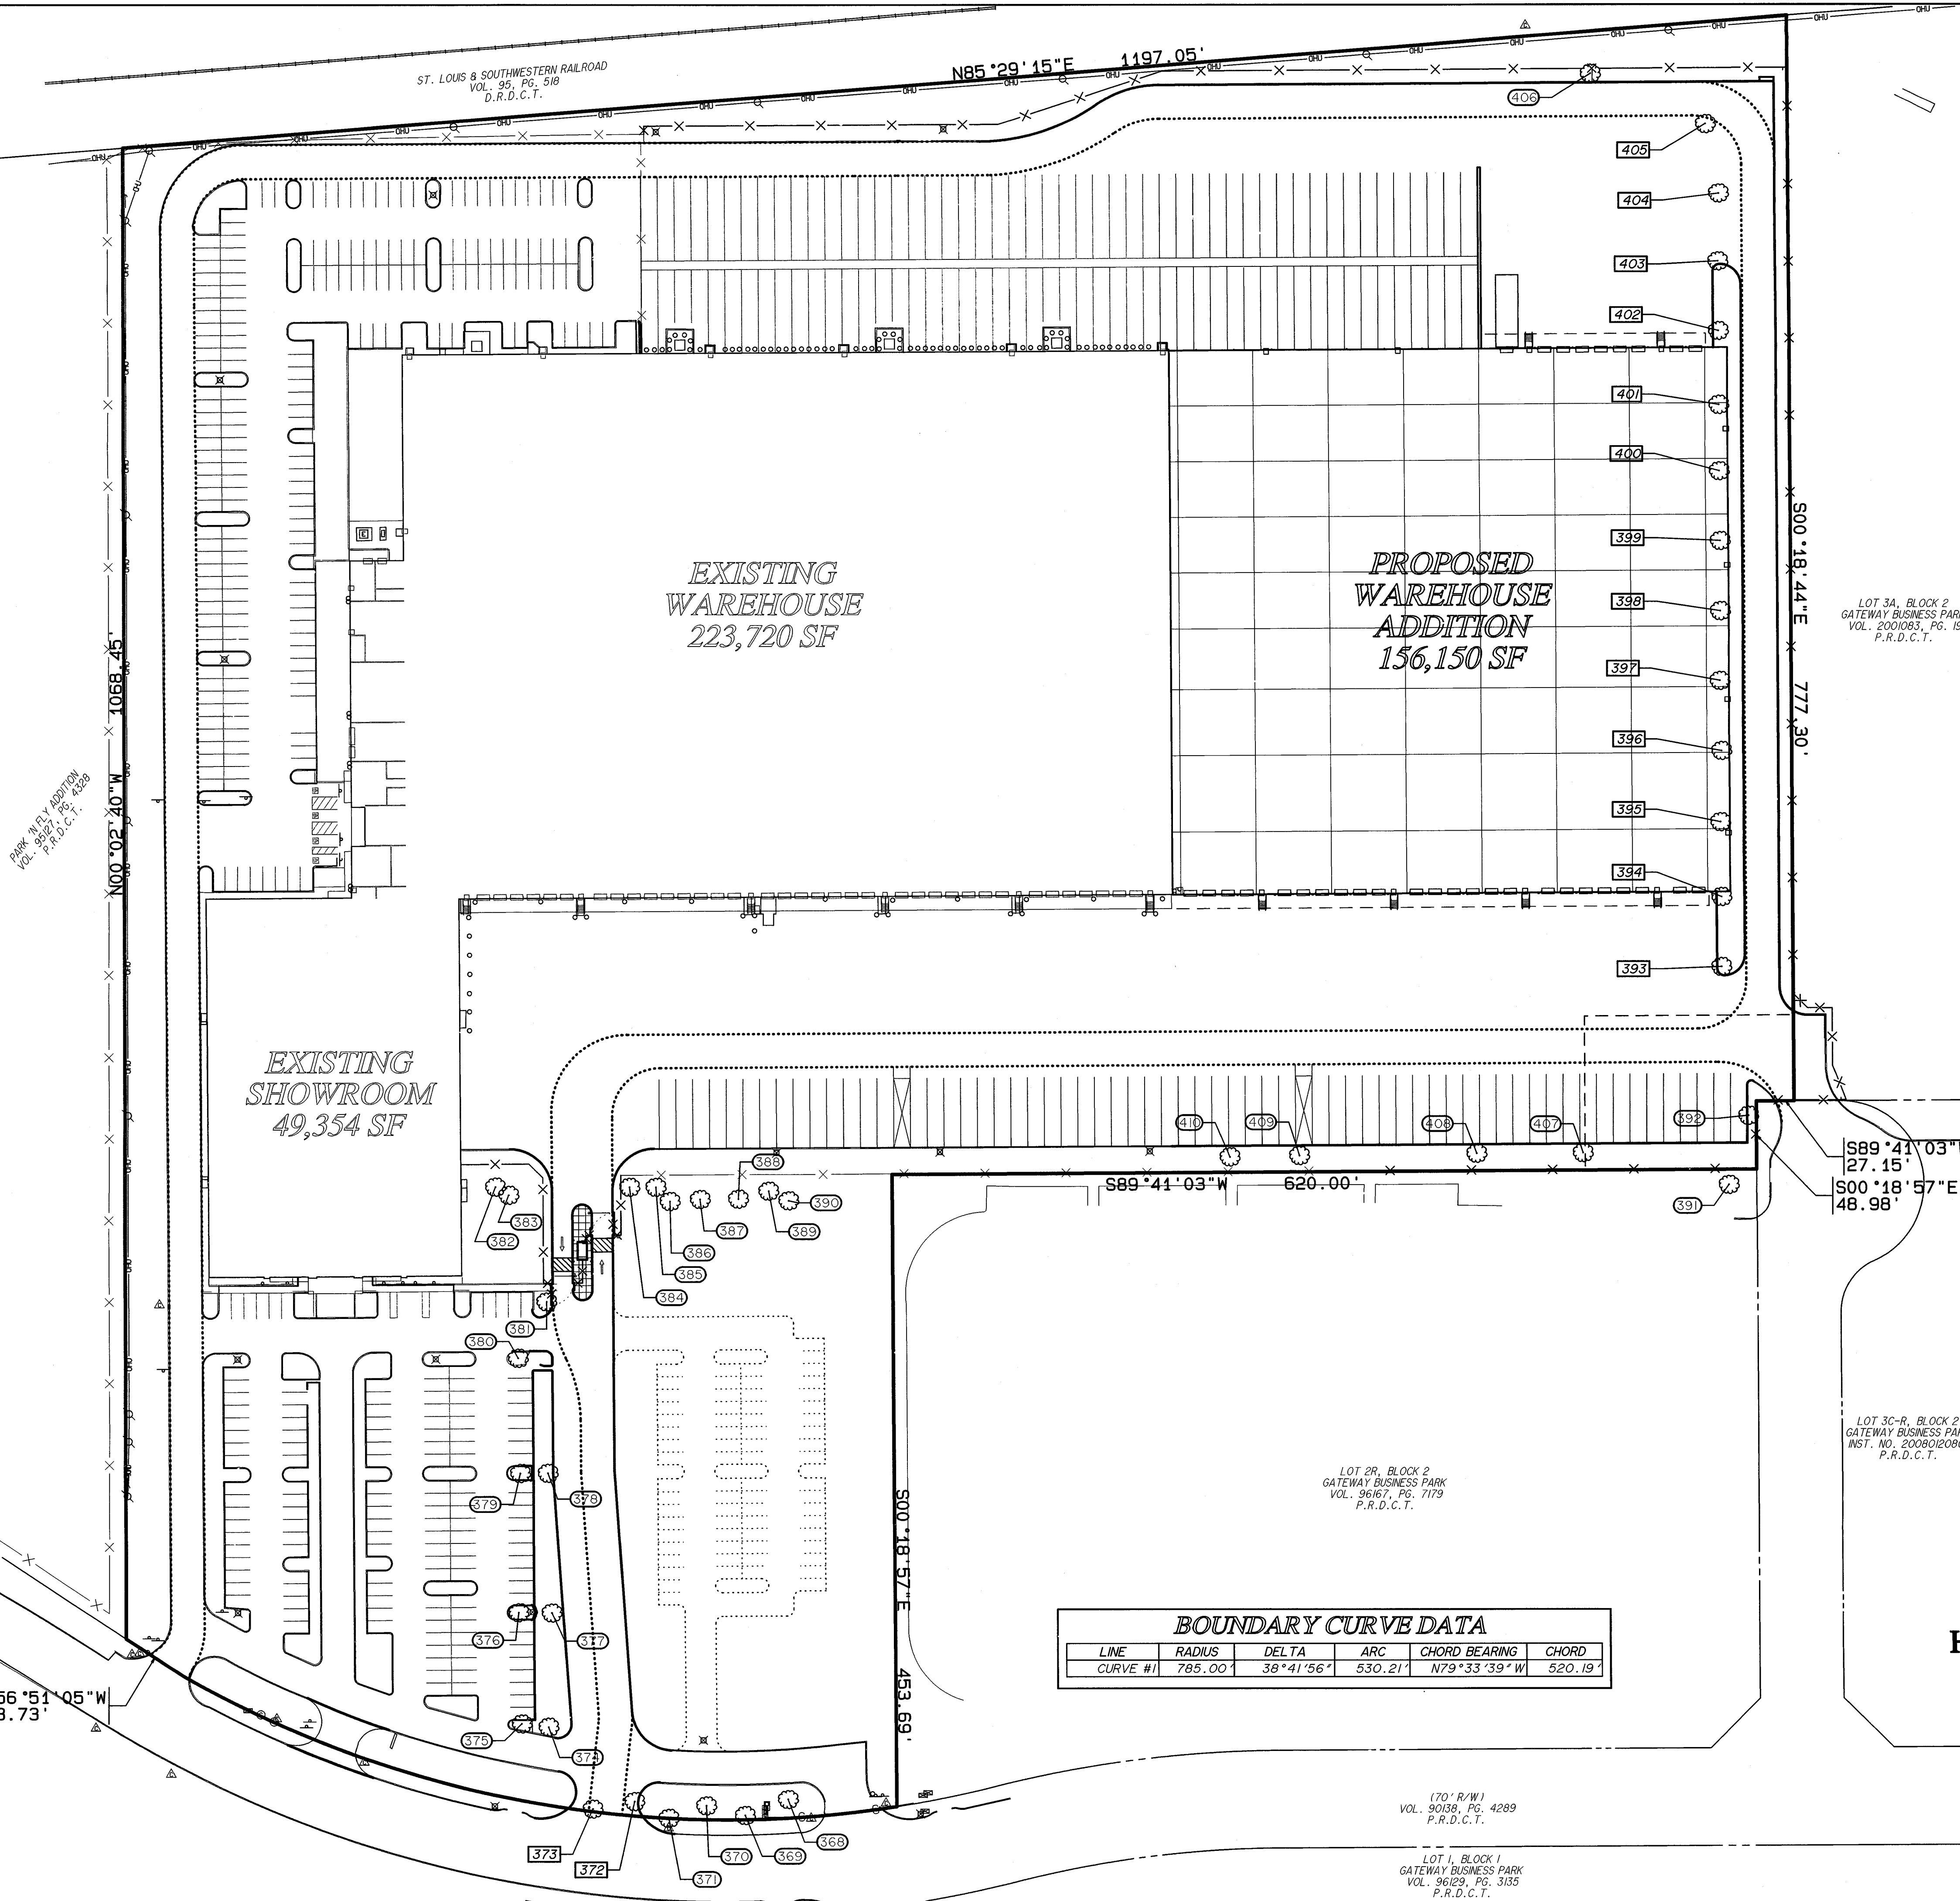


TREE LABEL LEGEND

- TREES TO BE REMOVED
- TREES TO BE PRESERVED

NOTES:

- ALL TREES TO BE REMOVED SHALL BE REPLACED PER THE CURRENT LANDSCAPE ORDINANCE.
- TREE #372, 373, 393 - 405 SHALL BE REMOVED AND MITIGATED PER ORDINANCE.

HAVERTYS
FURNITURE®

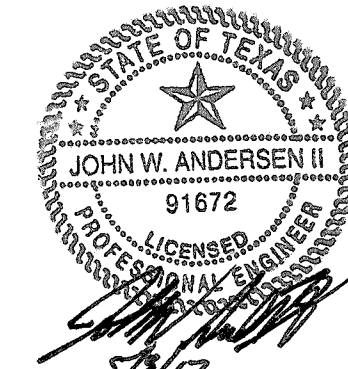

GOODWIN & MARSHALL
INC.

CIVIL ENGINEERS ~ PLANNERS ~ SURVEYORS
2405 Mustang Drive, Grapevine, Texas 76051
Metro (817) 329-4373
TBPE REGISTRATION # F-2944
TBPLS # 10021700

TREE SURVEY
FOR
HAVERTY'S FURNITURE EXPANSION
LOCATED IN

GATEWAY BUSINESS PARK
LOT 1R-2, BLOCK 2

BEING

26.876 Acres

SITUATED IN THE

S.A. & M.G. RAILROAD SURVEY, ABSTRACT No. 1439
CITY OF COPPELL, DALLAS COUNTY, TEXAS

APRIL 19, 2017