

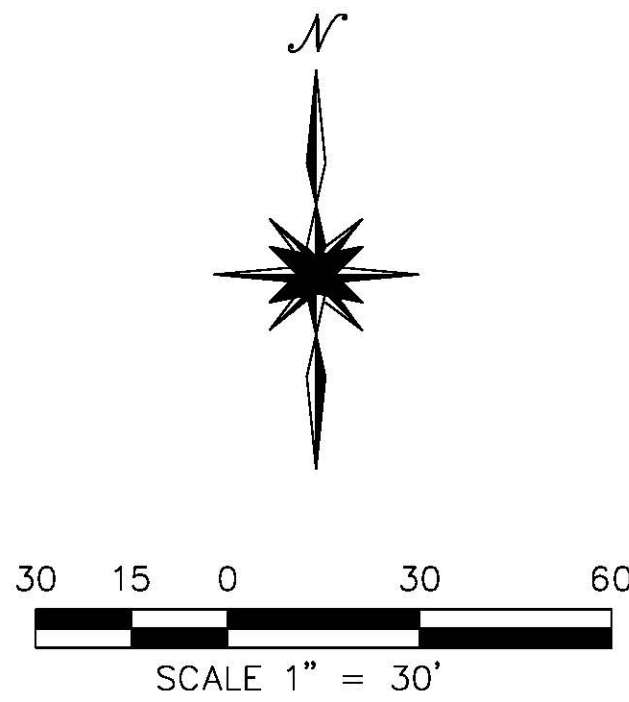


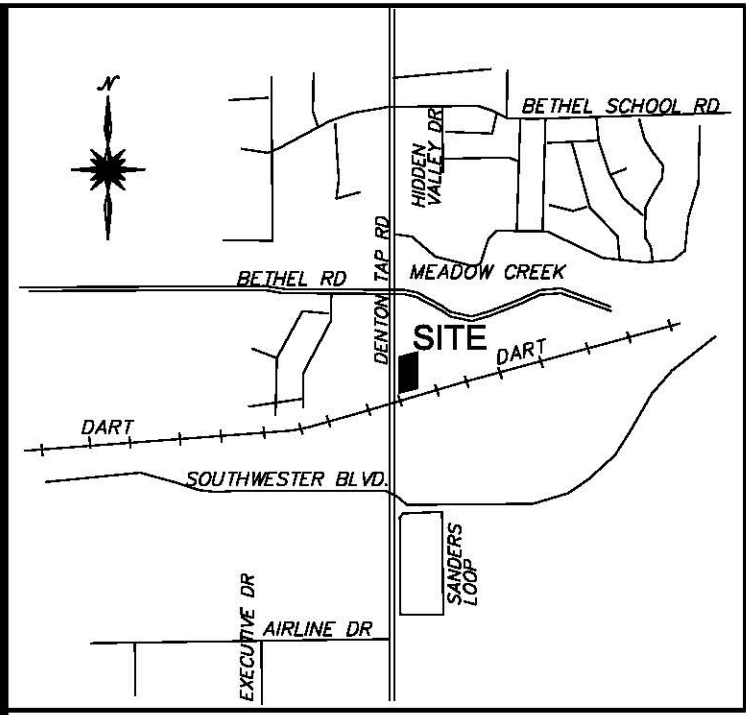

S. DENTON TAP ROAD
100' ROW

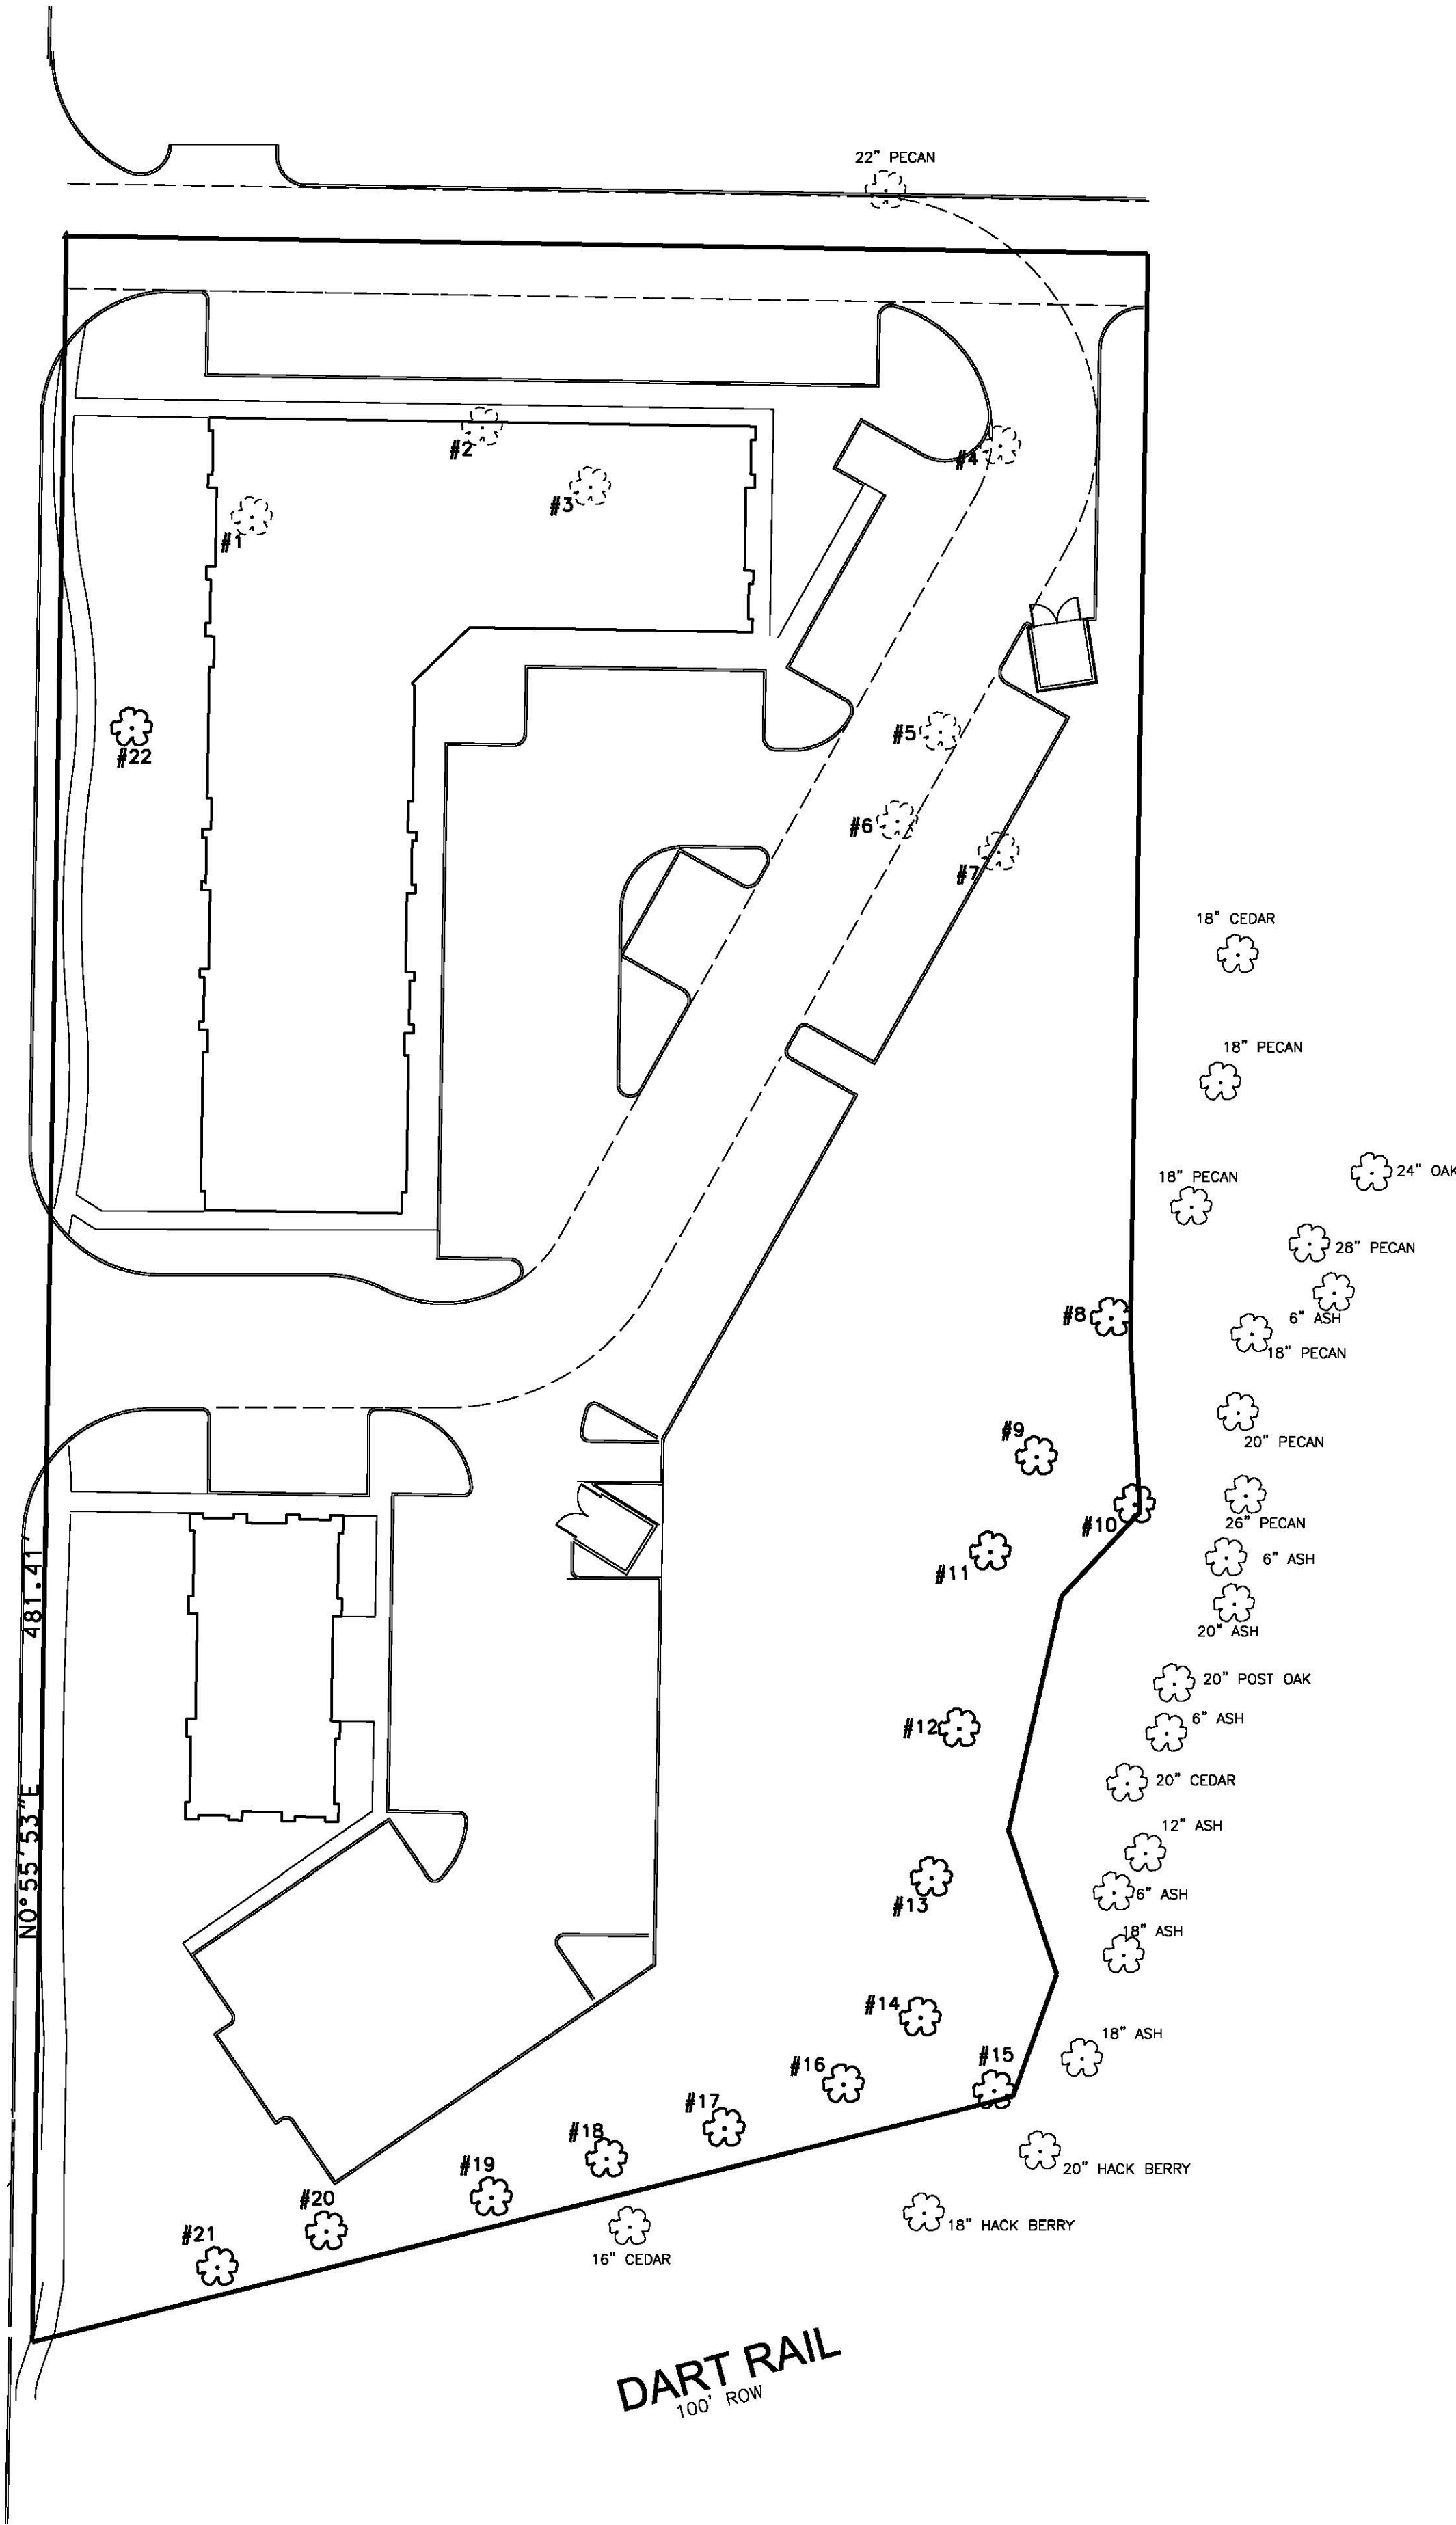

TREE SURVEY TABLE							
LOCATION (TREE #)	DIAMETER (DBH)	SPECIES	CANOPY POINT	CROWN CLASS	% LIVE CROWN	DBH REMOVE	DBH SAVE
#1	24"	PECAN	15 20 22	DOMINATE	80%	24"	
#2	22"	RED OAK	20 15 8 10	DOMINATE	30%	22"	
#3	18"	CEDAR ELM	5 15 10	CODOMINATE	15%	18"	
#4	26"	RED OAK	10 15 15	CODOMINATE	15%	26"	
#5	22"	CEDAR	7 10 8 6	INTERMEDIATE	50%	22"	
#6	12"	PECAN	10 15 15 18	DOMINATE	50%	12"	
#7	22"	HACKBERRY	8 10 5	CODOMINATE	15%	22"	
#8	20"	ASH	5 15 5 10	DOMINATE	50%		20"
#9	8"	ASH	6 8 4 4	CODOMINATE	30%		8"
#10	18"	ASH	6 15 10 10	INTERMEDIATE	30%		18"
#11	24"	PECAN	10 20 25	DOMINATE	80%		24"
#12	26"	PECAN	20 10 25 4	DOMINATE	50%		26"
#13	30"	ASH	10 10 24 20	DOMINATE	50%		30"
#14	20"	PECAN	5 10 10 15	CODOMINATE	30%		20"
#15	18"	CEDAR	8 10 5 10	SUPPRESSED	30%		18"
#16	15"	HACKBERRY	6 10 15 8	CODOMINATE	50%		15"
#17	10"	ASH	10 7 8 10	CODOMINATE	50%		10"
#18	8"	HACKBERRY	8 10 7 6	INTERMEDIATE	30%		8"
#19	10"	HACKBERRY	10 8 12 11	CODOMINATE	30%		10"
#20	8"	HACKBERRY	6 8 6 10	CODOMINATE	30%		8"
#21	8"	MIMOSA	8 6 7 8	CODOMINATE	50%		8"
#22	8"	CREPE MYRTLE	5 5 5 5	DOMINATE	80%		8"

TREE SURVEY
FOR
PD-286-R
PECAN CREEK SHOPPING CENTER
2.4926 ACRES
BLOCK A, LOT 2R
MCKINNEY & WILLIAMS SURVEY, ABST. NO. 1054
CITY OF COPPELL, DALLAS COUNTY, TEXAS

PROPERTY OWNER:
BILADI INVESTMENT, L.L.C.
CONTACT: SAAD BIARUTY
469-583-1115
SBIAIRUTY@YAHOO.COM
DATE: OCT. 2016
SCALE: 1"=30'
CONTACT: MORI AKHAVAN 972-816-2626
moriakhavan@yahoo.com

MORI'S
ENGINEERING, INC.
2816 Pickwick Lane Plano, Texas 75093

EXHIBIT "E"

aroids
landscape architects
5901 Indian Hills Drive • Garland, Texas 75044 • 214.403.2034

PECAN CREEK
SHOPPING CENTER
BLOCK A, LOTS 1 & 2
CITY OF COPPELL, DENTON COUNTY, TEXAS

revision
△
△
△
△
△
△
△
shown



date
sheet
5