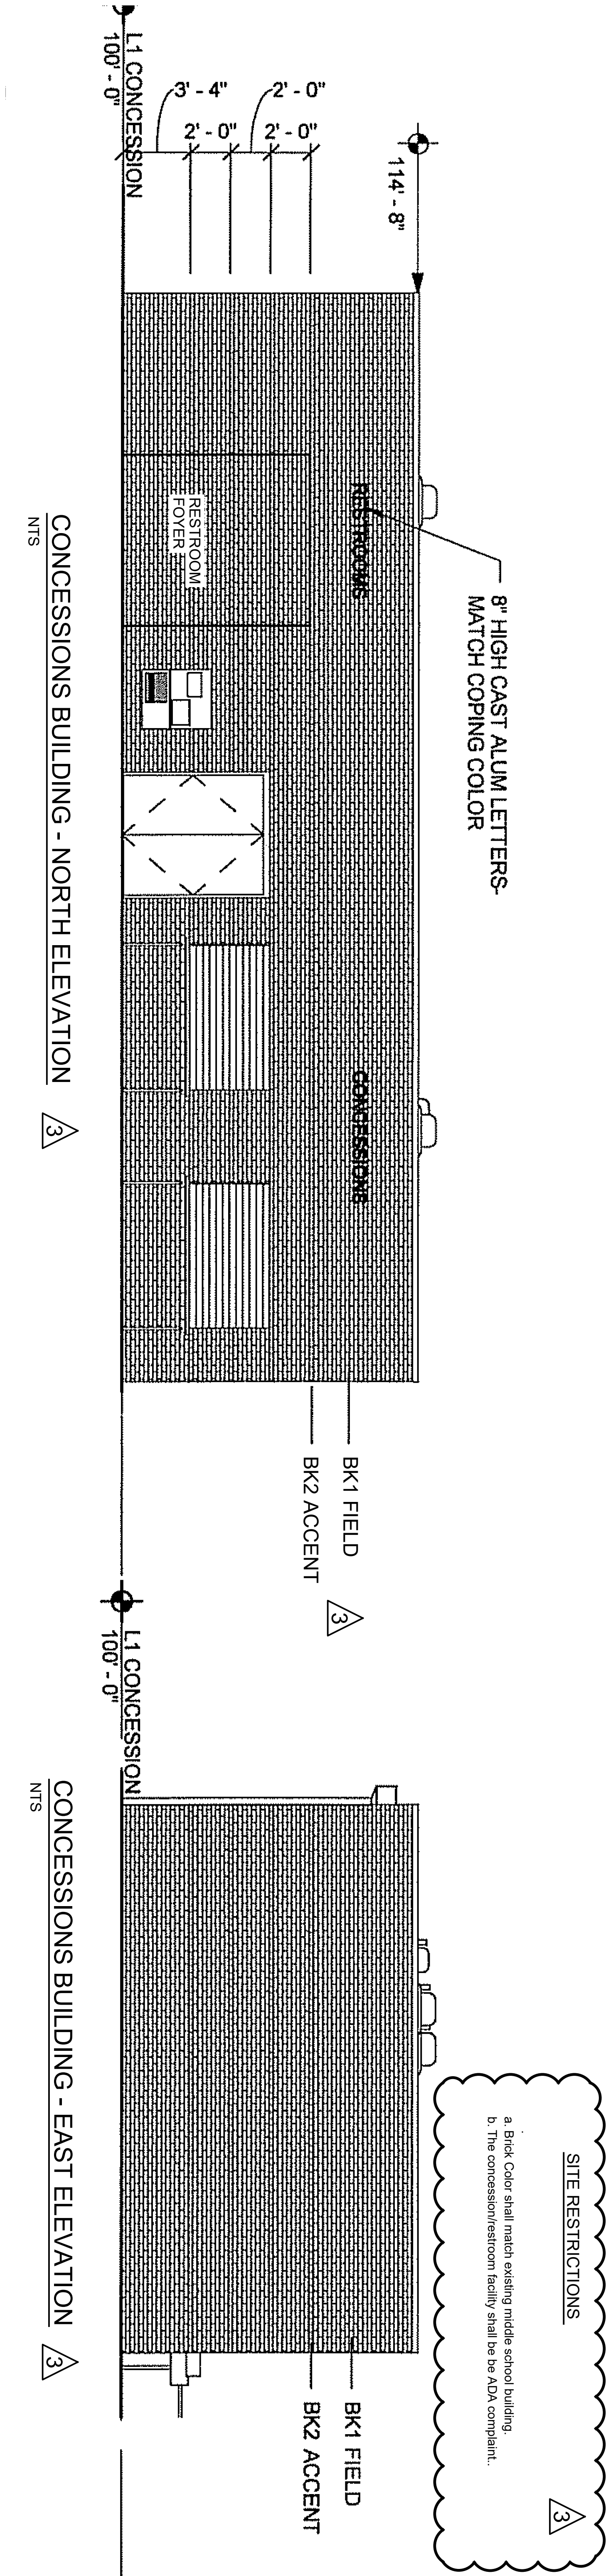


| CONCESSIONS COLOR SCHEDULE |                   |                  |                    |
|----------------------------|-------------------|------------------|--------------------|
| INTERIOR                   |                   |                  |                    |
| MRK                        | MATERIAL          | MANUFACTURER     | STYLE              |
| P1                         | PAINT             | SHERWIN WILLIAMS | SW 7631            |
| P2                         | PAINT             | SHERWIN WILLIAMS | SW 6107            |
| P3                         | PAINT             | SHERWIN WILLIAMS | SW 6347            |
| P4                         | PAINT             | SHERWIN WILLIAMS | SW 7026            |
| RB                         | RUBBER BASE 4"    | ROPPE            | COVE               |
| TP                         | TOILET PARTITIONS | SCRANTON         | ORANGE PEEL        |
| BK1                        | FIELD BRICK       | ACME             | MODULAR            |
| BK2                        | ACCENT BRICK      | ACME             | MODULAR            |
| PS1                        | PLASTER           | PAREX            | 426 FLEX SAND FINE |
| M1                         | MORTER            | FINFEATHER       | -                  |
| PM                         | PREFINISHED METAL | BERRIDGE         | KYNAR 500          |
| EXTERIOR                   |                   |                  |                    |
| MRK                        | MATERIAL          | MANUFACTURER     | STYLE              |
| P1                         | PAINT             | SHERWIN WILLIAMS | SW 7631            |
| P2                         | PAINT             | SHERWIN WILLIAMS | SW 6107            |
| P3                         | PAINT             | SHERWIN WILLIAMS | SW 6347            |
| P4                         | PAINT             | SHERWIN WILLIAMS | SW 7026            |
| RB                         | RUBBER BASE 4"    | ROPPE            | COVE               |
| TP                         | TOILET PARTITIONS | SCRANTON         | ORANGE PEEL        |
| BK1                        | FIELD BRICK       | ACME             | MODULAR            |
| BK2                        | ACCENT BRICK      | ACME             | MODULAR            |
| PS1                        | PLASTER           | PAREX            | 426 FLEX SAND FINE |
| M1                         | MORTER            | FINFEATHER       | -                  |
| PM                         | PREFINISHED METAL | BERRIDGE         | KYNAR 500          |

| GENERAL COLOR SCHEDULE NOTES   |  |  |  |
|---|--|--|--|
| 1. MANUFACTURERS NAMES AND IDENTIFICATION NUMBERS ARE LISTED AS A MEANS OF ESTABLISHING A STANDARD OF TYPE, FUNCTION, COLOR, AND QUALITY. REFER TO PROJECT MANUAL FOR ADDITIONAL MANUFACTURERS & PROCEDURES.                           |  |  |  |
| 2. THE CONTRACTOR SHALL SUBMIT TO THE ARCHITECT A SAMPLE OF ALL FINISH MATERIALS FOR APPROVAL. BEFORE MATERIALS ARE APPLIED ON THE JOB.                                                                                                |  |  |  |
| 3. TERMINATE ALL ACCENT PAINTS & VINYL WALL COVERING ON INSIDE CORNERS ONLY UNLESS OTHERWISE INDICATED.   |  |  |  |
| 4. PAINT ALL INTERIOR & EXTERIOR EXPOSED PIPING, VERIFY COLOR W/ARCHITECT.   |  |  |  |
| 5. PAINT ANY VENTS, PIPING, ETC., SAME COLOR AS ADJACENT WALL.   |  |  |  |
| 1. UNDESIGNATED PAINTED ONLY WALLS TO BE MARK "P1" BELOW 8'-4" AND MARK "P4" ABOVE 8'-4".   |  |  |  |
| 2. ALL INTERIOR PAINT IS TO BE EPOXY PAINT AS SPECIFIED.   |  |  |  |
| 3. ALL INTERIOR HOLLOW METAL DOOR AND WINDOW FRAMES SHALL BE PAINTED TO MATCH MARK "P4" (U.O.N.).   |  |  |  |
| 4. ALL BOYS AND GIRLS TOILET PARTITIONS SHALL BE AS SPECIFIED.   |  |  |  |
| 5. ALL EXPOSED STRUCTURAL STEEL, INCLUDING ROOF DECK, JOISTS, GIRDERS, BEAMS AND ANY MISC. STEEL SHALL BE PAINTED MARK "P4". DUCTS, DIFFUSERS AND AIR HANDLING UNITS SHALL BE GALVANIZED METAL.                                        |  |  |  |
| 6. LOW PROFILE TRANSITION STRIPS TO BE PLACED AT ANY FLOORING MATERIAL CHANGE.   |  |  |  |
| 2. ALL EXTERIOR STEEL LINTELS SHALL BE PAINTED TO MATCH ADJACENT BRICK OR PCF.   |  |  |  |
| 2. ALL EXTERIOR METAL SHALL BE FINISHED AS FOLLOWS:   |  |  |  |
| PM - COPING, AND FLASHING NOTED ON THE DRAWINGS, ALL UNDESIGNATED PRE-FINISHED METAL, PRE-FINISHED LOUVERS, GUTTERS, DOWNSPOUTS, BRACKETS & D.S. BOOTS, ALL EXPOSED COUNTER FLASHING, PIPE SUPPORTS AND OTHER MISC. FLASHING (U.O.N.). |  |  |  |
| PM - ALL METAL BUILDING SIGNAGE.   |  |  |  |

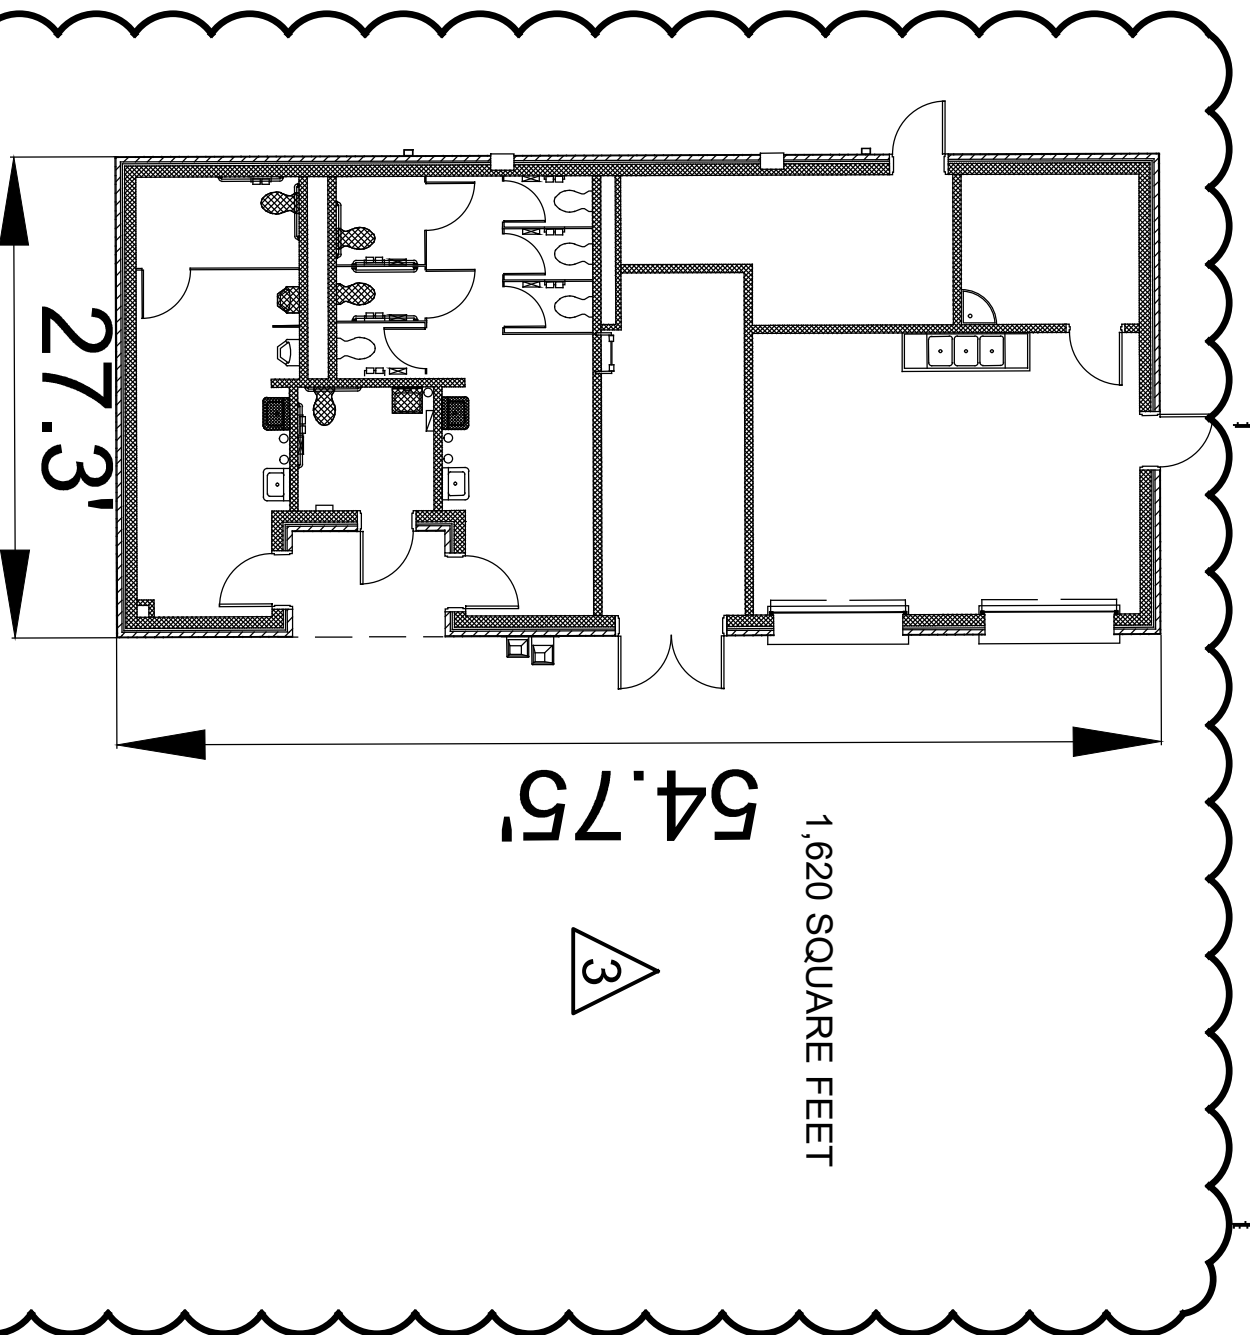


Exhibit E

CONCESSIONS BUILDING - COLOR SCHEDULE

CONCESSIONS BUILDING - COLOR SCHEDULE

THIS SHEET IS FOR REFERENCE ONLY