

Exhibit E

1 of 3


SCOPE OF WORK: FABRICATE & INSTALL (1) DOUBLE SIDED MONUMENT SIGN WITH PUSH THRU LETTERS/LOGO

SPECIFICATIONS:

1. PRIMED ALUMINUM FRAME
2. .125 ROUTED ALUMINUM FACES (SANDSTONE)
3. .5" WHITE ACRYLIC PUSH THRU GRAPHICS
4. LED INTERNAL ILLUMINATION
5. PREMIUM VINYL GRAPHICS
6. MASONRY - CMU CONCRETE BLOCK WITH CULTURED STONE WRAP (BROWN LIMESTONE)

SIGN AREA: 40 SF

SCALE: 3/4" = 1'

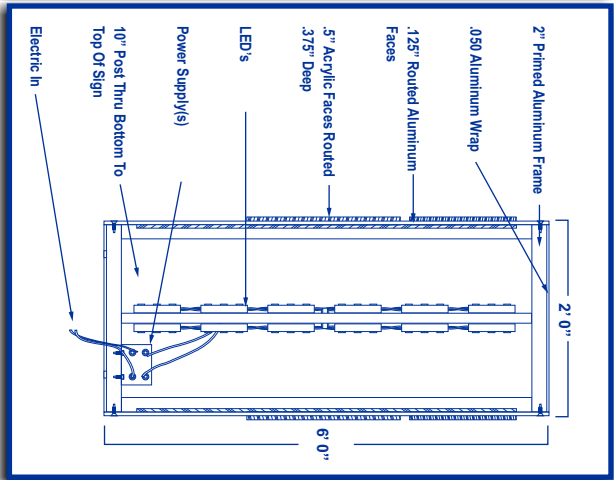

**ALPINE
WASH**

**250 S. DENTON TAP RD.
COPELL, TX**

DRAWING NUMBER	T7914		
INITIAL DATE	1-8-18		
REV 1	1-9-18	REV 2	
REV 3		REV 4	
REV 5		REV 6	
REV 7		REV 8	


Sales: **DAVID PEARSON**
Design: **LM**

CUSTOMER APPROVAL

Print Name

Signature

Date

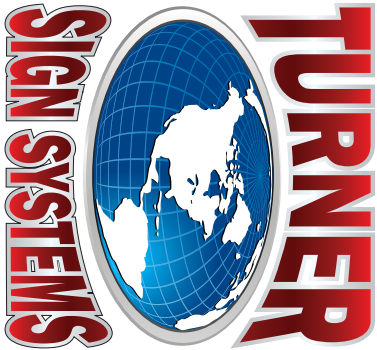

7110 Burns Street
Richland Hills, Texas 76118
P: **817.222.0033** / F: 817.222.1329
TurnerSignSystems.com

Copyright © 2017 TSS

This drawing is provided for the purpose of illustration and is the property of Turner Sign Systems. Electronic distribution, copying or other use of this illustration is prohibited and protected by copyright.

These sign illustrations are designed to provide a view of how the sign might look following fabrication and installation. Colors shown are representative of the colors to be used. Variables in monitors and printers may alter how these colors appear. Please refer to fabrication drawings for color details.

Dedicated branch circuit to sign responsibility of others.



SCOPE OF WORK: FABRICATE & INSTALL (1) SET OF LED CHANNEL LETTERS (SEE PAGE 3 FOR DETAILS)

SIGN AREA: 93.75 SF (LOGO IS 18.75 SF)

SCALE: 3/16" = 1'

SPECIFICATIONS:

- 1 .063 ALUMINUM LETTER/LOGO BACKS (WHITE INTERIORS)
- 2 .040 ALUMINUM RETURNS (PMS 2367C)
- 3 3/16" ACRYLIC FACES (WHITE)
- 4 1" TRIMCAP (PMS 2367C)
- 5 PREMIUM VINYL GRAPHICS (PMS 2367C)
- 6 LED INTERNAL ILLUMINATION
- 7 DIRECT MOUNT

Exhibit E
2 of 3



**ALPINE
WASH**

**250 S. DENTON TAP RD.
COPELL, TX**

DRAWING NUMBER	T7914		
INITIAL DATE	1-8-18		
REV 1	1-9-18	REV 2	
REV 3		REV 4	
REV 5		REV 6	
REV 7		REV 8	


Sales: **DAVID PEARSON**
Design: **LM**

CUSTOMER APPROVAL

Print Name _____

Signature _____

Date _____

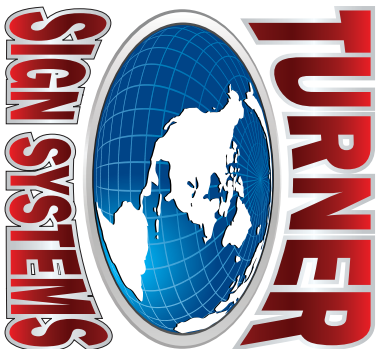



7110 Burns Street
Richland Hills, Texas 76118
P: **817.222.0033** / F: 817.222.1329
TurnerSignSystems.com

Copyright © 2017 TSS

This drawing is provided for the purpose of illustration and is the property of Turner Sign Systems. Electronic distribution, copying or other use of this illustration is prohibited and protected by copyright.

These sign illustrations are designed to provide a view of how the sign might look following fabrication and installation. Colors shown are representative of the colors to be used. Variables in monitors and printers may alter how these colors appear. Please refer to fabrication drawings for color details.

Dedicated branch circuit to sign responsibility of others.

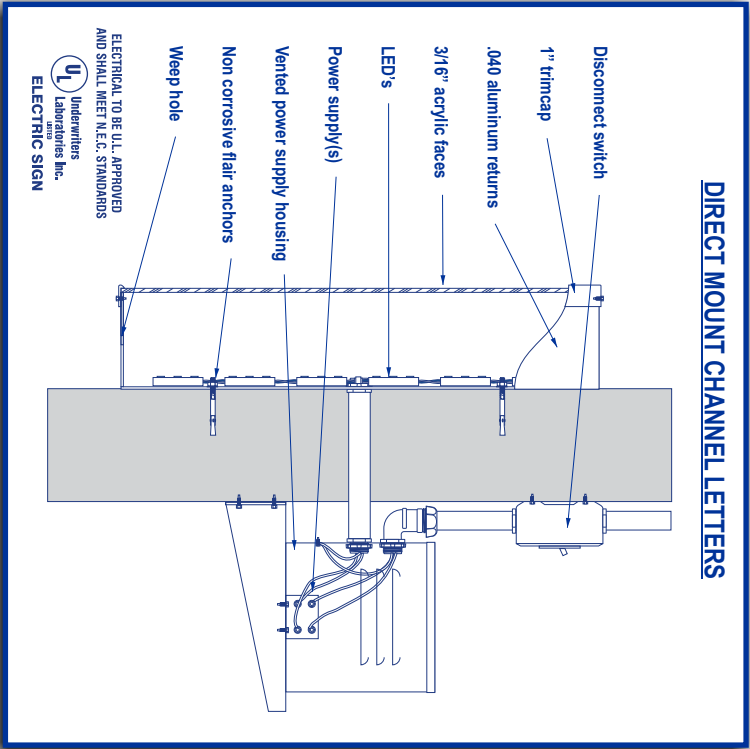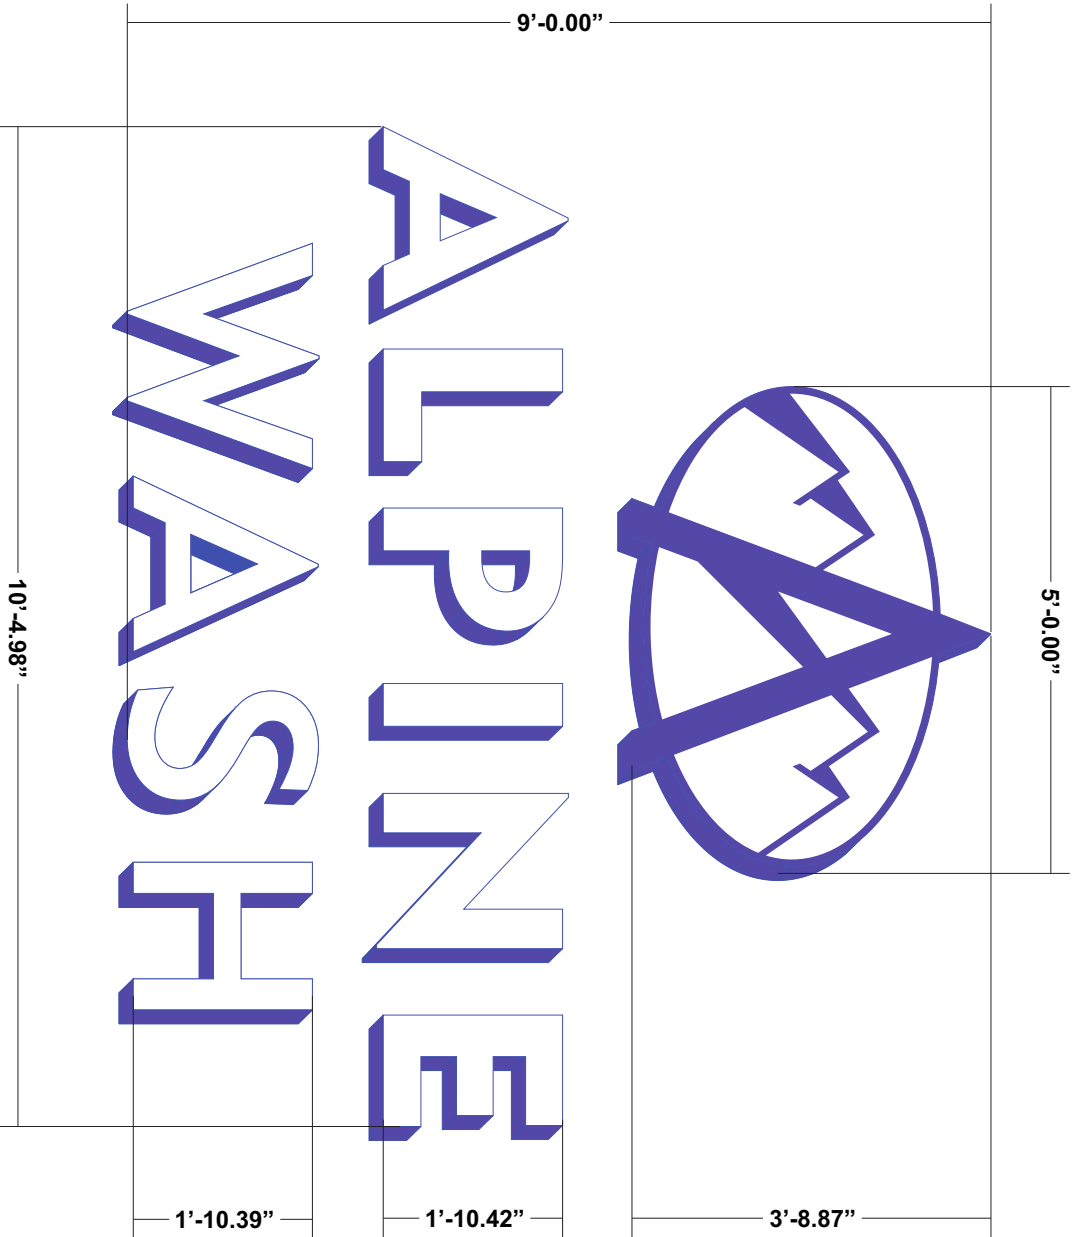

SCOPE OF WORK: FABRICATE & INSTALL (1) SET OF LED CHANNEL LETTERS (DETAILS)

SPECIFICATIONS:

- 1 .063 ALUMINUM LETTER/LOGO BACKS (WHITE INTERIORS)
- 2 .040 ALUMINUM RETURNS (PMS 2367C)
- 3 3/16" ACRYLIC FACES (WHITE)
- 4 1" TRIMCAP (PMS 2367C)
- 5 PREMIUM VINYL GRAPHICS (PMS 2367C)
- 6 LED INTERNAL ILLUMINATION
- 7 DIRECT MOUNT

SIGN AREA: 93.75 SF (LOGO IS 18.75 SF)

SCALE: 1/2" = 1'



**ALPINE
WASH**

**250 S. DENTON TAP RD.
COPELL, TX**

DRAWING NUMBER		T7914	
INITIAL DATE		1-8-18	
REV 1	1-9-18	REV 2	
REV 3		REV 4	
REV 5		REV 6	
REV 7		REV 8	

Sales: **DAVID PEARSON**
Design: **LM**

CUSTOMER APPROVAL

Print Name

Signature

Date



7110 Burns Street
Richland Hills, Texas 76118
P: **817.222.0033** / F: 817.222.1329
TurnerSignSystems.com

Copyright ©2017 TSS

This drawing is provided for the purpose of illustration and is the property of Turner Sign Systems. Electronic distribution, copying or other use of this illustration is prohibited and protected by copyright.

These sign illustrations are designed to provide a view of how the sign might look following fabrication and installation. Colors shown are representative of the colors to be used. Variables in monitors and printers may alter how these colors appear. Please refer to fabrication drawings for color details.

Dedicated branch circuit to sign responsibility of others.