


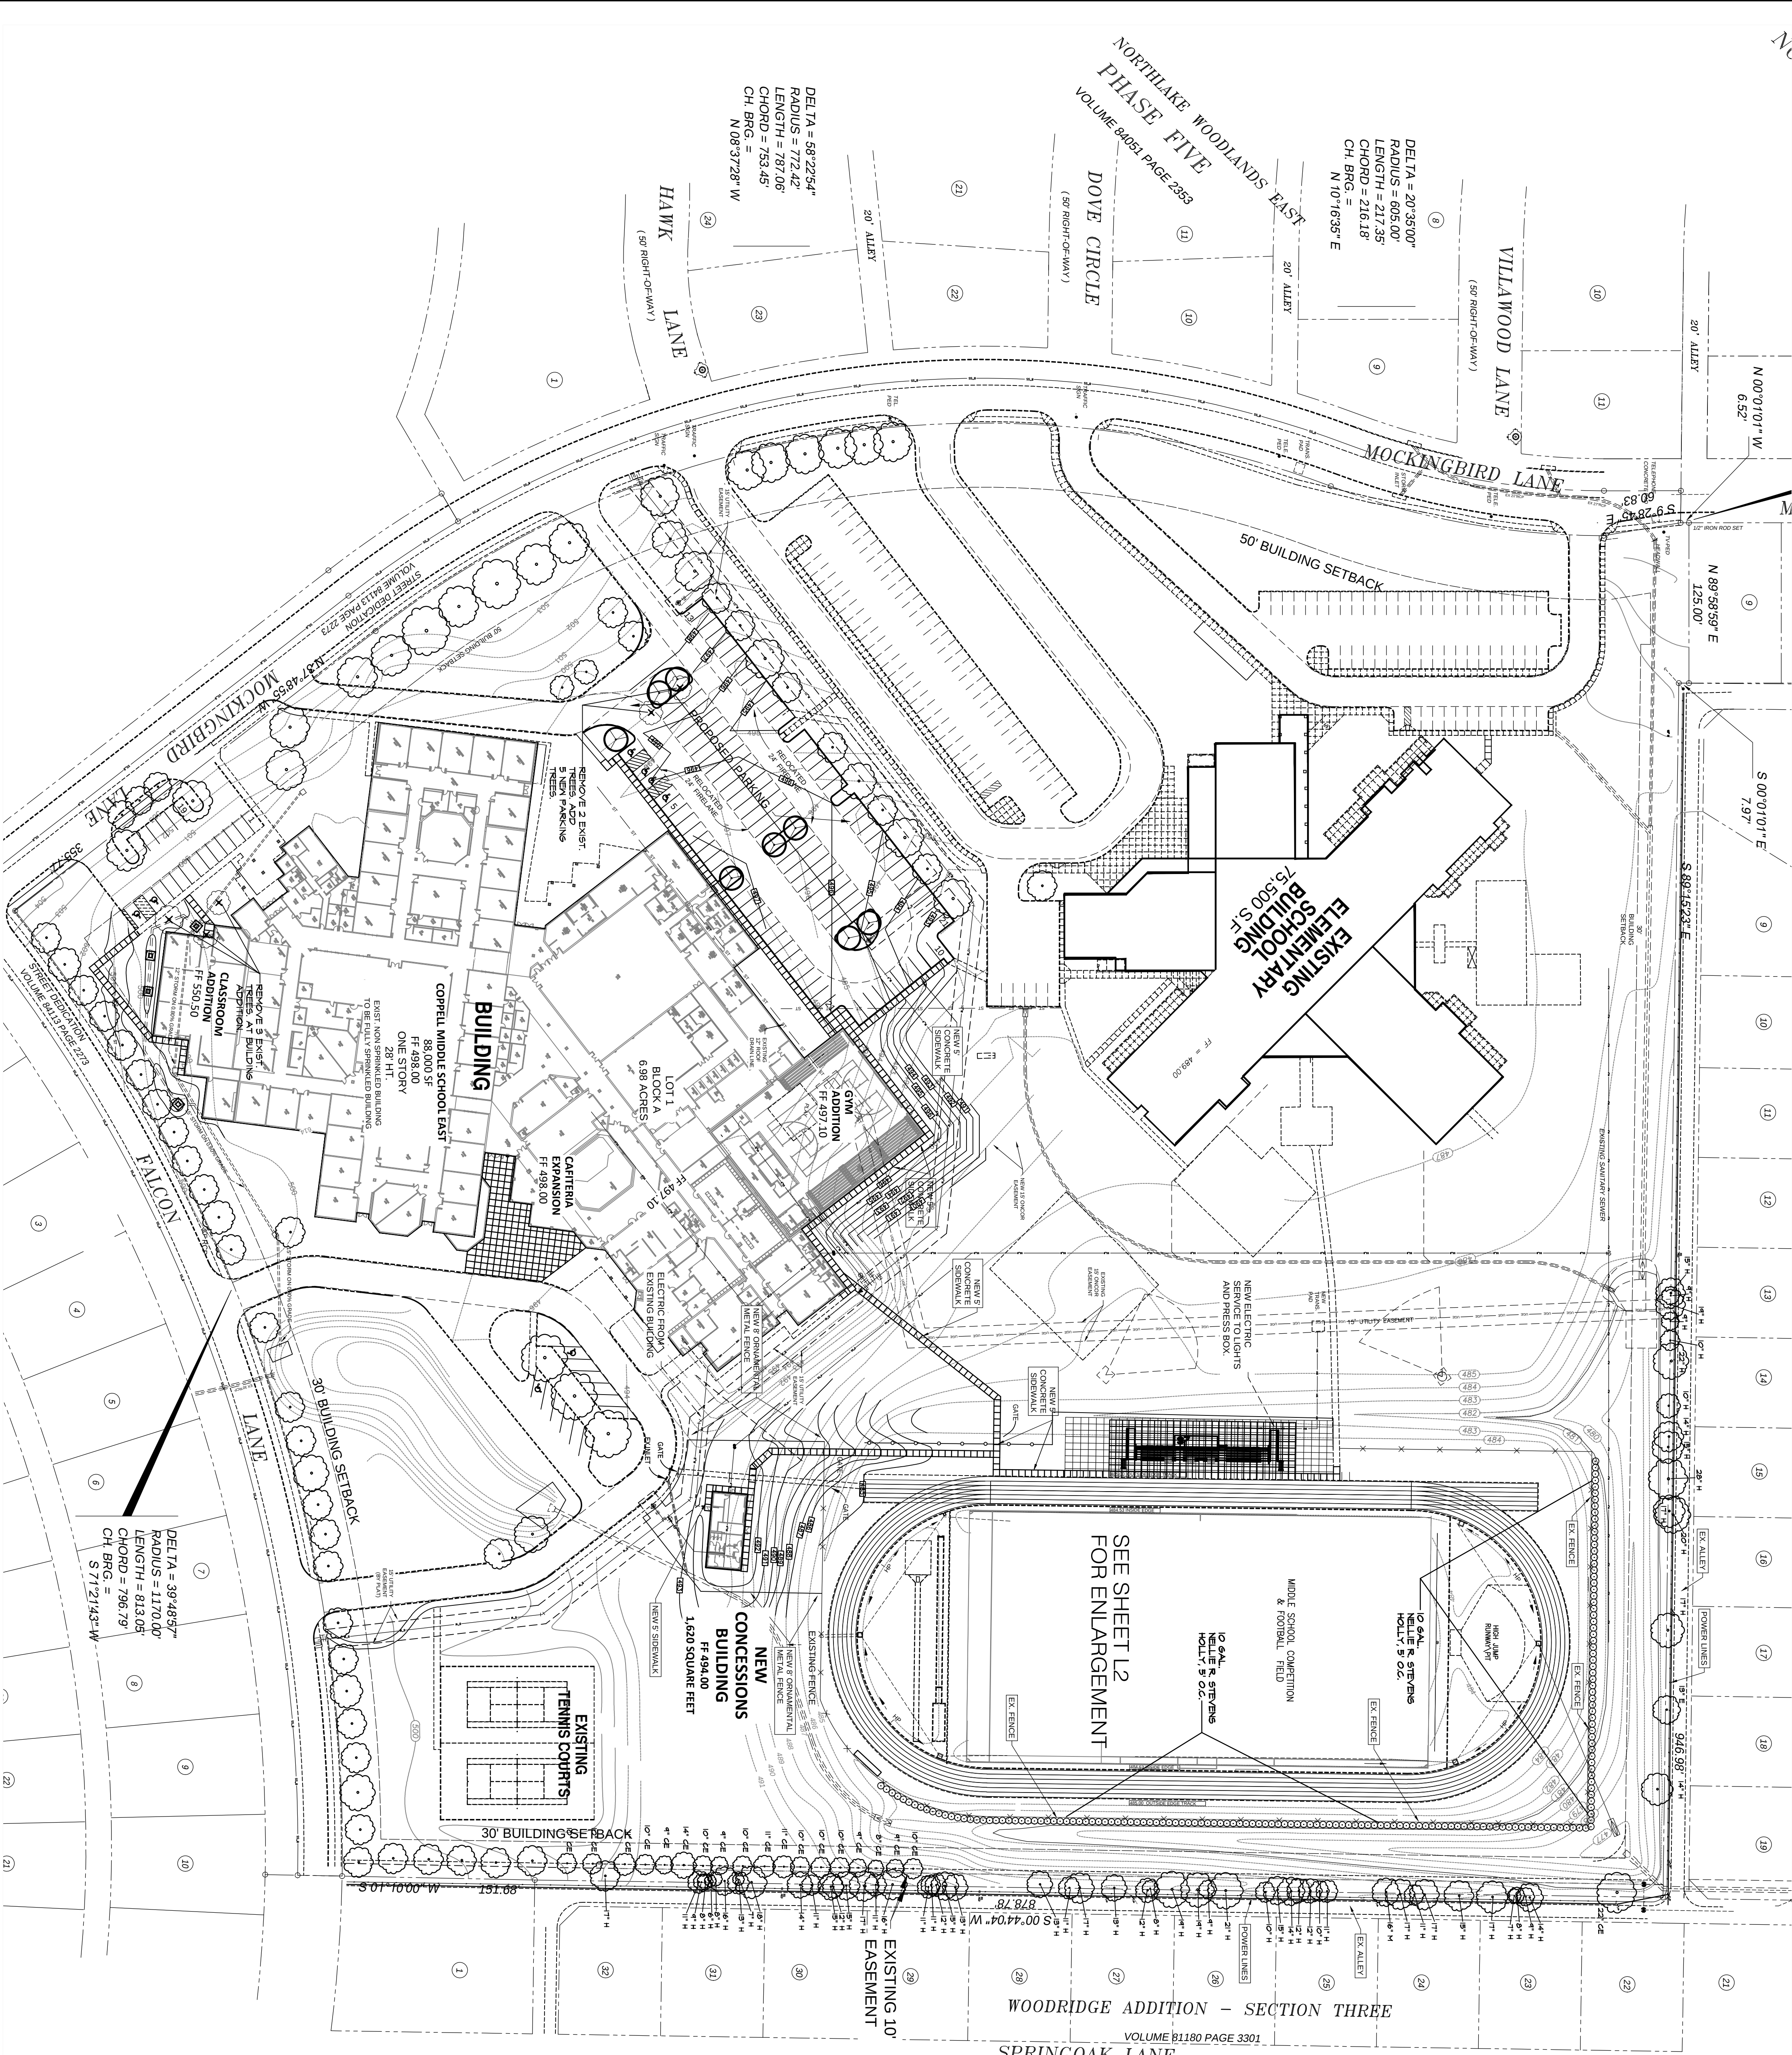

ABBREVIATED
PLANT LEGEND

QUANTITY	SYMBOL	CALLOUT
8		PISTACHIO

SHRUBS

QUANTITY	SYMBOL	CALLOUT
170		NELLIE

EXISTING TREE LEGEND	
	EXISTING TREE TO BE SAVED
	EXISTING TREE TO BE REMOVED

CORGAN

101 N. HOUSTON STREET
DALLAS, TEXAS 75202
T: 214.748.2000 F: 214.653.8281

ISSUES

REVISIONS

THIS DOCUMENT IS
RELEASED FOR INTERIM
REVIEW UNDER THE
PROVISIONS OF THE
MICHAEL, RAMSEY
REGISTERED LANDSCAPE
ARCHITECT #1901.
IT IS NOT TO BE USED
FOR CONSTRUCTION OR
BIDDING PURPOSES.

RAMSEY LANDSCAPE ARCHITECTS, LLC
11914 WISHING WELL CT
FRISCO, TEXAS 75035
PHONE (972) 335-0889
FAX (469) 362-5433
EMAIL: MIKE.RLA@ATT.NET

COPPELL ISD MIDDLE
SCHOOL EAST ADDITIONS

400 MOCKINGBIRD LANE
COPPELL, TEXAS 75019


OVERALL
LANDSCAPE PLAN

COPPELL MIDDLE SCHOOL
EAST ADDITION
LOT 1, BLOCK 1 - 51.7285 ACRES
AN ADDITION TO THE CITY OF COPPELL,
DALLAS COUNTY, TEXAS
SITUATED IN THE CORDELLA BOWEN SURVEY
ABSTRACT NO. 56

JOB 17327.0000
DATE 06/08/18
SHEET L 1

Exhibit "D"

TREES					
QUANTITY	SYMBOL	CALLOUT	COMMON NAME	SCIENTIFIC NAME	SIZE & CONDITION
8		PISTACHIO	Chinese Pistachio	Pistacia chinensis	3" caliper, 10'-12' Ht./ 4'-5' spread, B&B straight trunk full rounded canopy
SHRUBS					
QUANTITY	SYMBOL	CALLOUT	COMMON NAME	SCIENTIFIC NAME	SIZE AND CONDITION
170		NELLIE	Nellie R. Stevens Holly	Ilex vomitoria 'Nellie R. Stevens'	10 gallon, 36"-42" Ht./20"-24" spread, bushy, full to ground

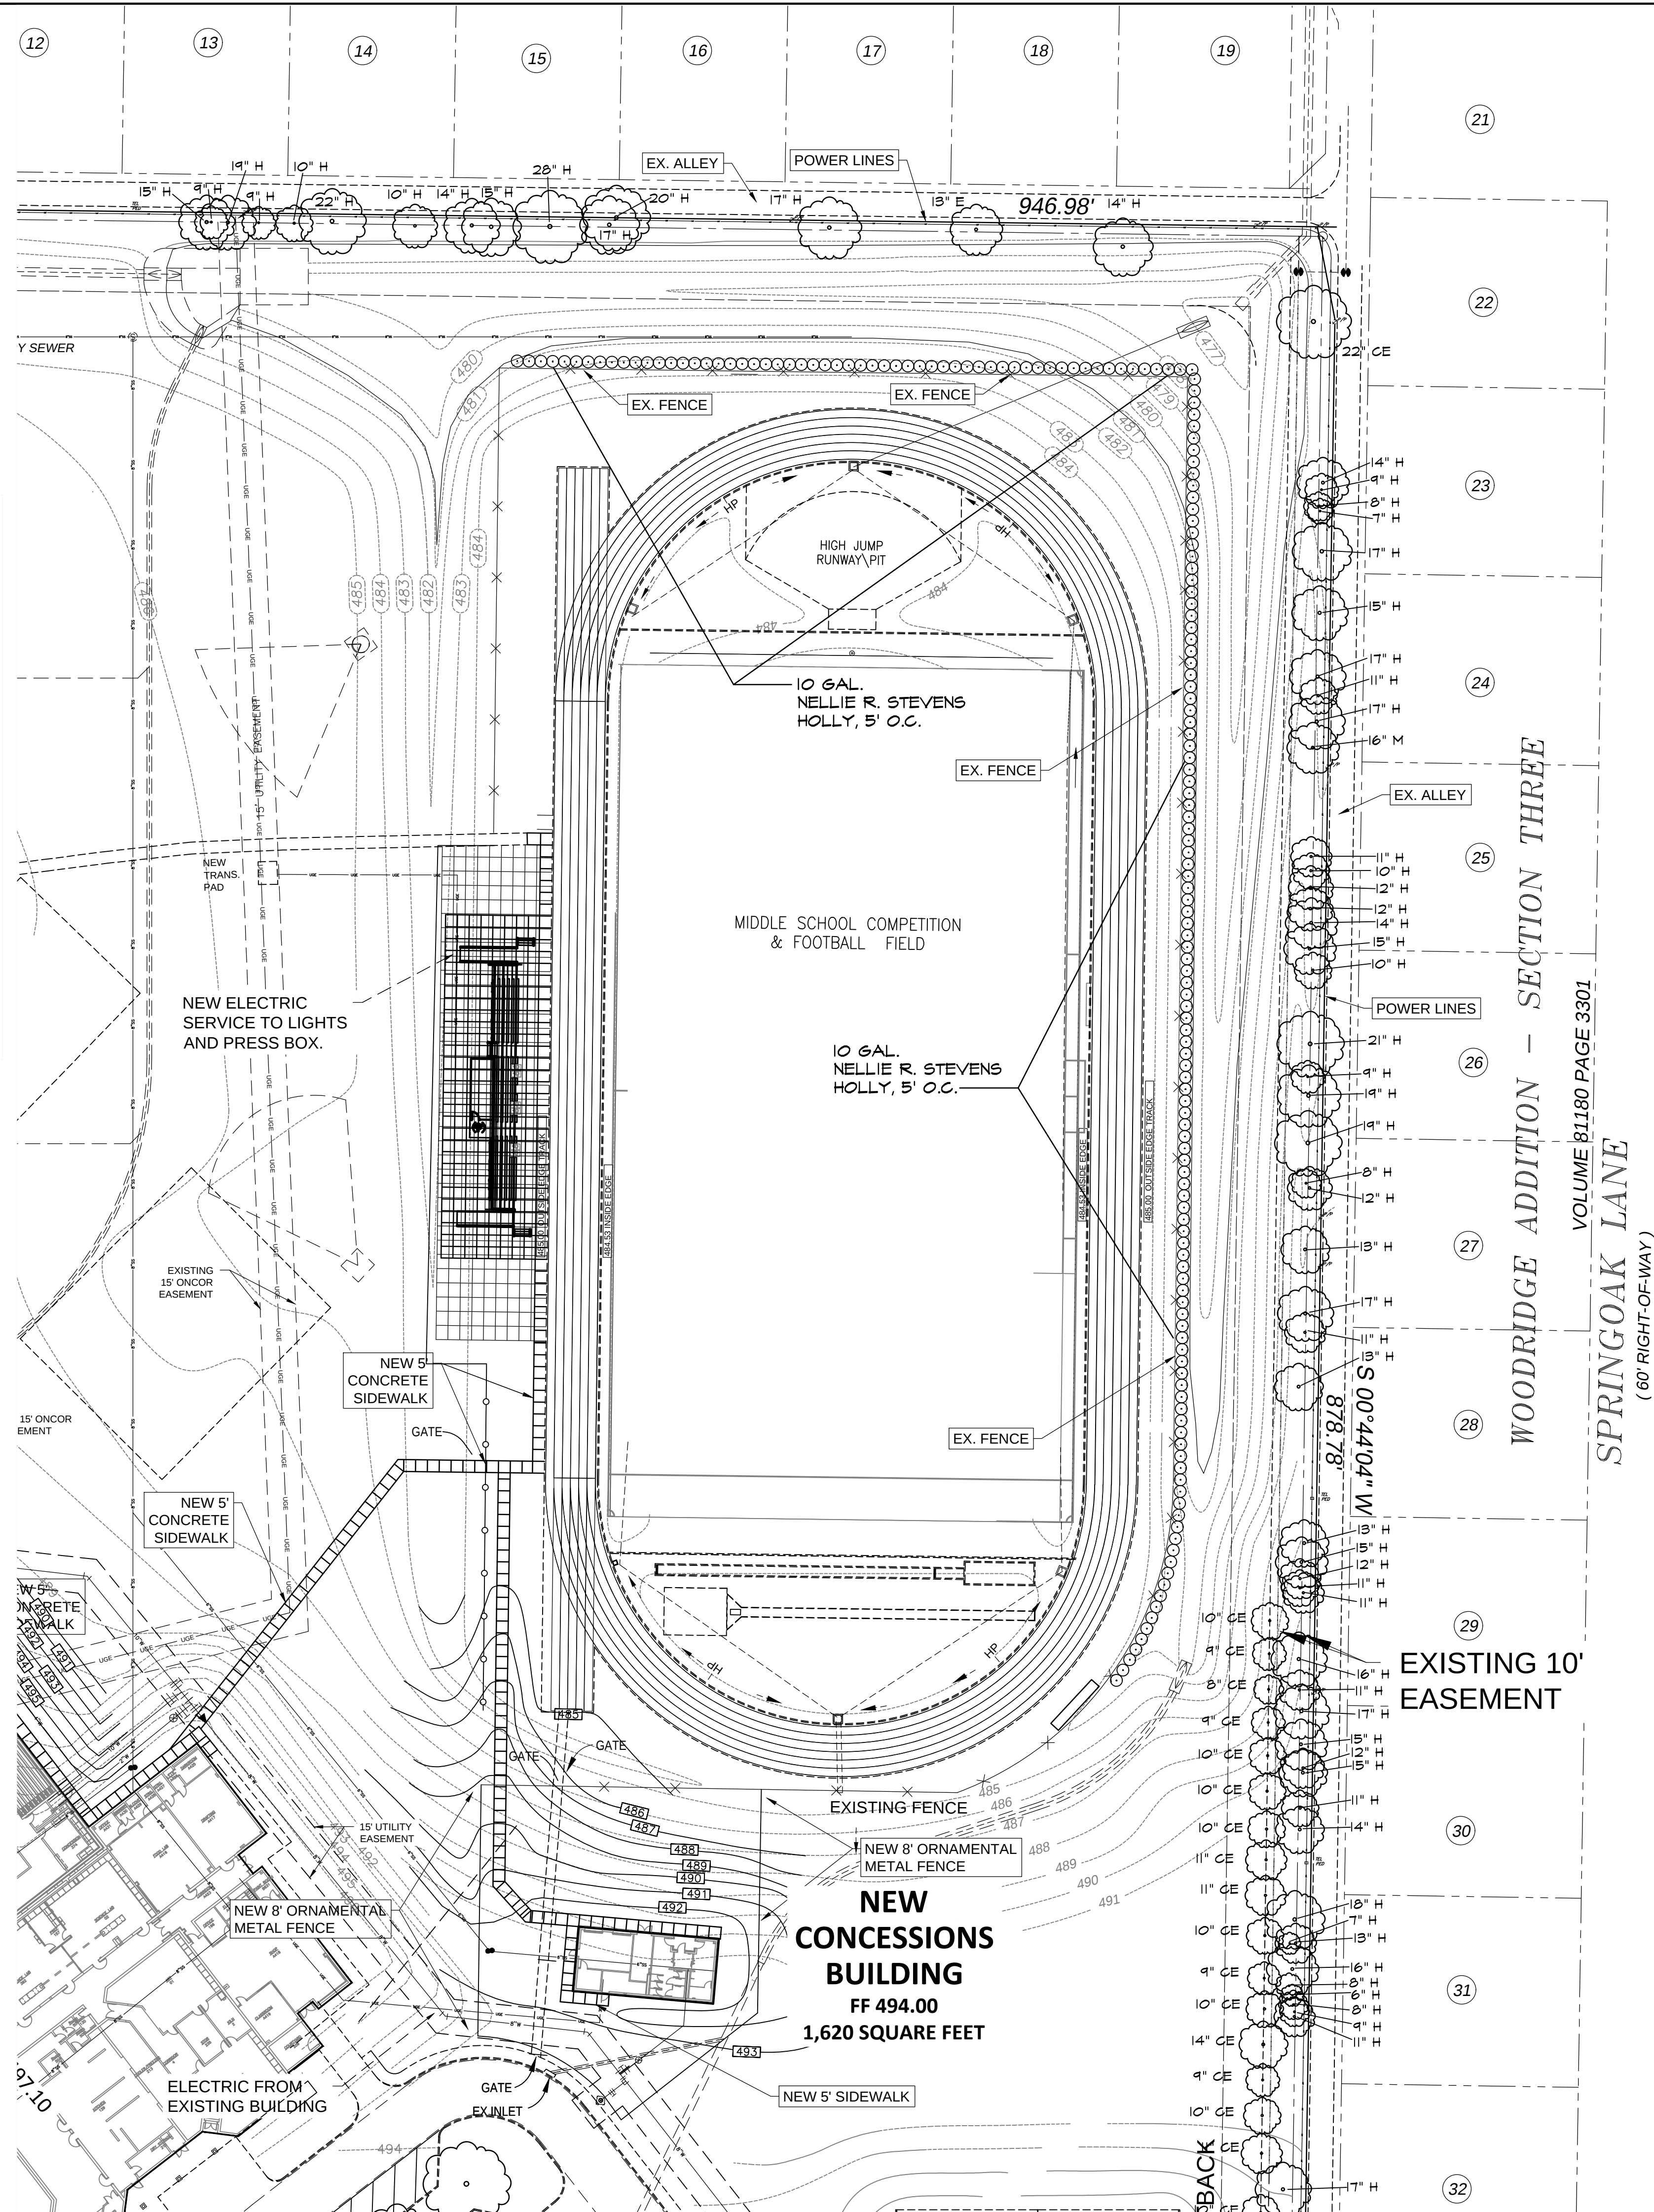

C O R G A N

CORGAN
104 N. HOUSTON STREET
DALLAS, TEXAS 75202
T: 214.748.2000 F: 214.653.8281

ISSUES

1 06/08/18 PERMIT SET

REVISIONS

THIS DOCUMENT IS
RELEASED FOR INTERIM
REVIEW UNDER THE
AUTHORITY OF:
MICHAEL RAMSEY
REGISTERED LANDSCAPE
ARCHITECT #1901.
IT IS NOT TO BE USED
FOR CONSTRUCTION OR
BIDDING PURPOSES.

RAMSEY LANDSCAPE ARCHITECTS, LLC

11914 WISHING WELL CT.
FRISCO, TEXAS 75035
PHONE (972) 335-0889
FAX (469) 362-5433
EMAIL: MIKE.RLA@ATT.NET

COPPELL ISD MIDDLE
SCHOOL EAST ADDITIONS

400 MOCKINGBIRD LANE
COPPELL, TEXAS 75019

LANDSCAPE PLAN
AREA A

JOB 17327.0000
DATE 06/08/18
SHEET

L 2