


U:\DALLAS-PORT WORTH\TXDA_2018-108.000_SandyLake & Denton Tap, Coppell, Texas\Drawings\Detail Design_003\02_SitePlan_DRC-Submit\TCT_DRC_SEO_SIGN_PLAN.dwg
FILE INFO: \X:\DALLAS-PORT WORTH\TXDA_2018-108.000_SandyLake & Denton Tap, Coppell, Texas\Drawings\Detail Design_003\02_SitePlan_DRC-Submit\TCT_DRC_SEO_SIGN_PLAN.dwg
U:\DALLAS-PORT WORTH\TXDA_2018-108.000_SandyLake & Denton Tap, Coppell, Texas\Drawings\Detail Design_003\02_SitePlan_DRC-Submit\TCT_DRC_SEO_SIGN_PLAN.dwg
U:\DALLAS-PORT WORTH\TXDA_2018-108.000_SandyLake & Denton Tap, Coppell, Texas\Drawings\Detail Design_003\02_SitePlan_DRC-Submit\TCT_DRC_SEO_SIGN_PLAN.dwg

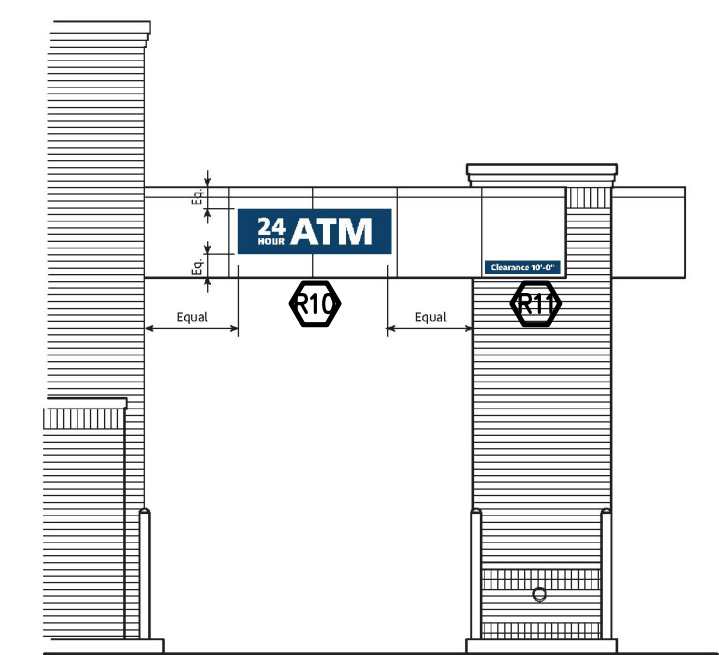


R12 DRIVE-UP ATM CANOPY
SCALE: NTS





R11 M-3 MESSAGE SIGN
SCALE: NTS





R10 W-18 ATM WALL SIGN (NON ILLUMINATED)
SCALE: NTS

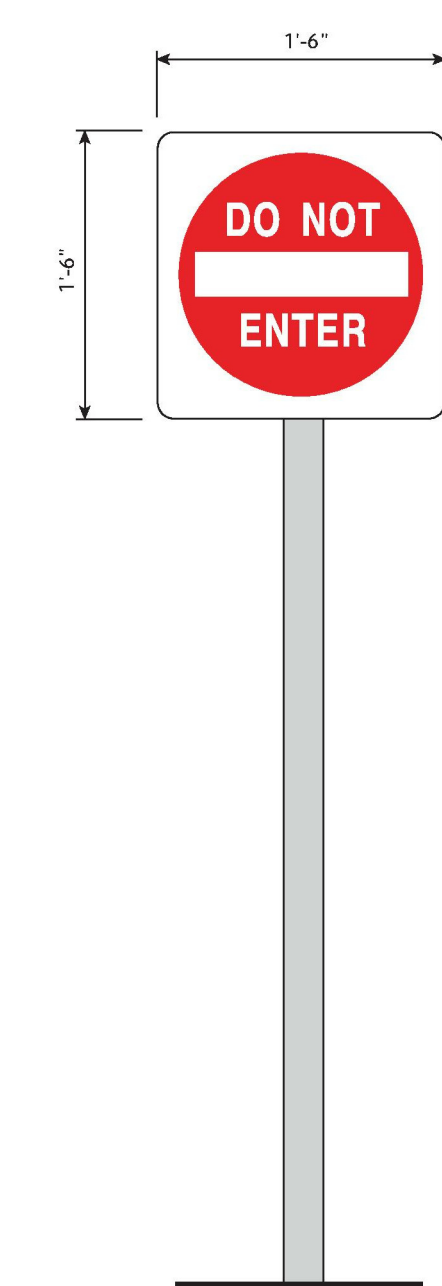


R9 DOT BLADE SIGN
SCALE: NTS

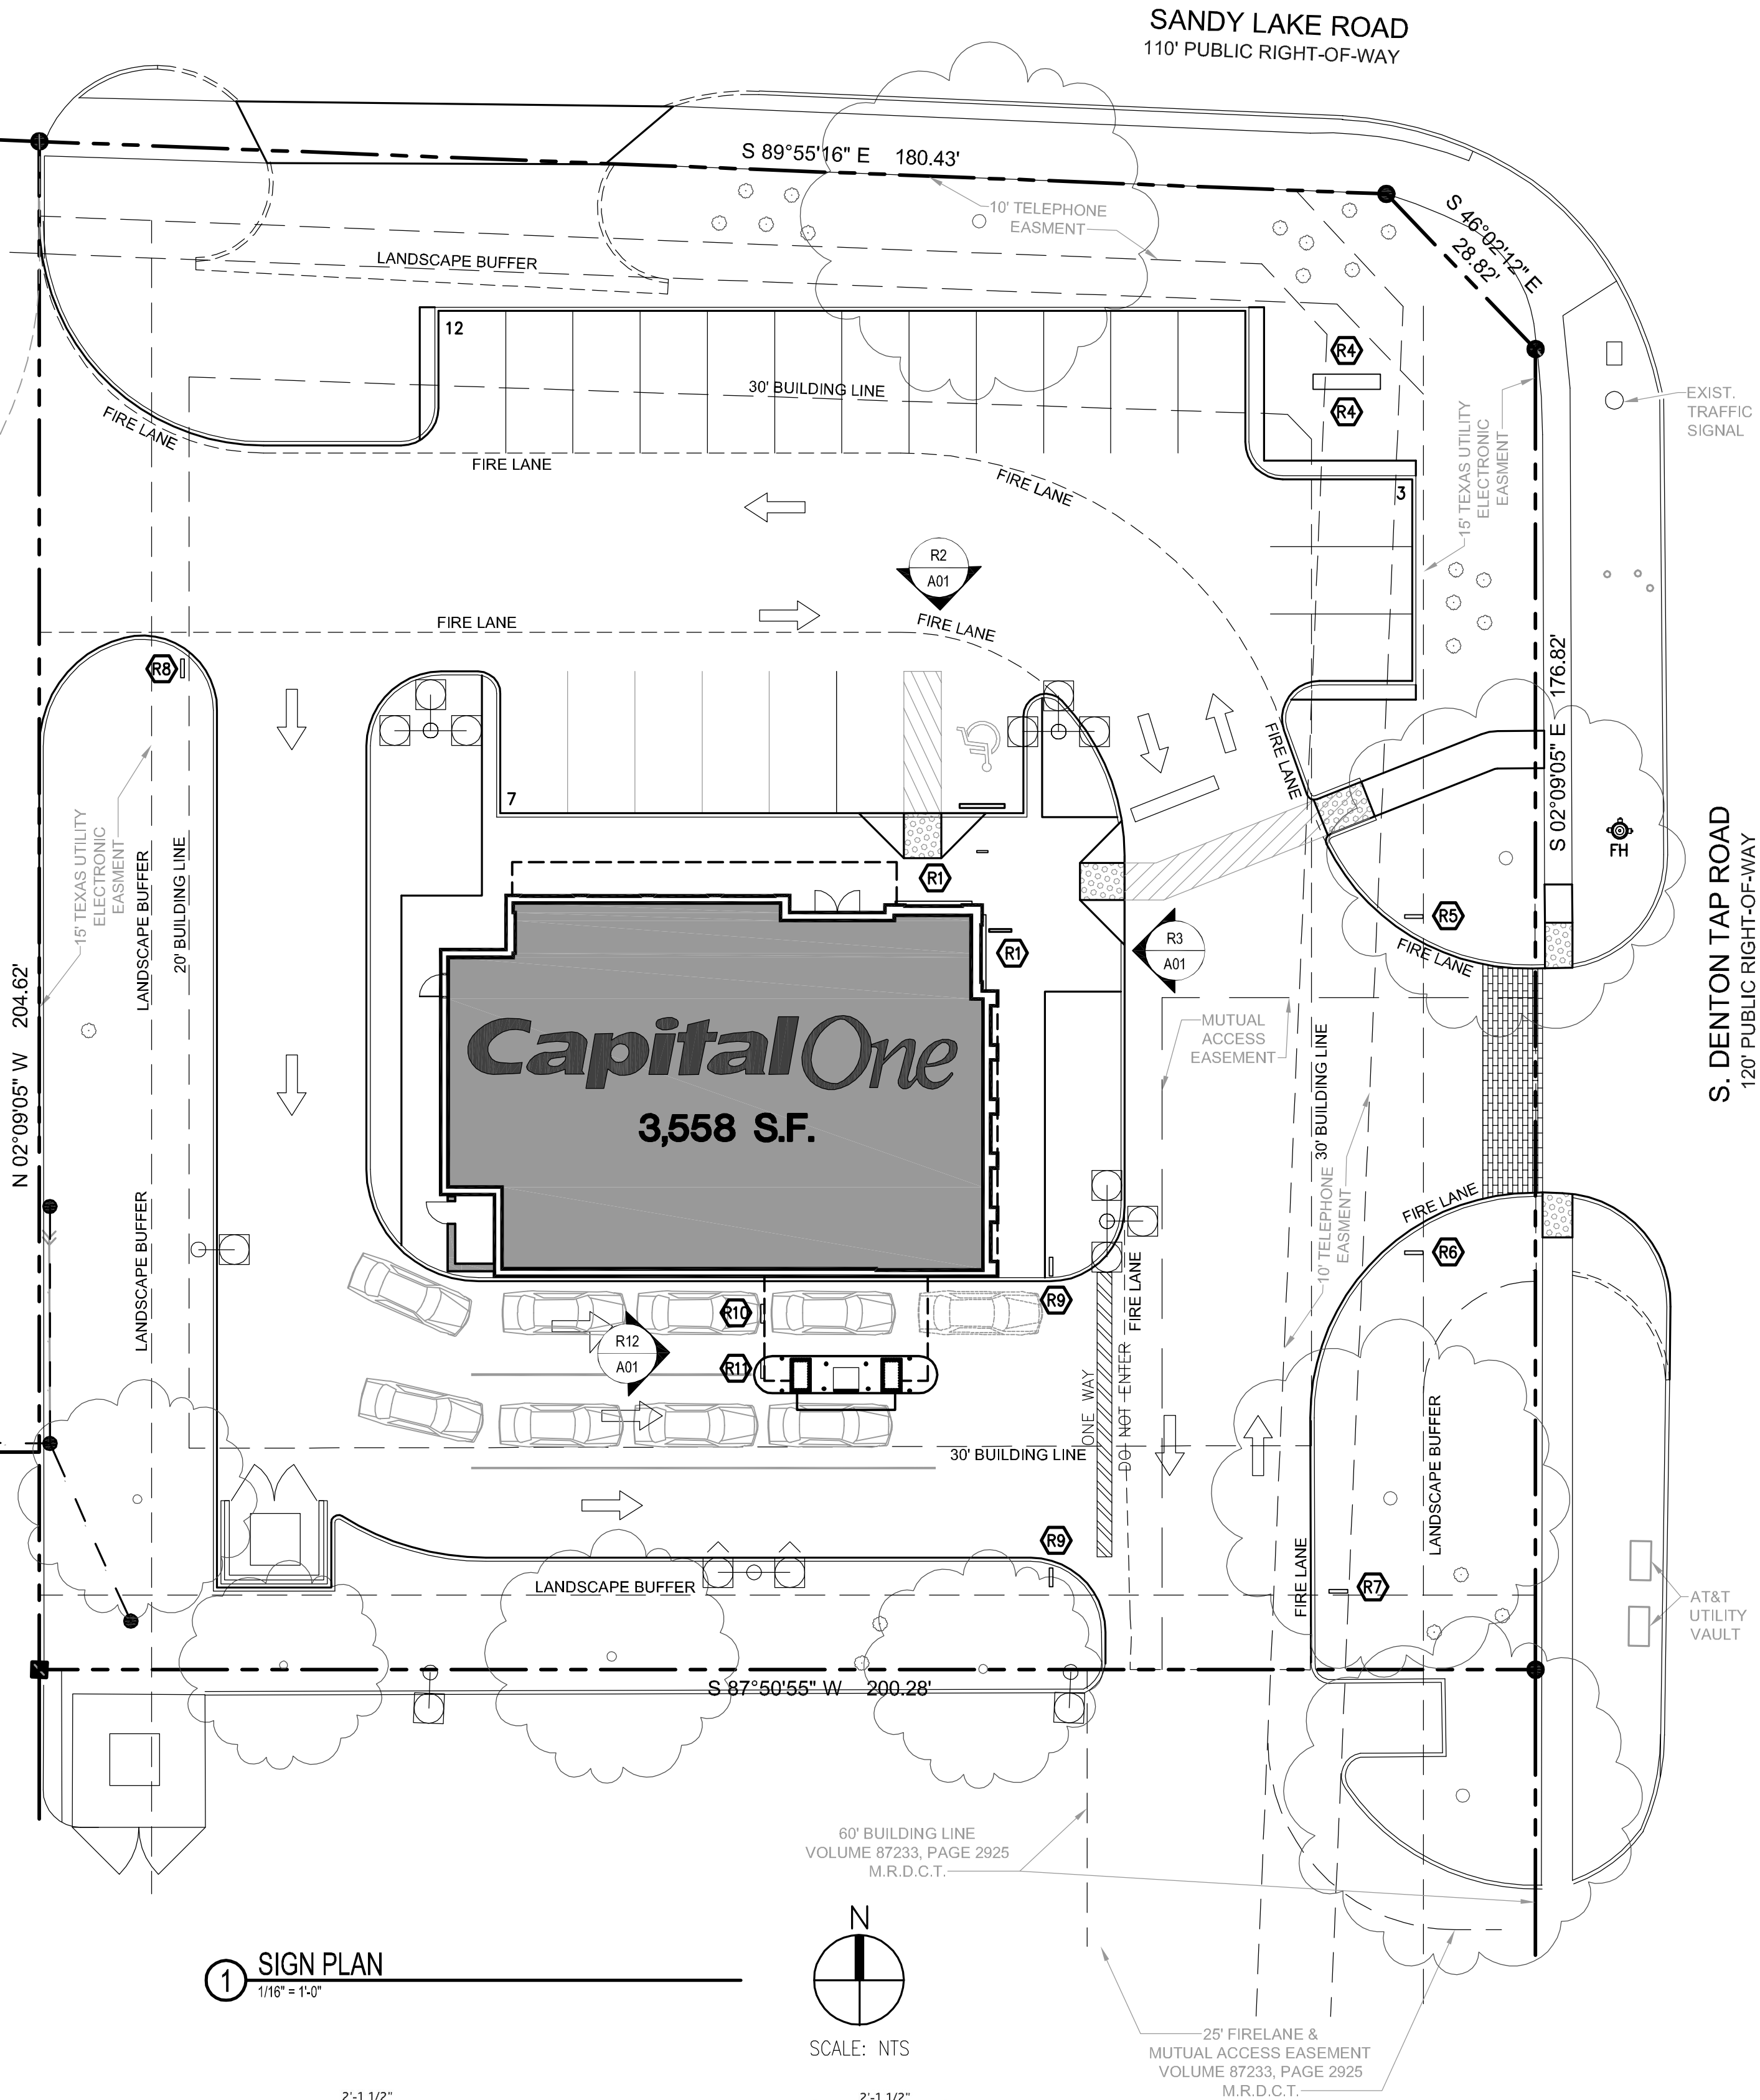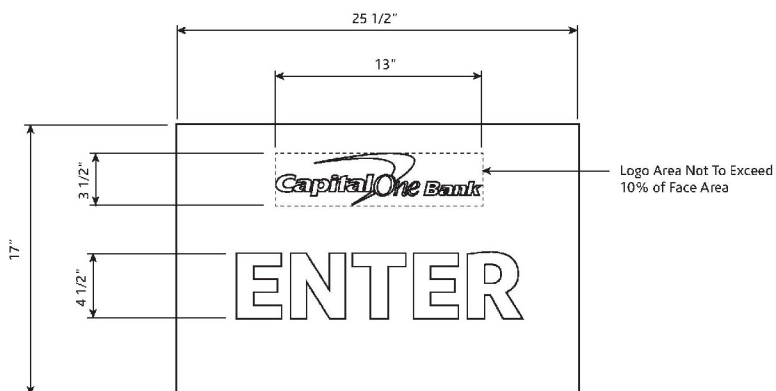

1 SIGN PLAN
1/16" = 1'-0"

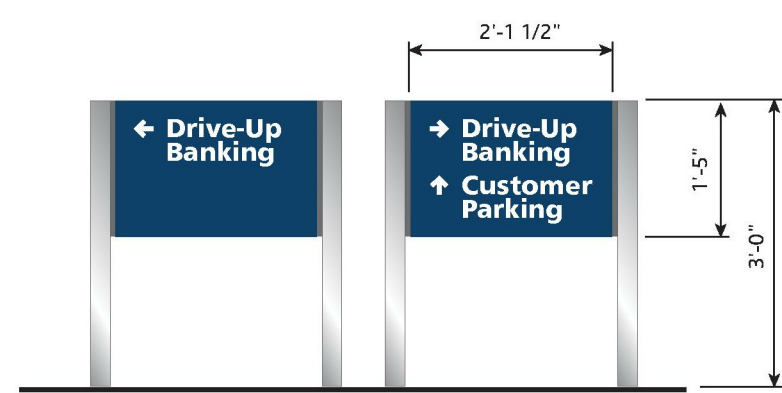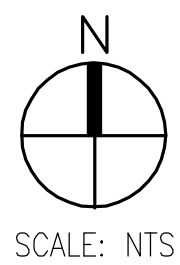


R8 D-3 DIRECTIONAL SIGN
SCALE: NTS

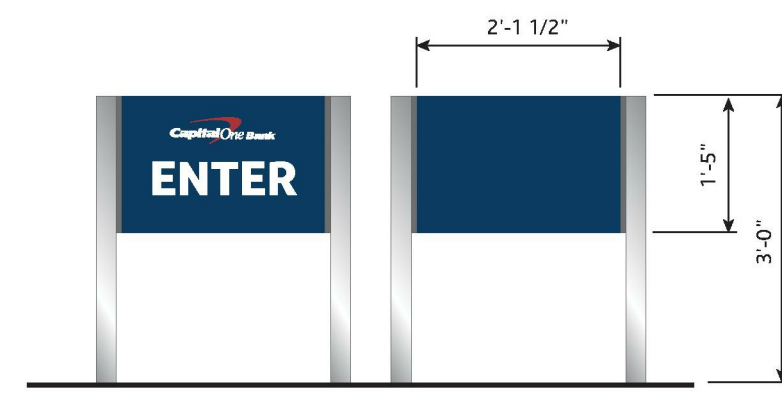


R7 D-3 DIRECTIONAL SIGN
SCALE: NTS



R6 D-3 DIRECTIONAL SIGN
SCALE: NTS

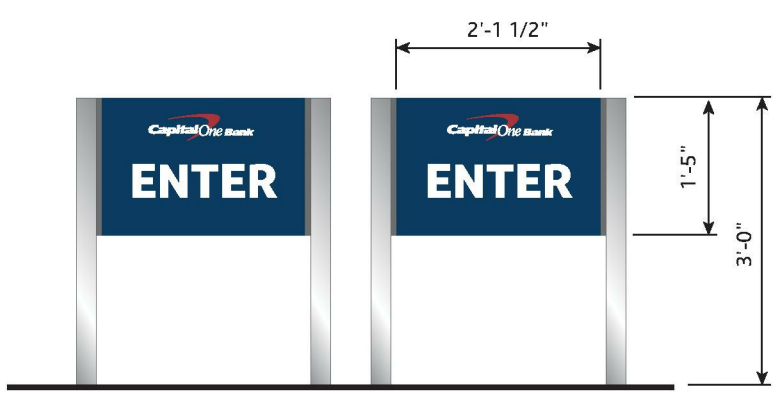


R5 D-3 DIRECTIONAL SIGN
SCALE: NTS

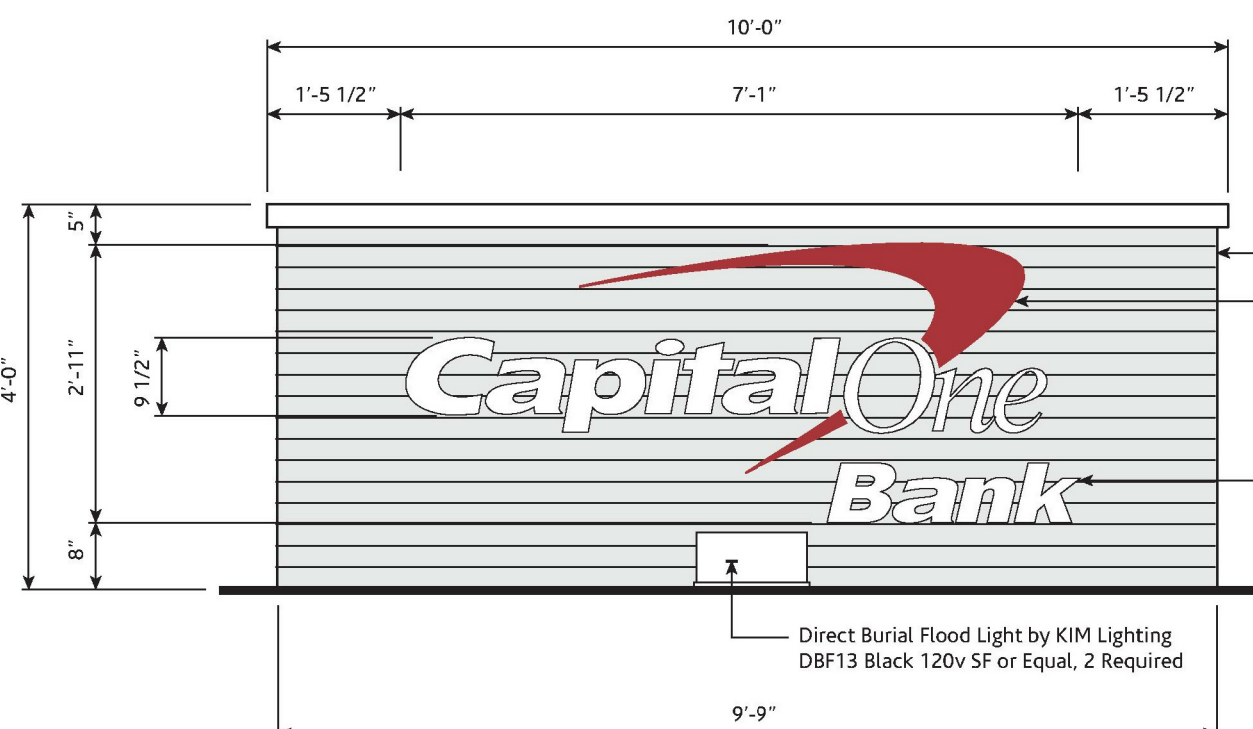


R4 MONUMENT SIGN - GROUND LIGHTING
SCALE: NTS


SIGN LEGEND	
R1	TOWER SIGNS, IL-11-V-MM ILLUMINATED LETTERS RE: R1/SEO1
R4	MONUMENT SIGN ON CUSTOM BASE WITH GROUND LIGHTING. RE: R4/SEO1
R5	D-3 DIRECTIONAL SIGN. RE: R5/SEO1
R6	D-3 DIRECTIONAL SIGN. RE: R6/SEO1
R7	D-3 DIRECTIONAL SIGN. RE: R7/SEO1
R8	D-3 DIRECTIONAL SIGN. RE: R8/SEO1
R9	DO NOT ENTER (POST MOUNTED). RE: R9/SEO1
R10	ATM-W-18 (NON-ILLUMINATED) WALL SIGN. RE: R10/SEO1
R11	M-3 MESSAGE (NON-ILLUMINATED) PLAQUE (CLEARANCE). RE: R11/SEO1

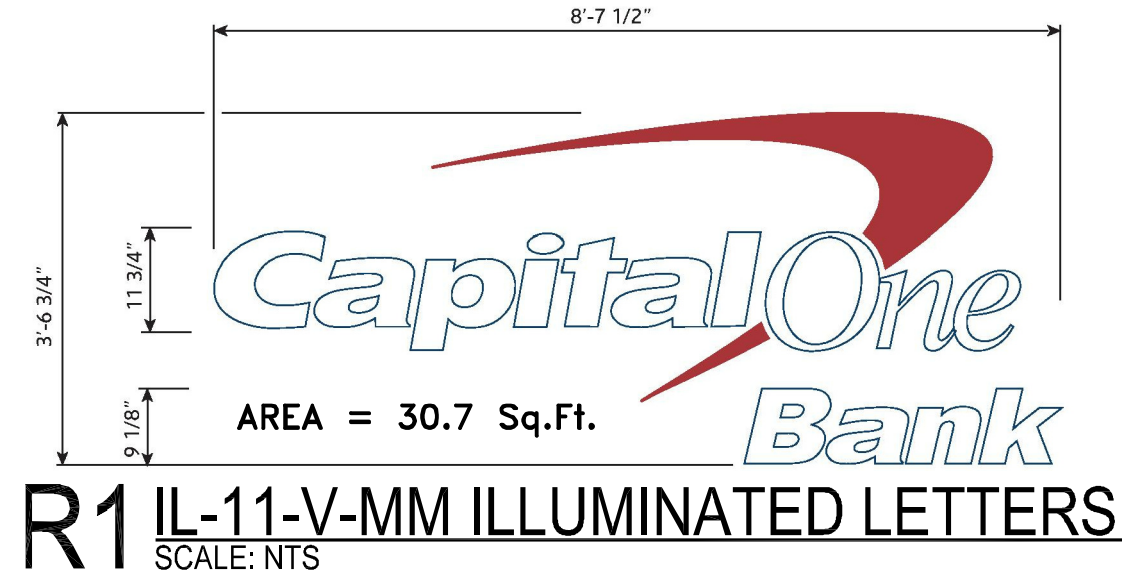


R1 IL-11-V-MM ILLUMINATED LETTERS
SCALE: NTS

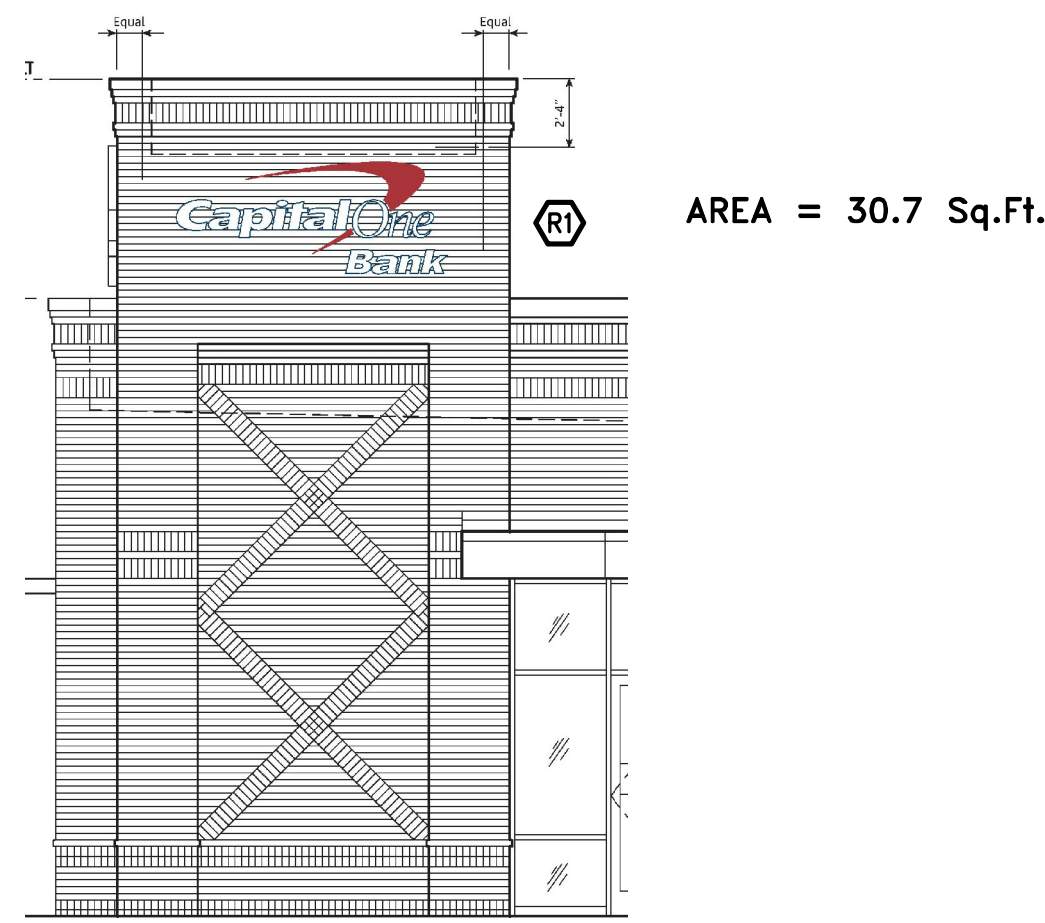

R2 NORTH TOWER (IL-11-V-MM)
SCALE: NTS

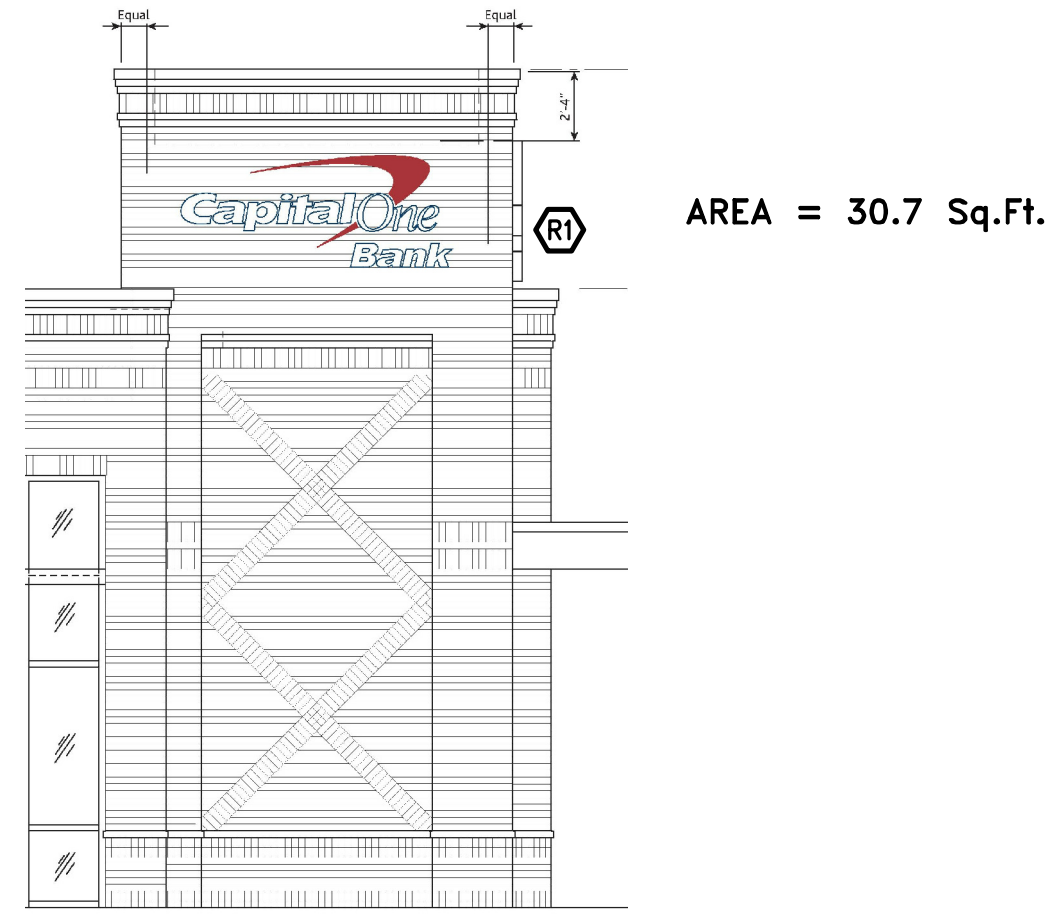

R3 EAST TOWER (IL-11-V-MM)
SCALE: NTS

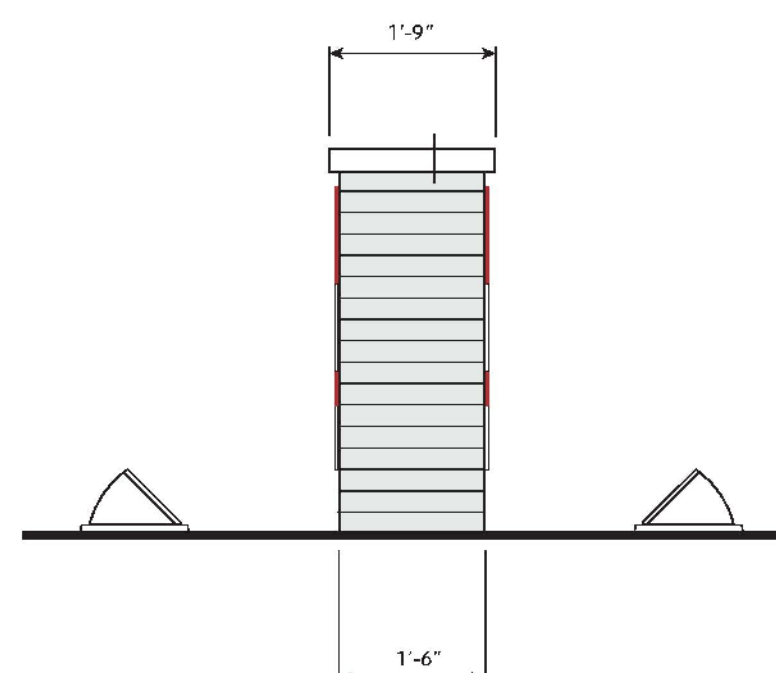


Capital One Bank

Capital One
Design//Branch Cafe Care & Const.
299 Park Ave. 22nd floor
New York , NY. 10171

**CAPITAL ONE BANK
COPPELL**

SANDY LAKE CROSSING
LOT 3, BLOCK 1
0.92 AC 39,999 SF ZONING: "R"
EDWARD A. CROW SURVEY, ABSTRACT NO. 301
105 SOUTH DENTON TAP ROAD
COPPELL, TEXAS 75019

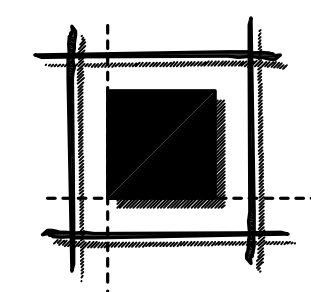

**LEVINSON • ALCOSER
ASSOCIATES, L.P.**

1177 W. Loop South, Suite 900 Houston, Texas 77027
tel 713.787.0000 fax 713.850.8250

Architecture • Planning • Interior Design

DRAWN BY: CHECKED BY: REVISED BY:

REVISIONS	REV. BY:

Copyright 2018 Levinson Alcoser Assoc. Warning: This document is protected by U.S. Copyright Law Under Section 102 of the U.S. Copyright Act and the Architectural Works Copyright Protection Act of 1990. Unauthorized reproduction and distribution of this document or any portion of it, other than for use of this particular project, is prohibited and may result in severe civil and criminal penalties, and will be prosecuted to the maximum extent possible under the law.

NOT FOR REGULATORY
APPROVAL, PERMITTING
OR CONSTRUCTION
**SITE 18-07-000261
P&Z SUBMITTAL
08/07/2018**

LAALP Project Number: 2018-108.003

SE01

SIGN EXHIBITS

Issued For Bid: X

Issued For Permit: X

Issued For Construction: X

dwg Date: Aug 03, 2018 KUherek