

SPACES AREA	
ROOM NAME	SF/Room
LOBBY +GREAT ROOM	2064
MEETING/BOARDROOM	877
BOARDROOM	323
BREAKFAST ROOM	321
PANTRY	344
LAUNDRY	756
FITNESS	635
GUEST LAUNDRY	61
RESTROOM	166
STORAGE	349
MARKET + CHECK IN	263
WORK AREA	197
LUGGAGE	35
OUTDOOR PATIO	1022

GUESTROOM AREA	SF
GUESTROOM ACCESS KING SUITE	381
GUESTROOM KING	325
GUESTROOM KING SUITE	381
GUESTROOM KING X WIDE	416
GUESTROOM QO	325
GUESTROOM QO SUITE	381

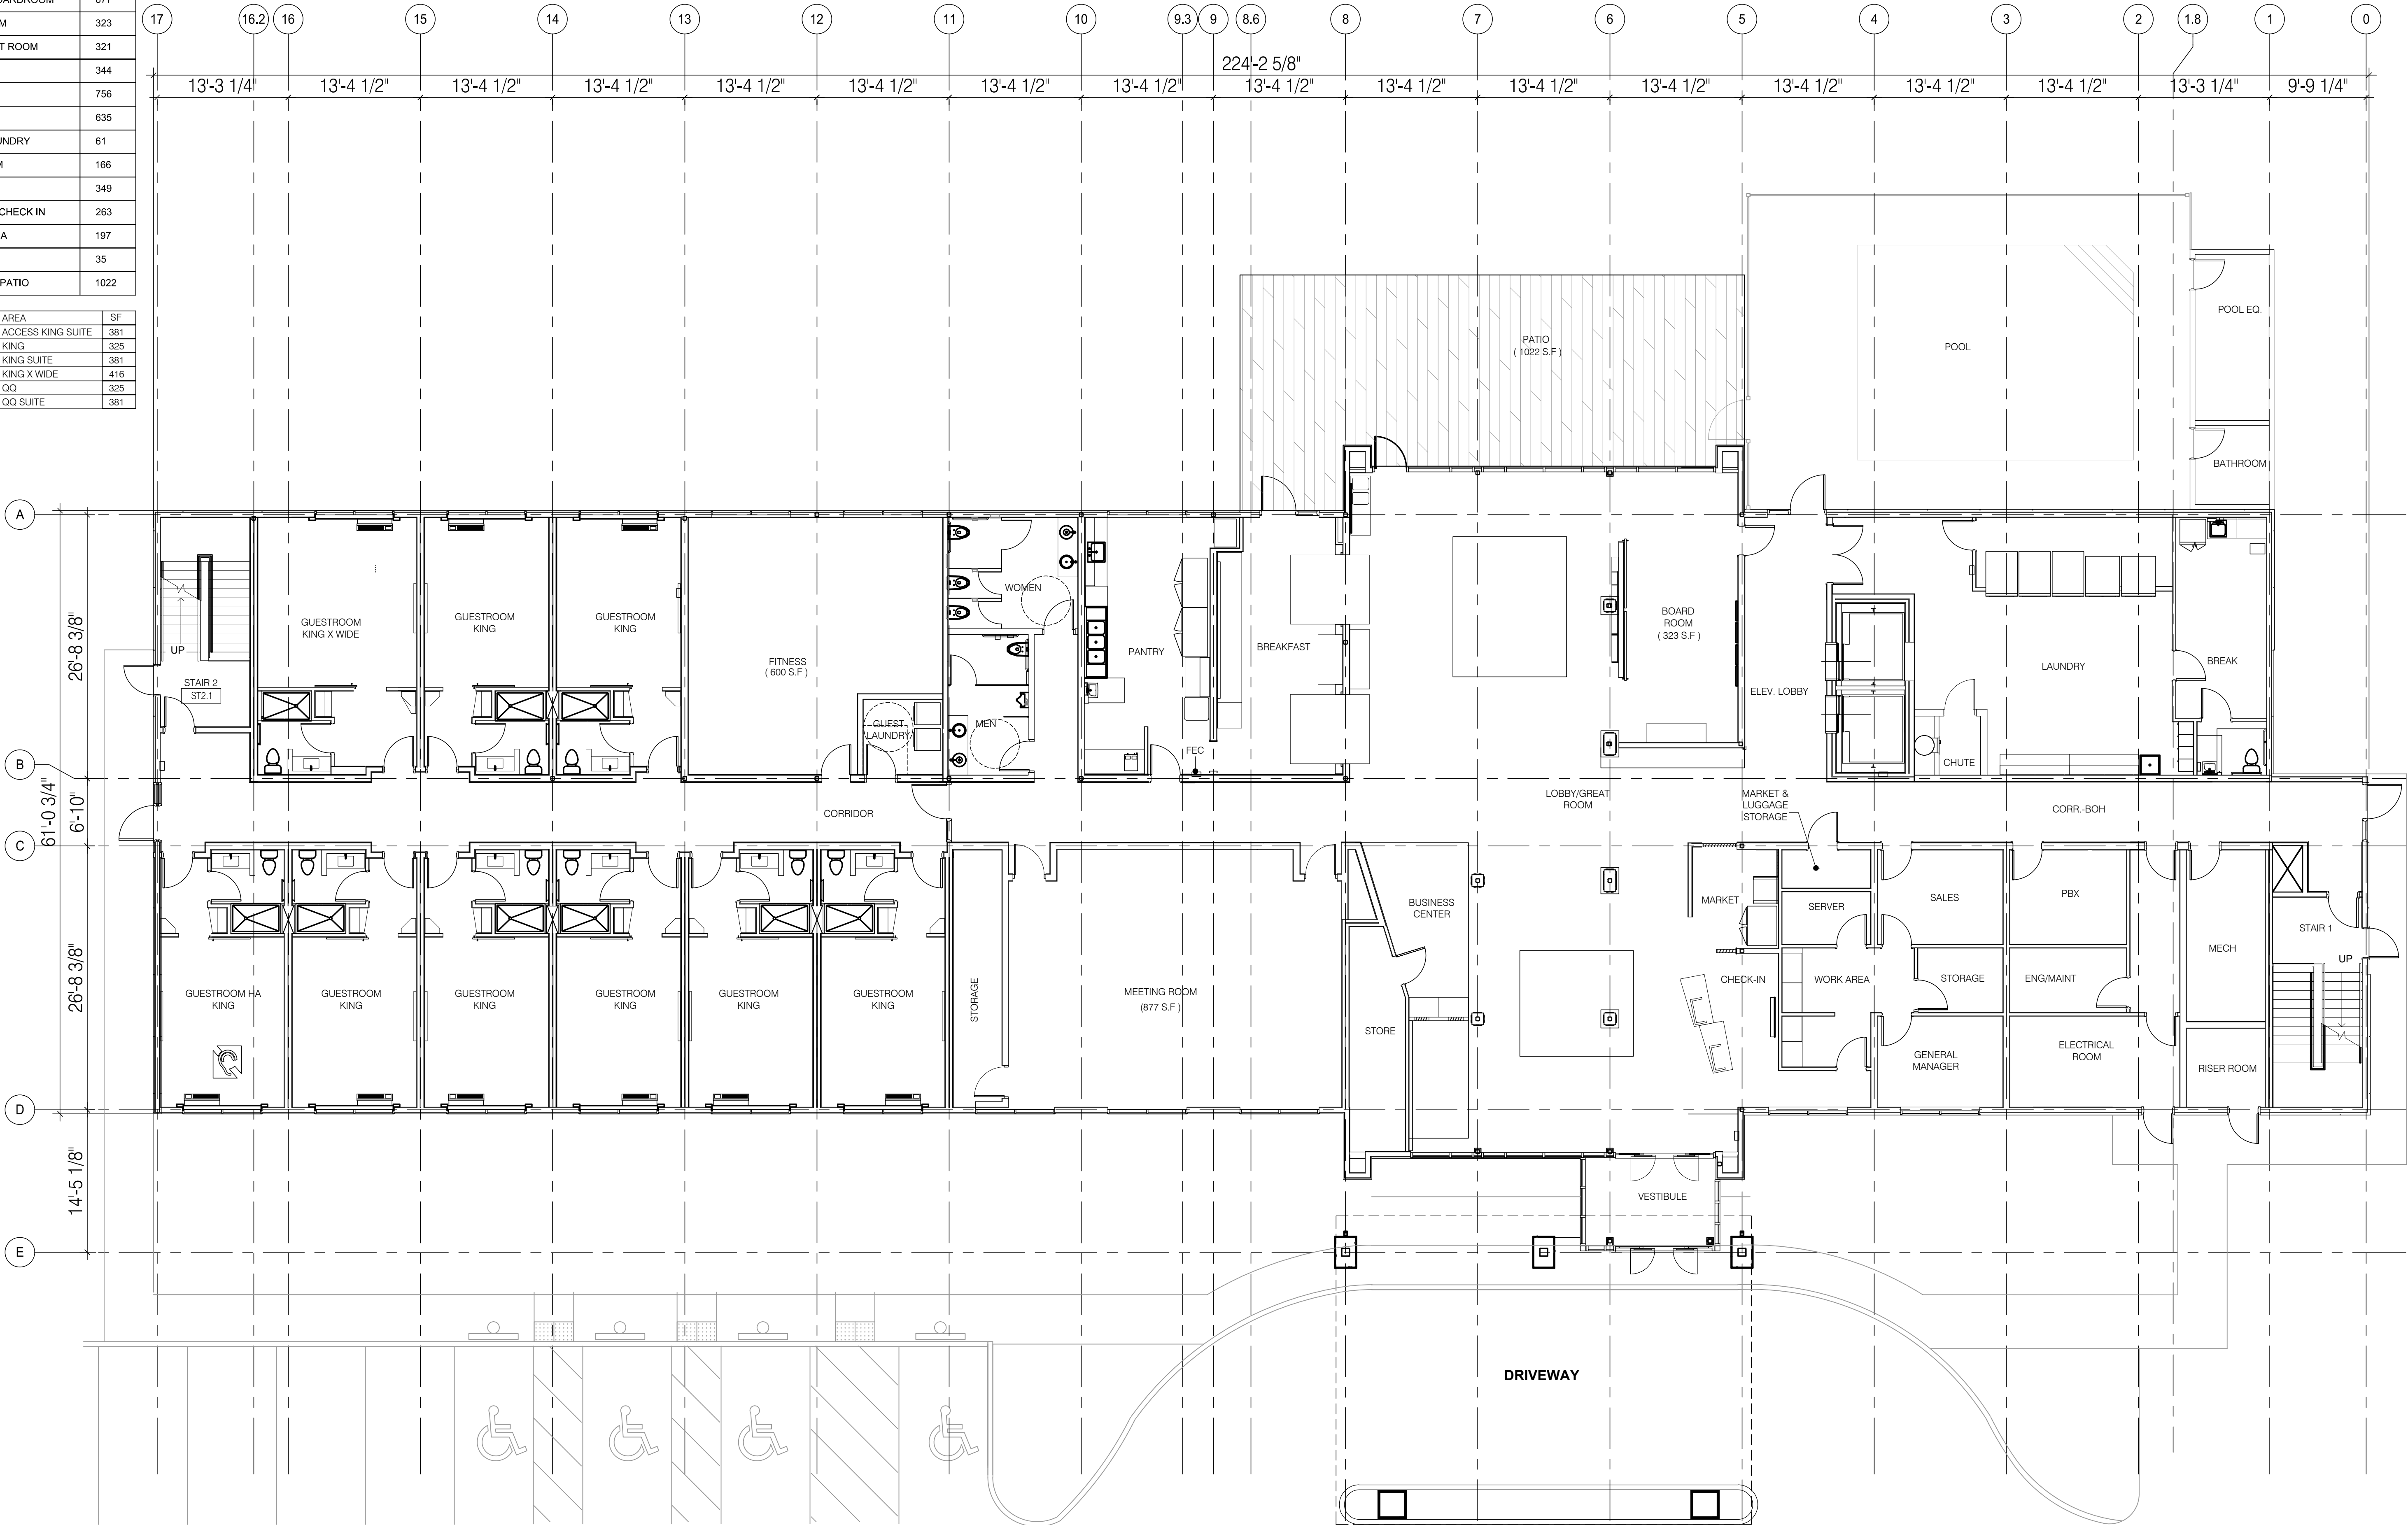


Exhibit D
1 of 2

owner
NORTHPOINT HOTEL GROUP
Suki Patel
t. 972.897.4747

architecture
STUDIO RED DOT
5307 Mockingbird Ln., Suite 660
Dallas, TX 75206
t. 469.941.4145 m. 972.896.7594

Civil engineer
**DDC DESIGN DEVELOPMENT
CONSULTANTS, INC.**
t. 214.868.9320

Landscape
STUDIO GREEN SPOT.INC
CHRIS TRONZANO
t. 469.369.4448
CHRIS@STUDIOGREENSPOT.COM

project
NORTHPOINT HOTEL
Coppell, Texas
Address
Holiday Inn Express Hotel
1125 Northpoint Drive Coppell, Texas

The drawings and written material herein constitute original work of the architect, and as intellectual property and instruments of service, are subject to copyright and may not be reproduced, distributed, published or used in any way without the express written consent of the architect.

PD-242R4-HC
revisions

title
FIRST FLOOR PLAN
date 7.10.18
sheet

A1.01

Exhibit D
2 of 2

owner
NORTHPOINT HOTEL GROUP
Suki Patel
t. 972.897.4747

architecture
STUDIO RED DOT
5307 Mockingbird Ln., Suite 660
Dallas, TX 75206
t. 469.941.4145 m. 972.896.7594

Civil engineer
**DDC DESIGN DEVELOPMENT
CONSULTANTS, INC.**
t. 214.868.9320

Landscape
STUDIO GREEN SPOT.INC
CHRIS TRONZANO
t. 469.369.4448
CHRIS@STUDIOGREENSPOT.COM

project
NORTHPOINT HOTEL
Coppell, Texas

Address
Holiday Inn Express Hotel
1125 Northpoint Drive Coppell, Texas

The drawings and written material herein constitute original work of the architect, and as intellectual property and instruments of service, are subject to copyright and may not be reproduced, distributed, published or used in any way without the express written consent of the architect.

PD-242R4-HC


revisions

title
**2ND - 5TH
FLOOR PLAN**

date 7.10.18

sheet

A1.02

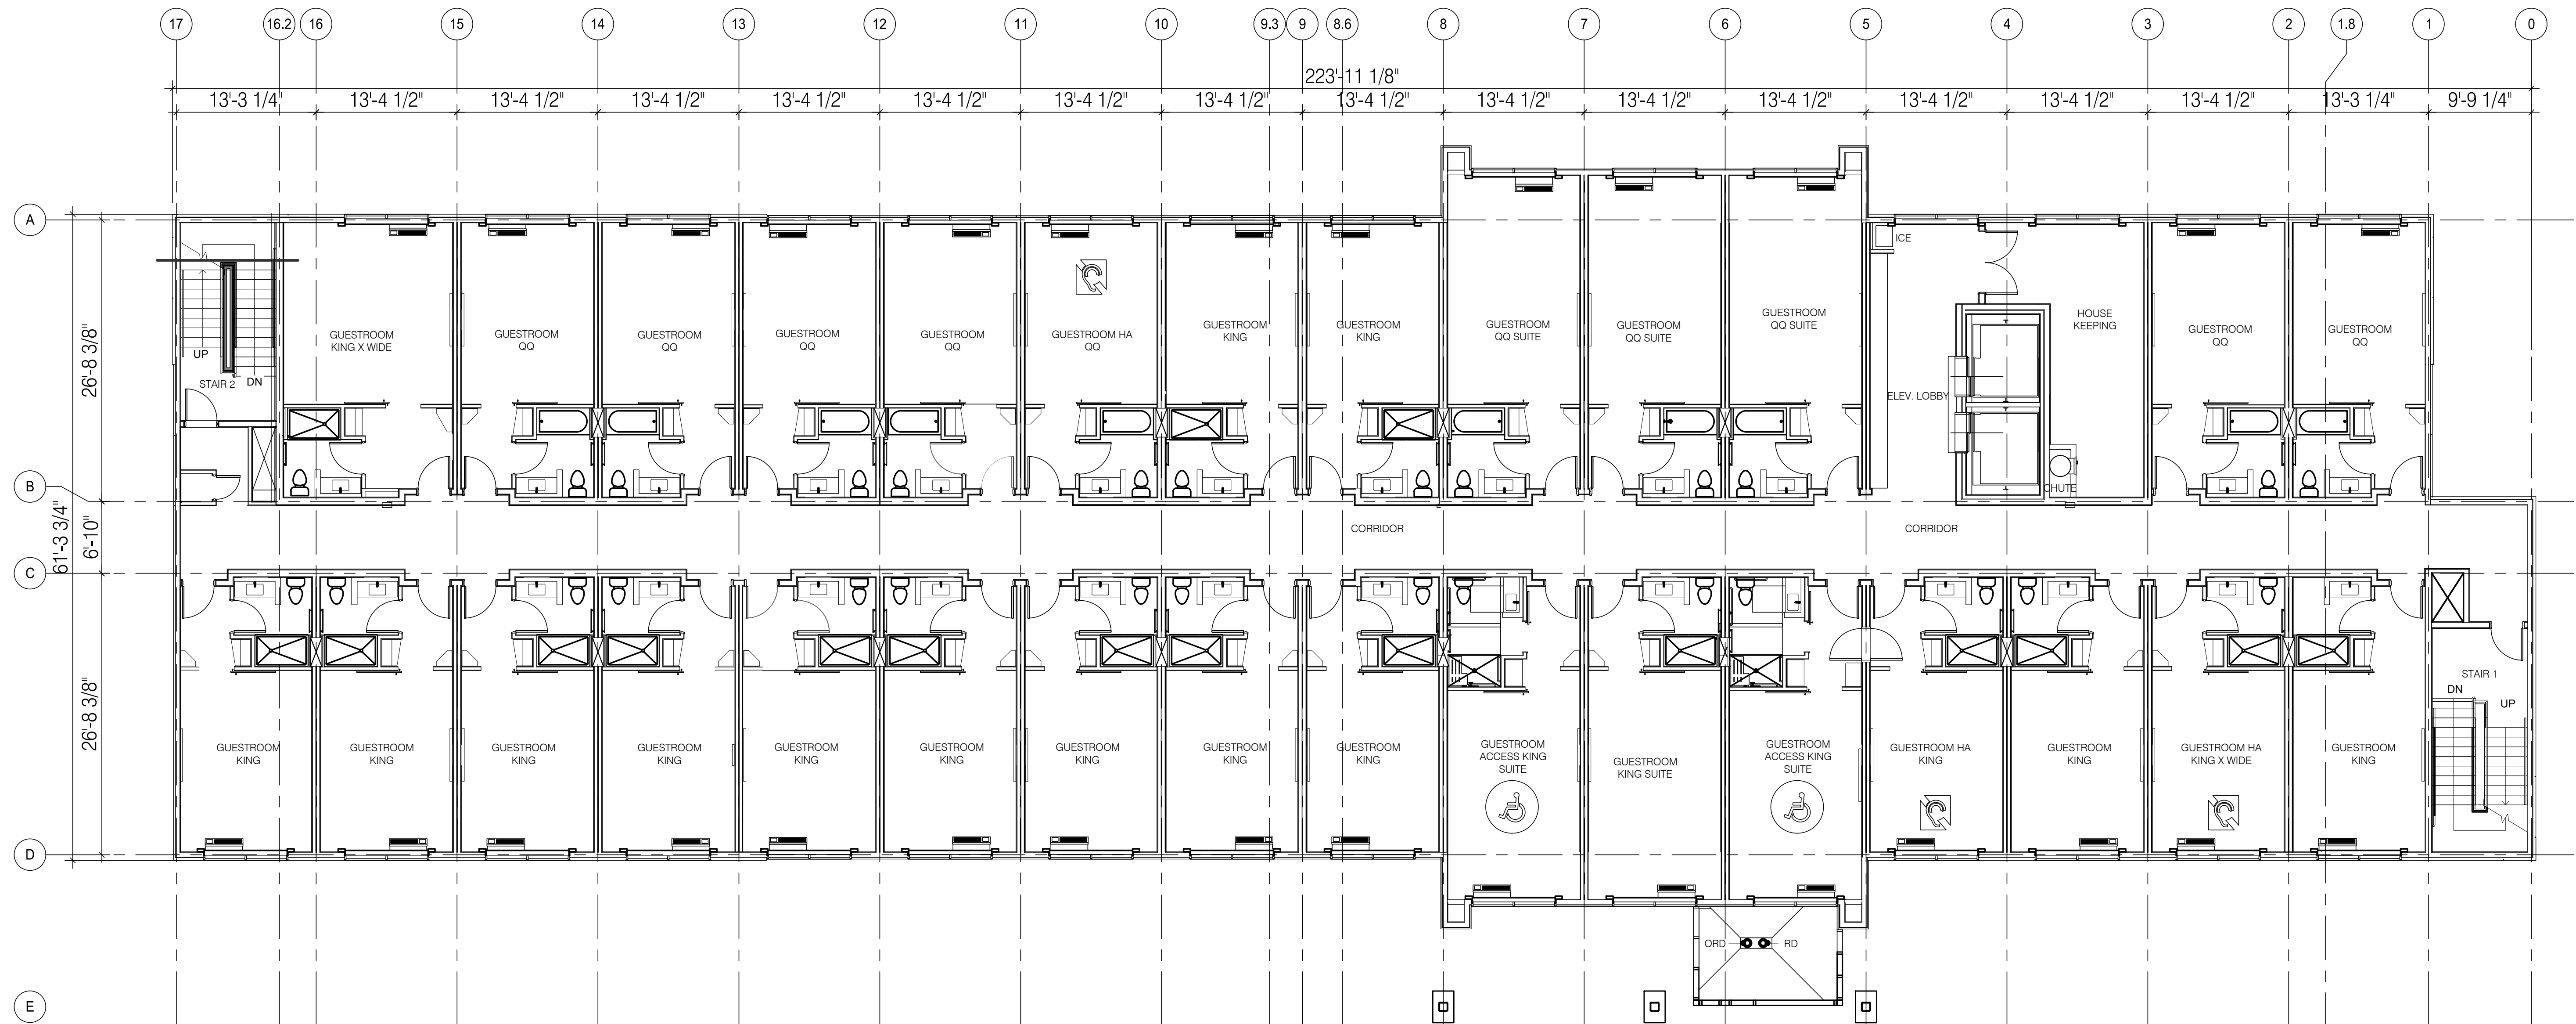

ROOM MATRIX	ADA KING SUITE		KING		KING SUITE		KING X WIDE		QQ		QQ SUITE		TOTAL	AREA
	5	4	3	2	5	4	3	2	5	4	3	2		
5	2	15	1	1	7	3	29	13,863 SF						
4	2	15	1	1	7	3	29	13,863 SF						
3	2	15	1	1	7	3	29	13,863 SF						
2	2	15	1	1	7	3	29	13,863 SF						
G	0	8	0	1	0	0	9	14,065 SF						
TOTAL	8	68	4	5	28	12	125	69,525 SF						