



Proposed Front (South) Elevation

Scale: 1/8"=1'-0"


- A

S/F CABINET WITH CHANNEL LETTERS & ROUT OUT PUSH THRU COPY AND GRAPHICS - FRONT & HALO LIT :
3'-6 1/2 X 13'-7 1/2 = 48.0 SQ. FT.
- B

TRIMLESS CHANNEL LETTERS ON BACKER PANEL
3'-8 1/2" X 4'-5" = 16.4 SQ. FT.
- C

TRIMLESS CHANNEL LETTERS WITH DUAL COLOR GOLD VINYL :
1'-10 1/4" X 16'-0" = 29.7 SQ. FT.
- D

DF BLADE SIGN WITH FCO GRAPHICS
2'-0" X 5'-0" = 10.0 SQ. FT.

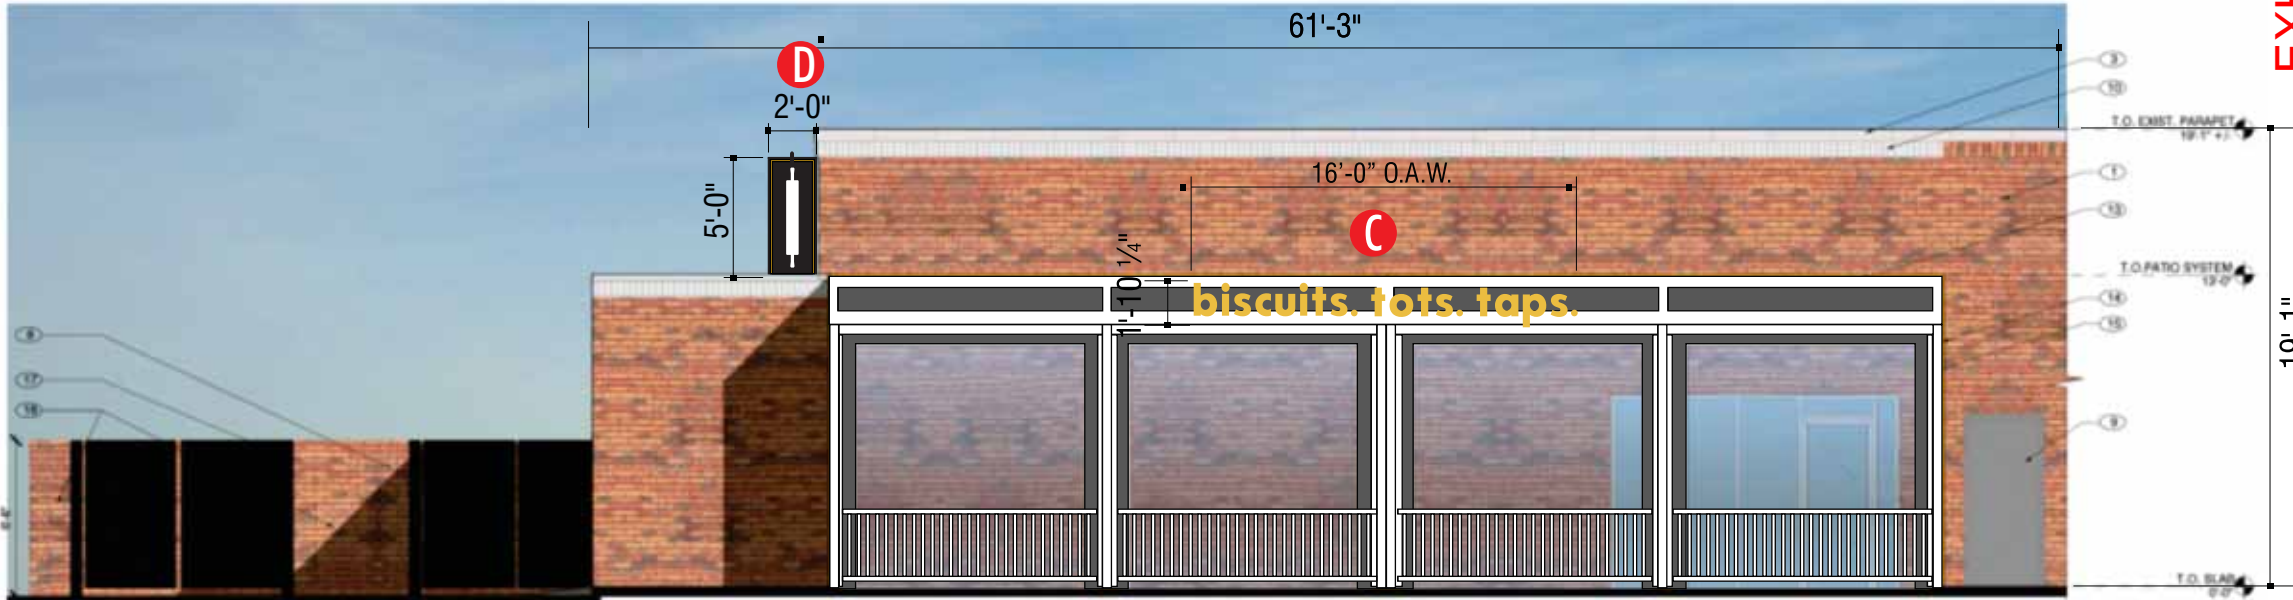

Proposed Rear (North) Elevation

Scale: 1/8"=1'-0"



Proposed Side (East) Elevation

Scale: 1/8"=1'-0"

E S/F CABINET WITH CHANNEL LETTERS & ROUT OUT PUSH THRU COPY AND GRAPHICS -
FRONT & HALO LIT :
3'-0" X 11'-6 ½" = 34.6 SQ. FT.




A

Led Reverse & Face Lit C/L on Cabinet

48.25 Sq. Ft.

Scale: 3/4" = 1'-0"

B I S C U L L I L T B A R
12 mods3 mods6 mods5 mods6 mods70 mods50 mods3 mods8 mods6 mods12 mods7 mods9 mods
10.6 w 2.6 w 5.3 w 4.4 w 5.3 w 37.8 w 36.0 w 2.6 w 7.0 w 5.3 w 10.6 w 6.2 w 7.9 w

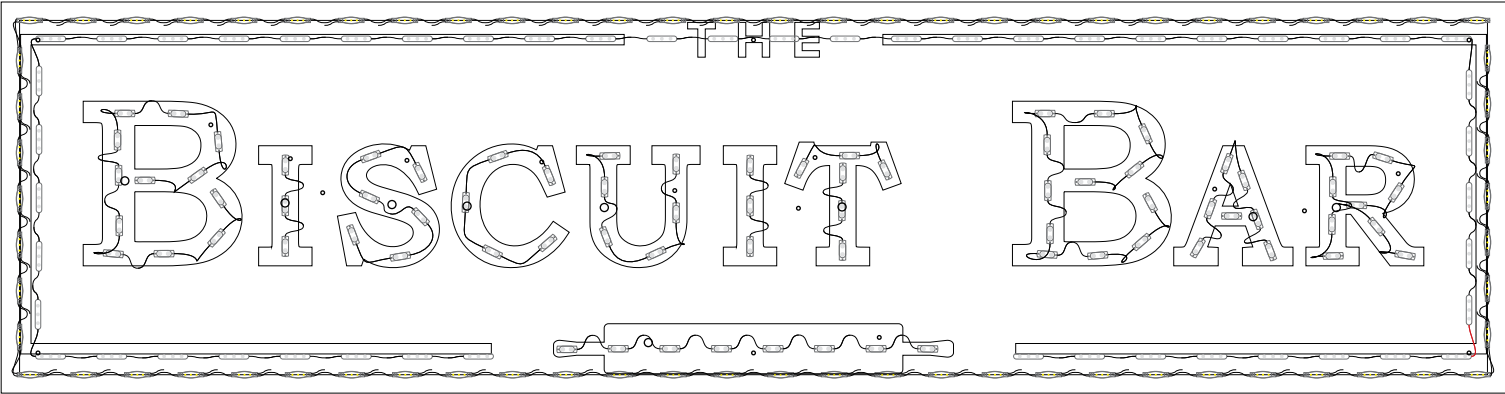

PRINCIPAL LED

Modules: 119
Watts: 96.7 of 120.0
PS: Universal 120W


AMBER HALO LED

Modules: 70
Watts: 37.8 of 60.0
PS: GEPS12-60U


70 Modules: GE Lighting Solutions - Tetra MAX Wet Location Amber - GEMXYG-W1-HALO
77 Modules: Principal LED - Qwik Mod 2 - PL-QM2-TW150-P-BISCUIT BAR & ROLLING PIN
50 Modules: Principal LED - Street Fighter Plus - PL-OP2-SF3-P-TW-CC

1 Power Supply: GE Lighting Solutions - GEPS12-60U
1 Power Supply: Principal LED - Universal 120W

Mounting Quantity: 9 RIVNUT/THREADED ROD
QTY: (1) - E52-0295 - CONNECTOR,1/2",90DEG,OLiquid Tite P3011
QTY: (1) - E52-0375-06 Chase Nipple 1/2"
QTY: (1)-E52-0385 Washer 1/2" Sealing
QTY: (47') -E51-0003 - 18 GA WIRE
QTY: (1) -E53-001-01-Switch 1P 20A White P4563
QTY: (1)-E53-006 Handy Box SG WP W/1/2 K.O. P1926
QTY: (1)-E53-0063 Cover Switch SG WP Bell MX1050S
QTY: (9) H20-0040-12 Threaded rod stee 1/4 " 20 X12" ZN



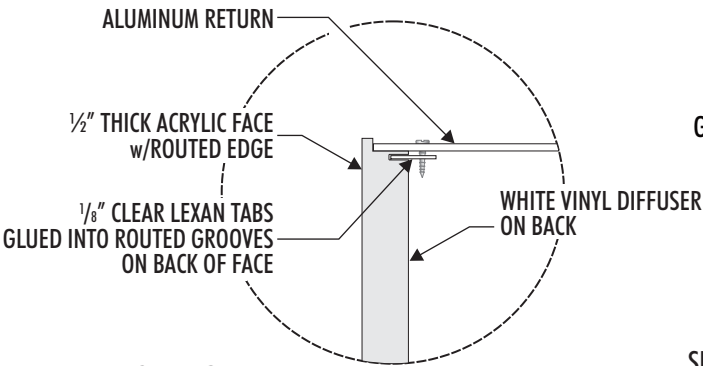


FACE EDGE DETAIL
N.T.S.

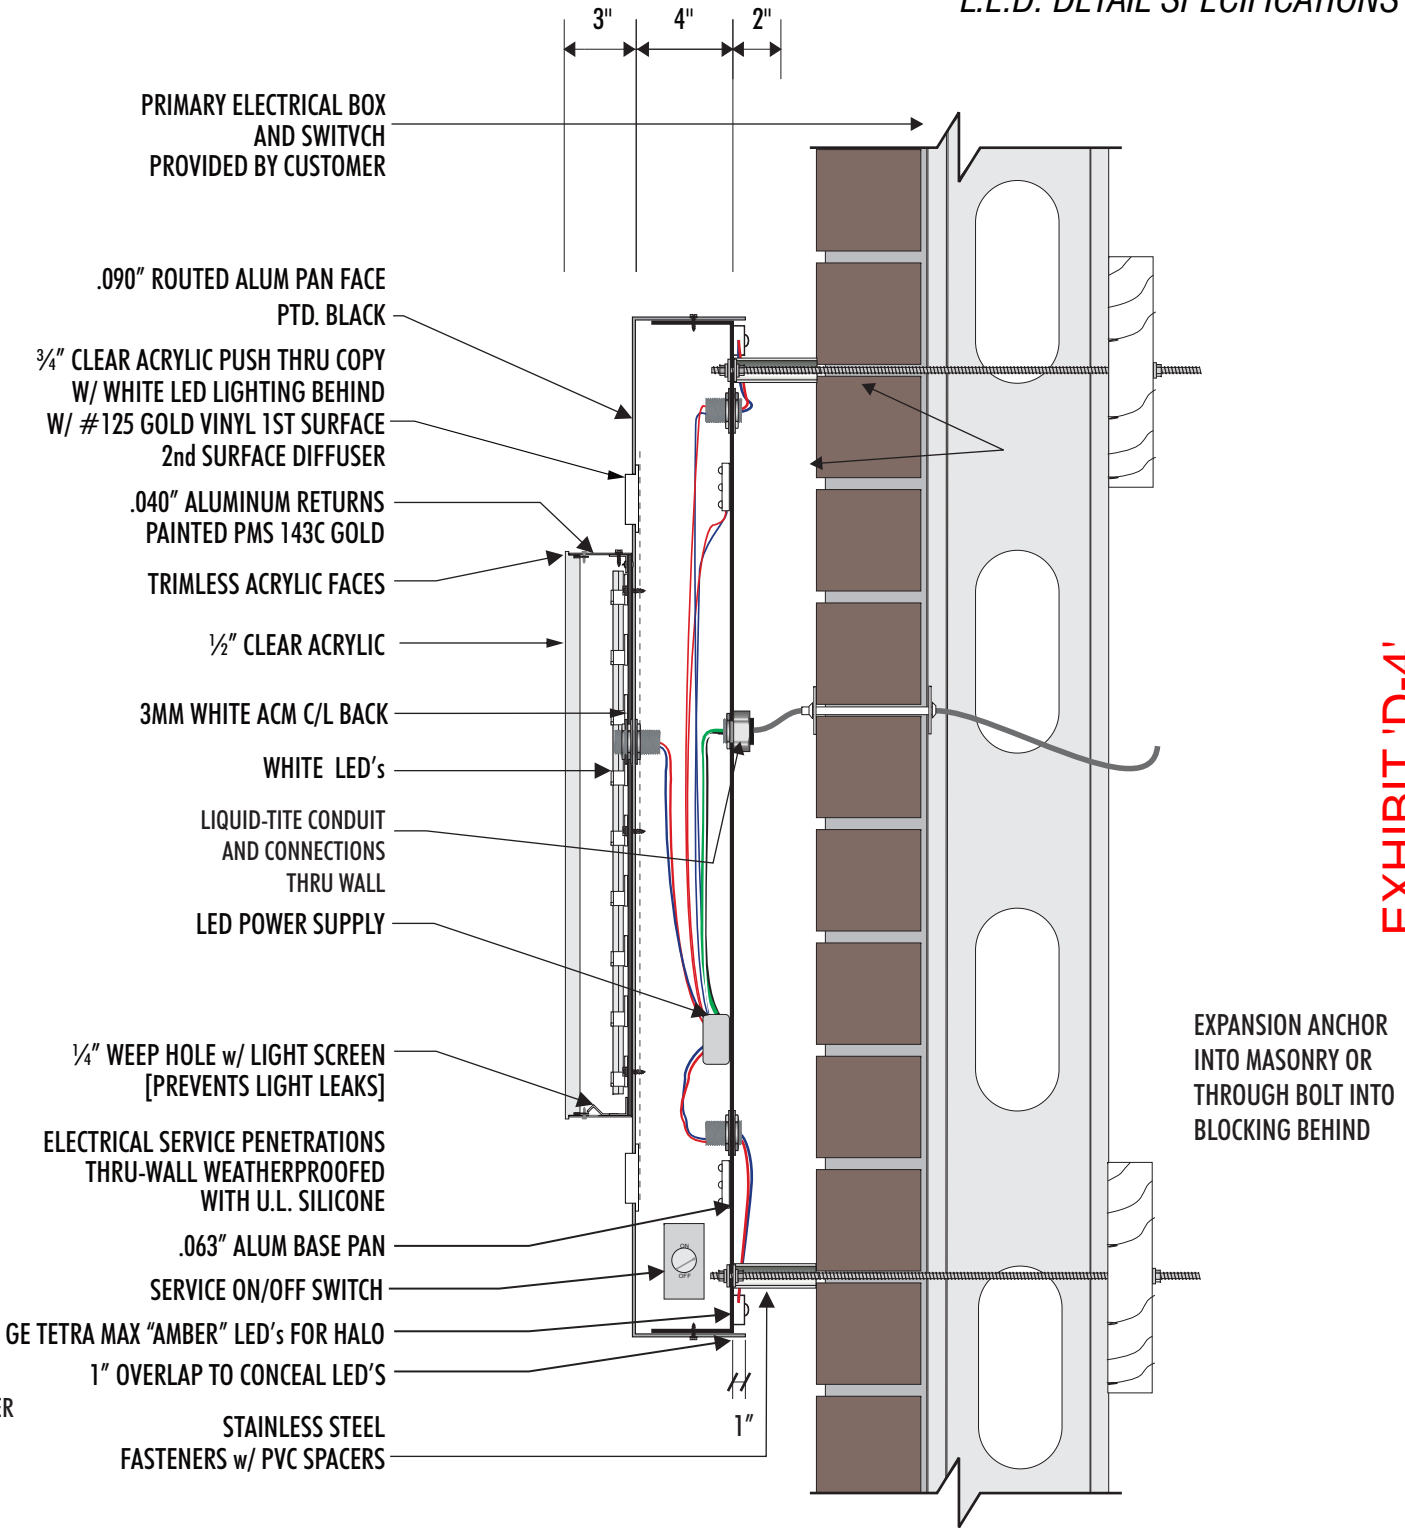


SECTION DRAWING - LED FACE LIT C/L ON FACE LIT & REVERSE HALO LIT CABINET
SCALE: 1 1/2" = 1'-0"


EXHIBIT 'D-4'

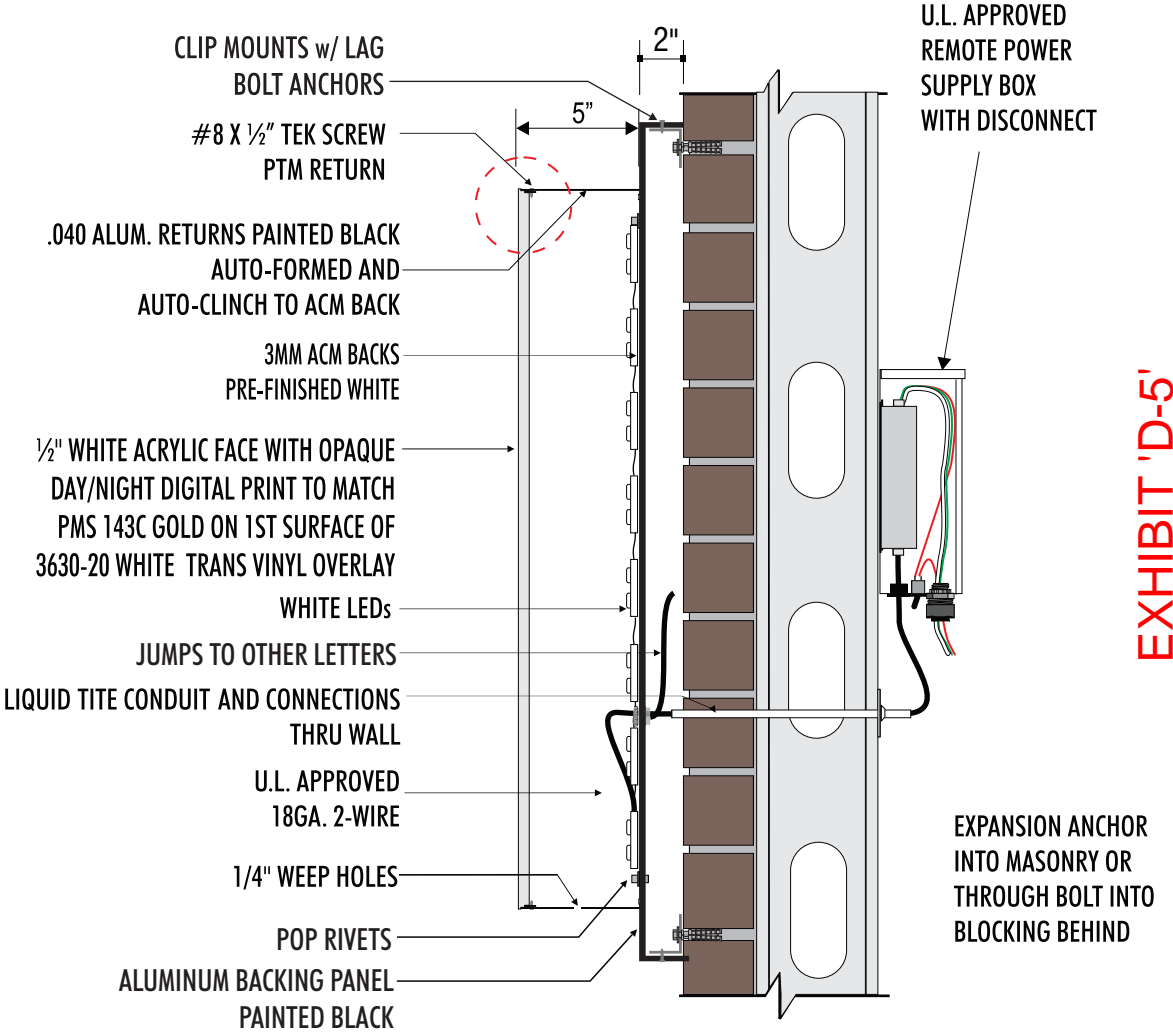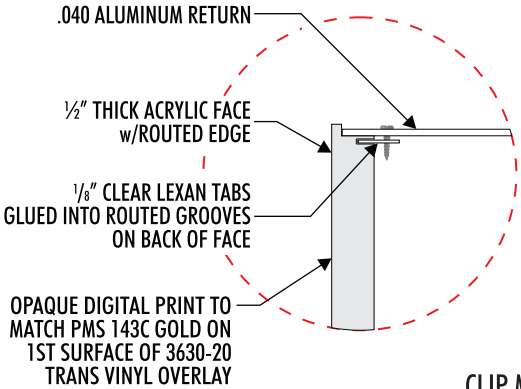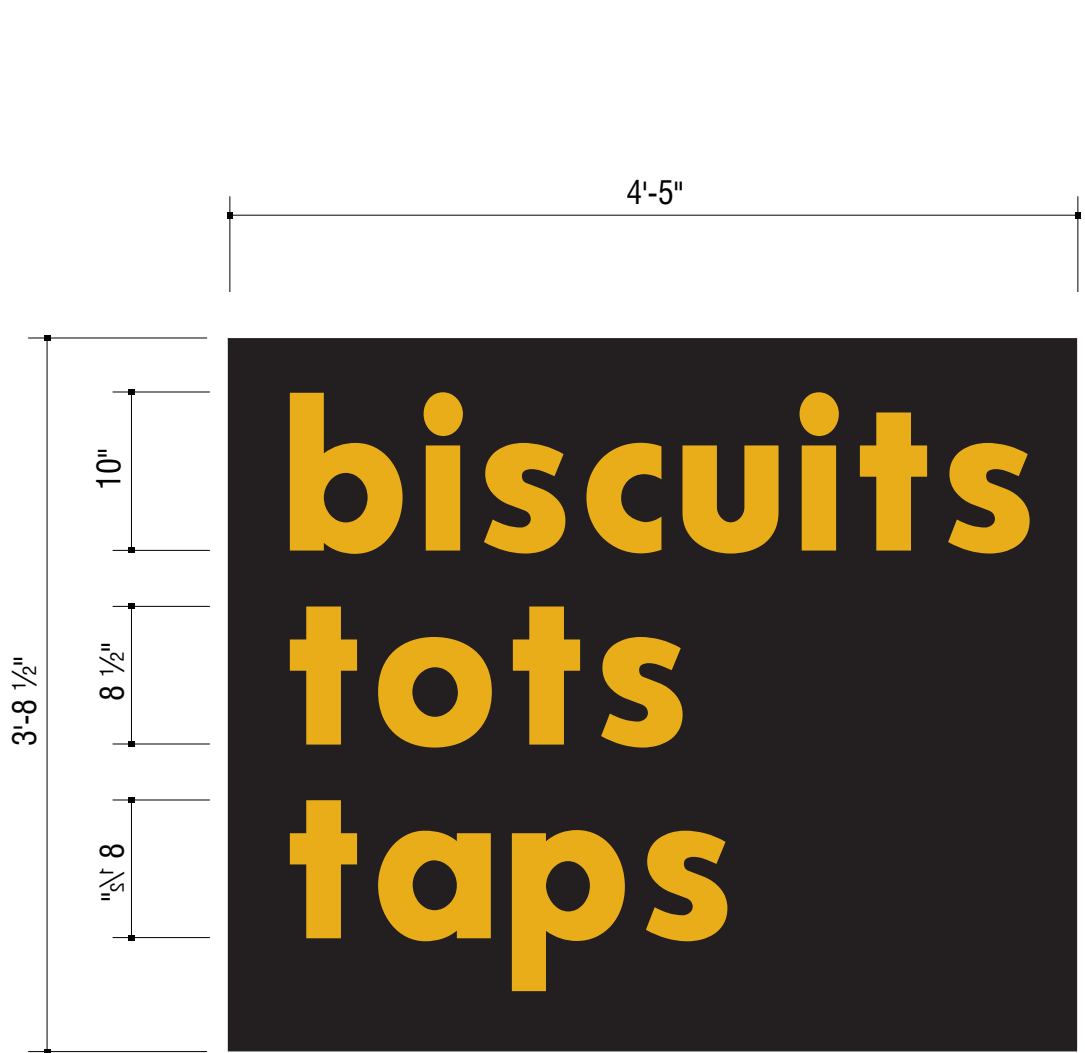

B Channel Letters
Scale: 1" = 1'-0"
(1) Set Required
16.4 Sq. Ft.

Detail Section
Not to Scale

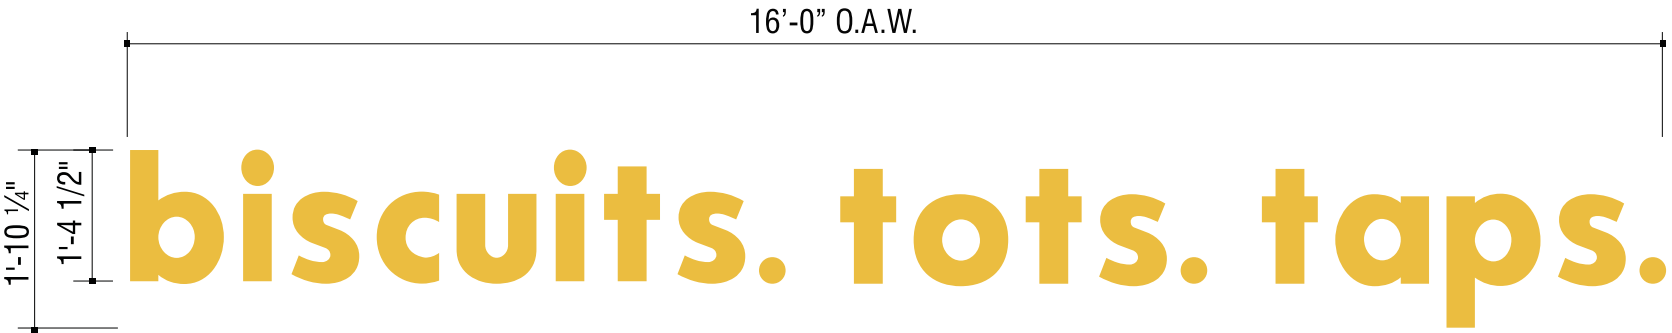




Channel Letters


Scale: 1/2"=1'-0"

(1) Set Required

29.7 Sq. Ft.

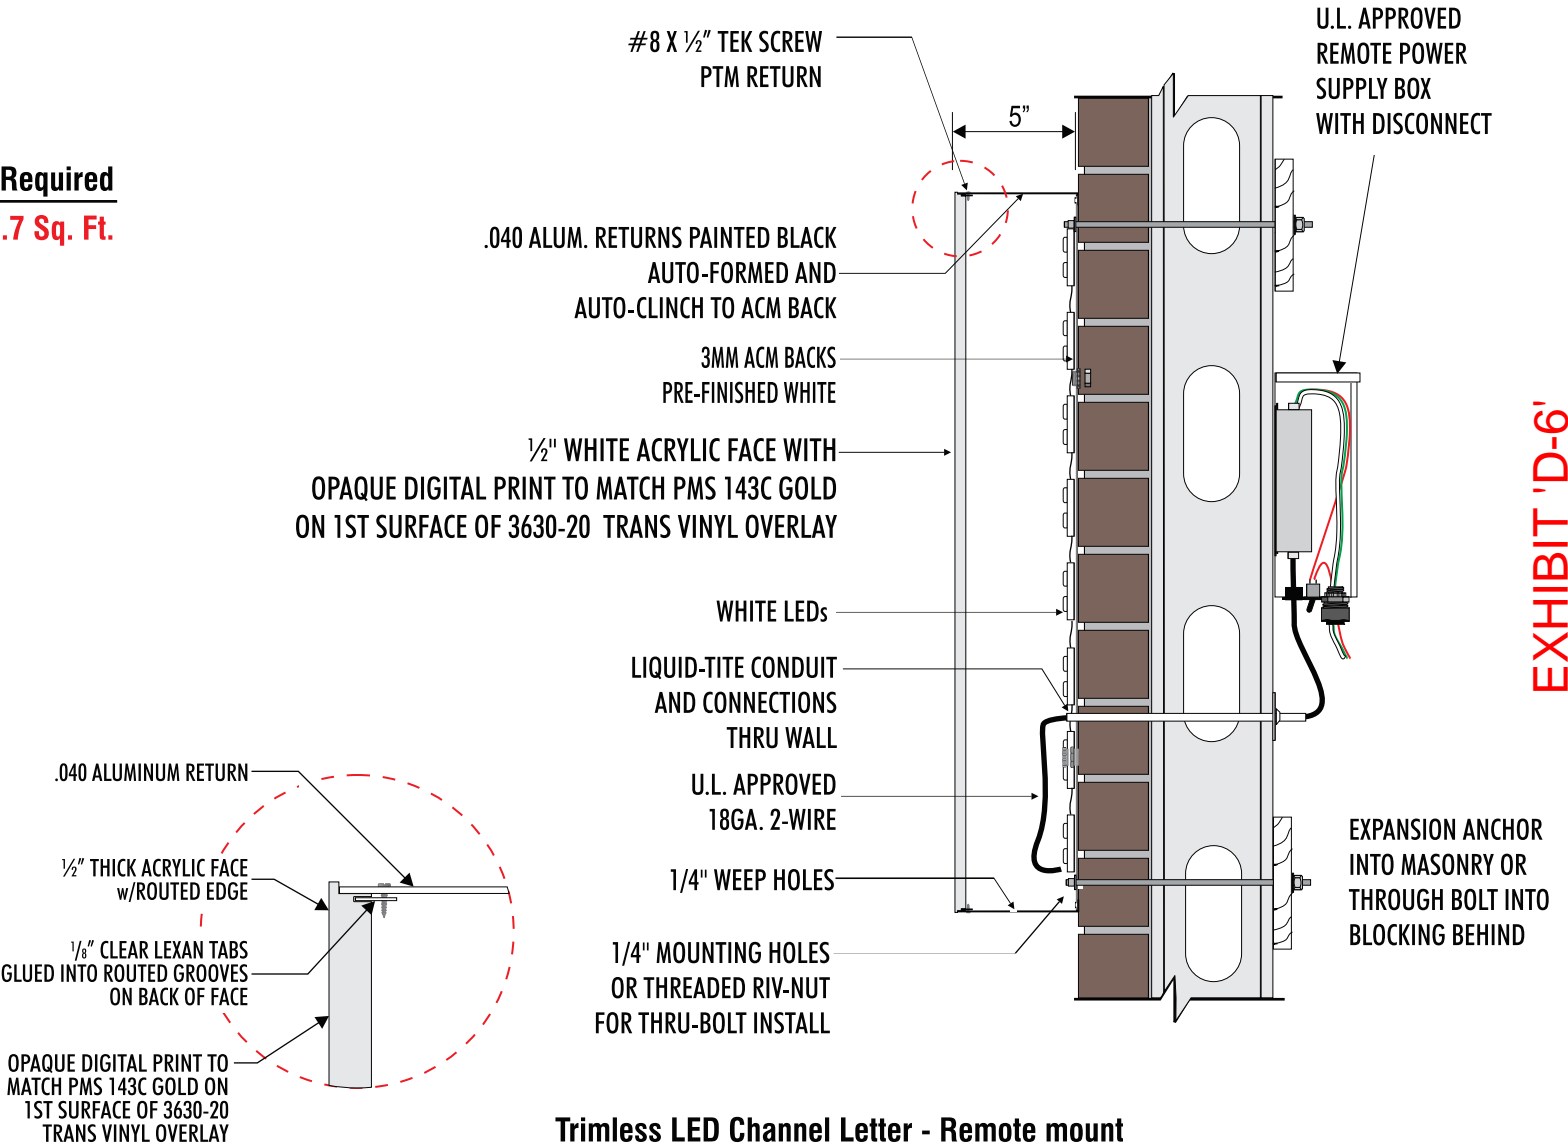

Trimless LED Channel Letter - Remote mount

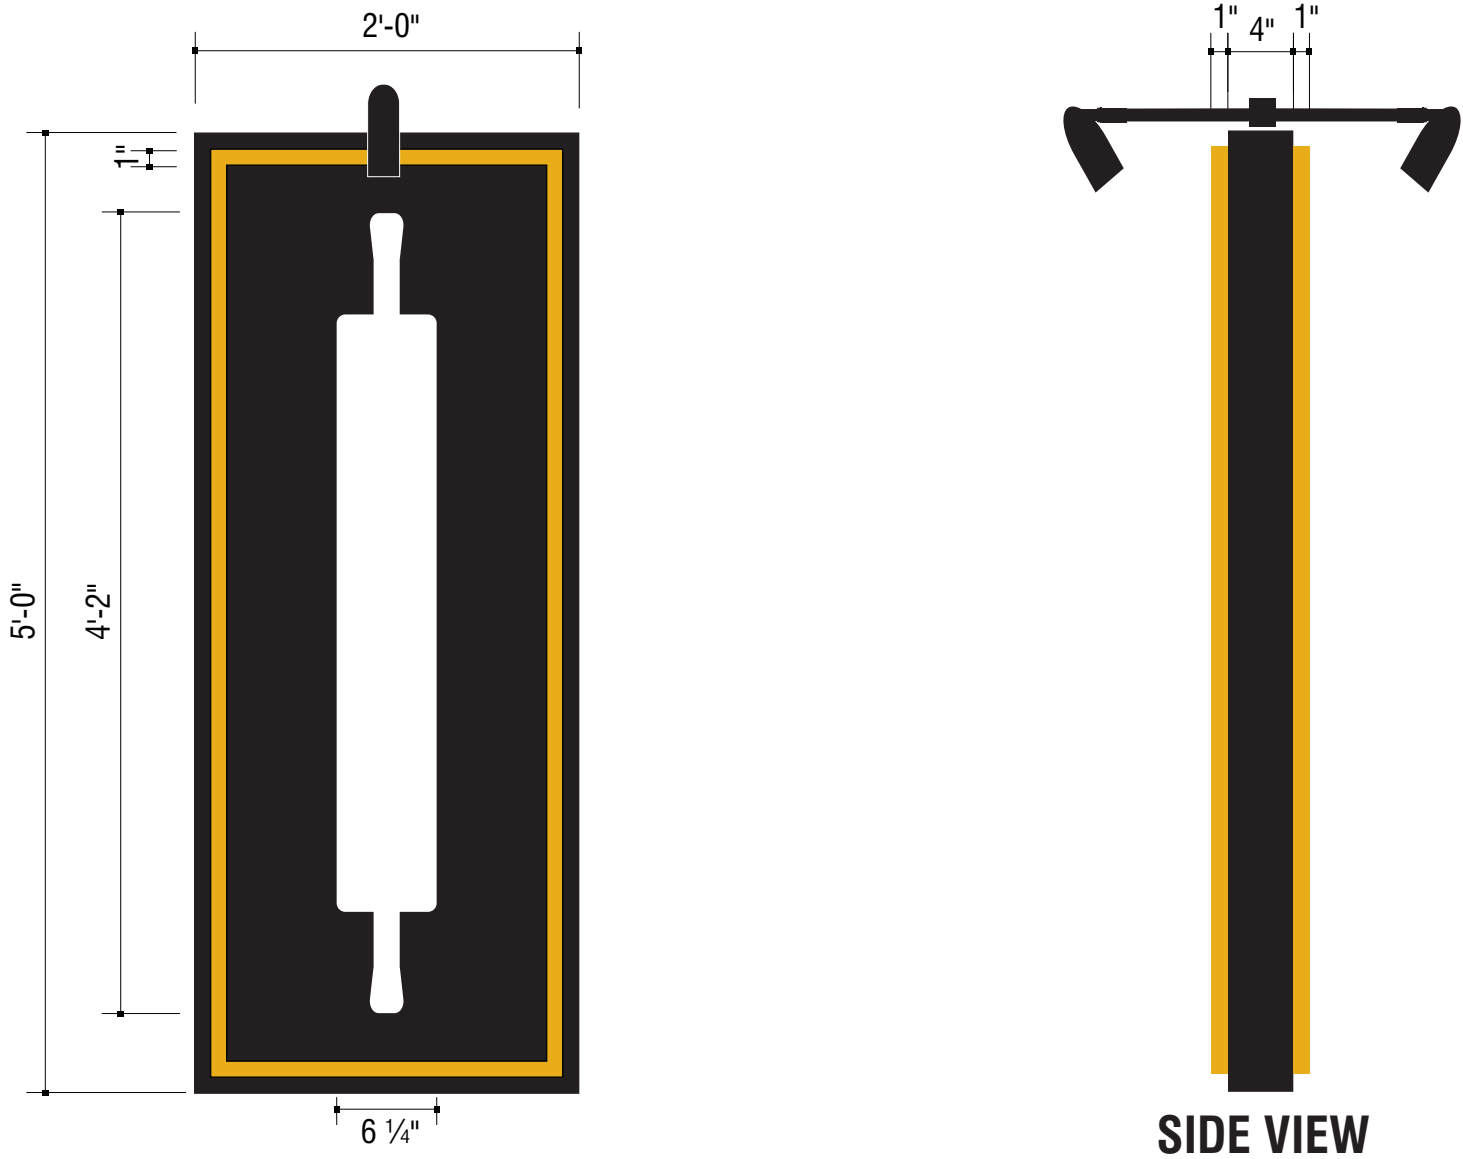

D

D/F Externally Lit Blade Sign

(1) Required


Scale: 1"=1'-0"

10.0 Sq. Ft.

FABRICATED D/F ALUMINUM BLADE CABINET SIGN WITH 1" ALUMINUM SQ TUBE FRAME.
.125" ALUMINUM FACES AND RETURNS PAINTED BLACK.
1" THICK CLEAR ACRYLIC BORDER PAINTED TO MATCH PMS 143C GOLD.
1" THICK CLEAR ACRYLIC GRAPHIC ROLLING PIN PAINTED WHITE.
PIN MOUNTED FLUSH ON 1ST SURFACE OF SIGN FACE.

EXTERNAL ILLUMINATION MOUNTED TO TOP OF BLADE SIDE (EXACT TYPE TO BE DETERMINED).

INSTALL TO BUILDING FASCIA WITH APPROVED ANCHOR SYSTEM

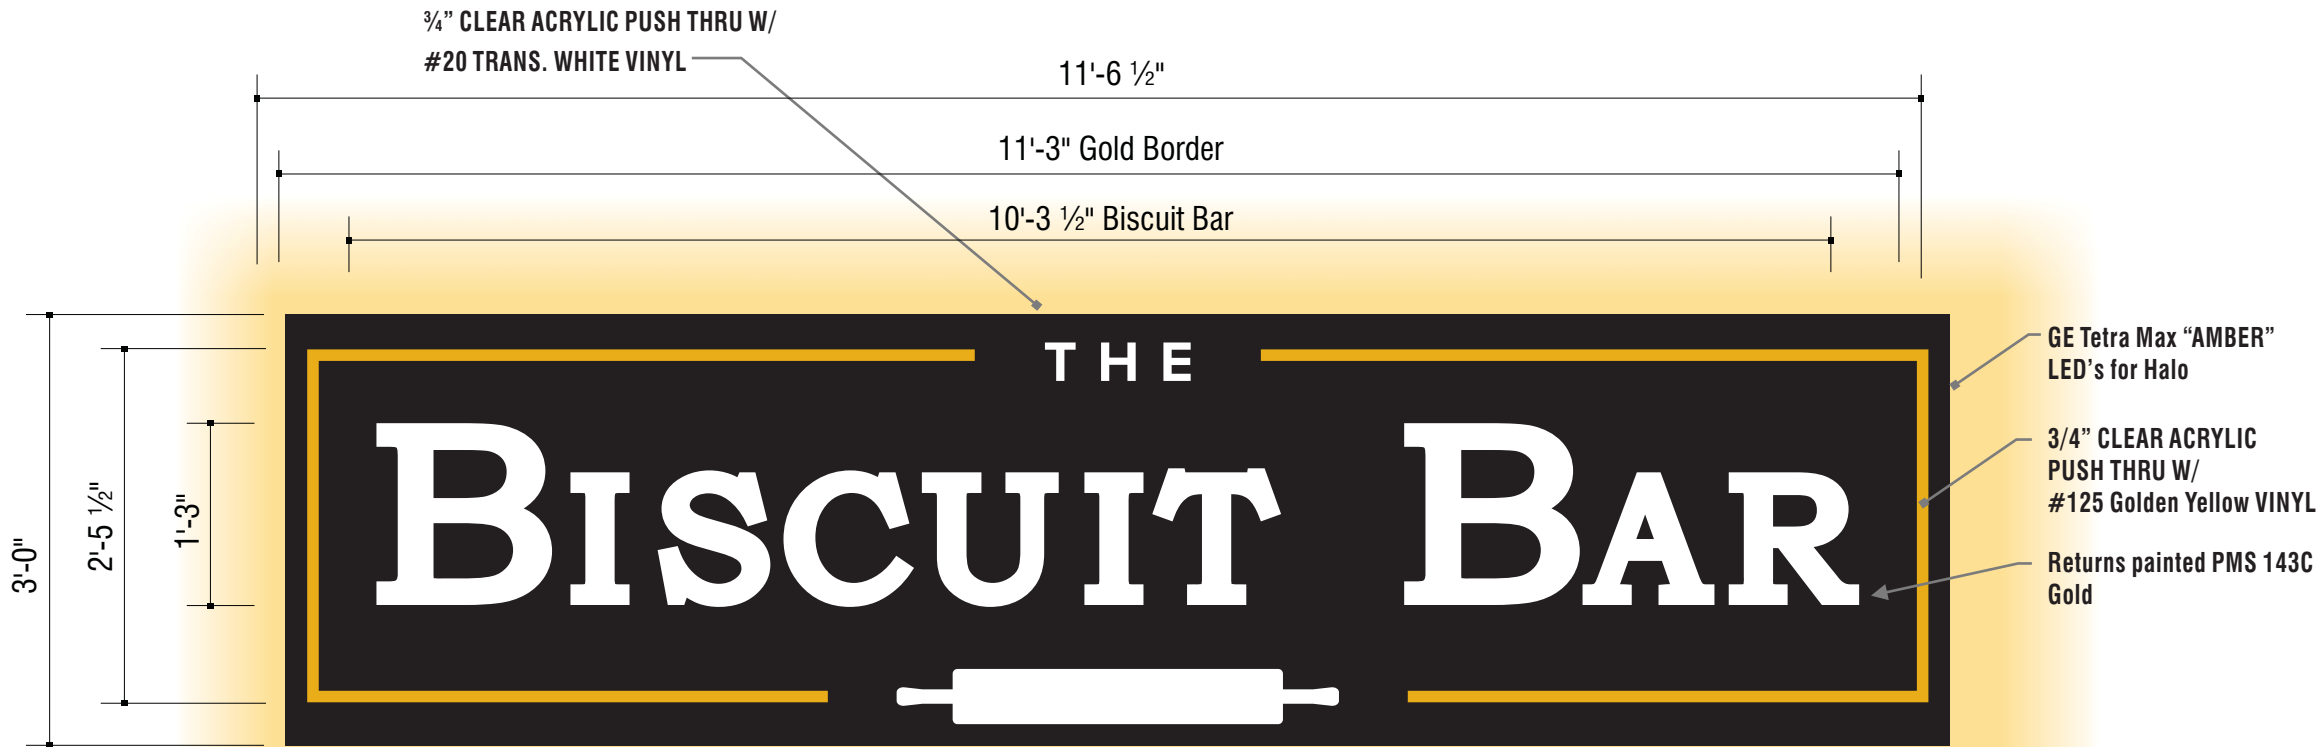

E

Led Reverse & Face Lit C/L on Cabinet
Scale: 3/4" = 1'-0"

(1) Required
34.6 Sq. Ft.

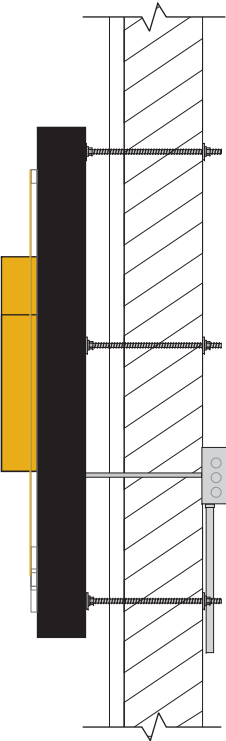


EXHIBIT 'D-8'



Replacement Tenant R.O.P.T. Faces

Scale: 3/4" = 1'-0"

.125" ALUMINUM FLAT PANEL PAINTED BLACK WITH ROUT OUT PUSH THRU ACRYLIC COPY:
3/4" CLEAR ACRYLIC PUSH THRU COPY
WITH WHITE VINYL DIFFUSER ON 2ND SURFACE
BORDER TO HAVE #125 GOLD VINYL 1ST SURFACE

Scale: 3/4" = 1'-0"

24.5 Sq. Ft.



Existing Elevation

Not to Scale



Proposed Elevation

Not to Scale

EXHIBIT 'D-9'

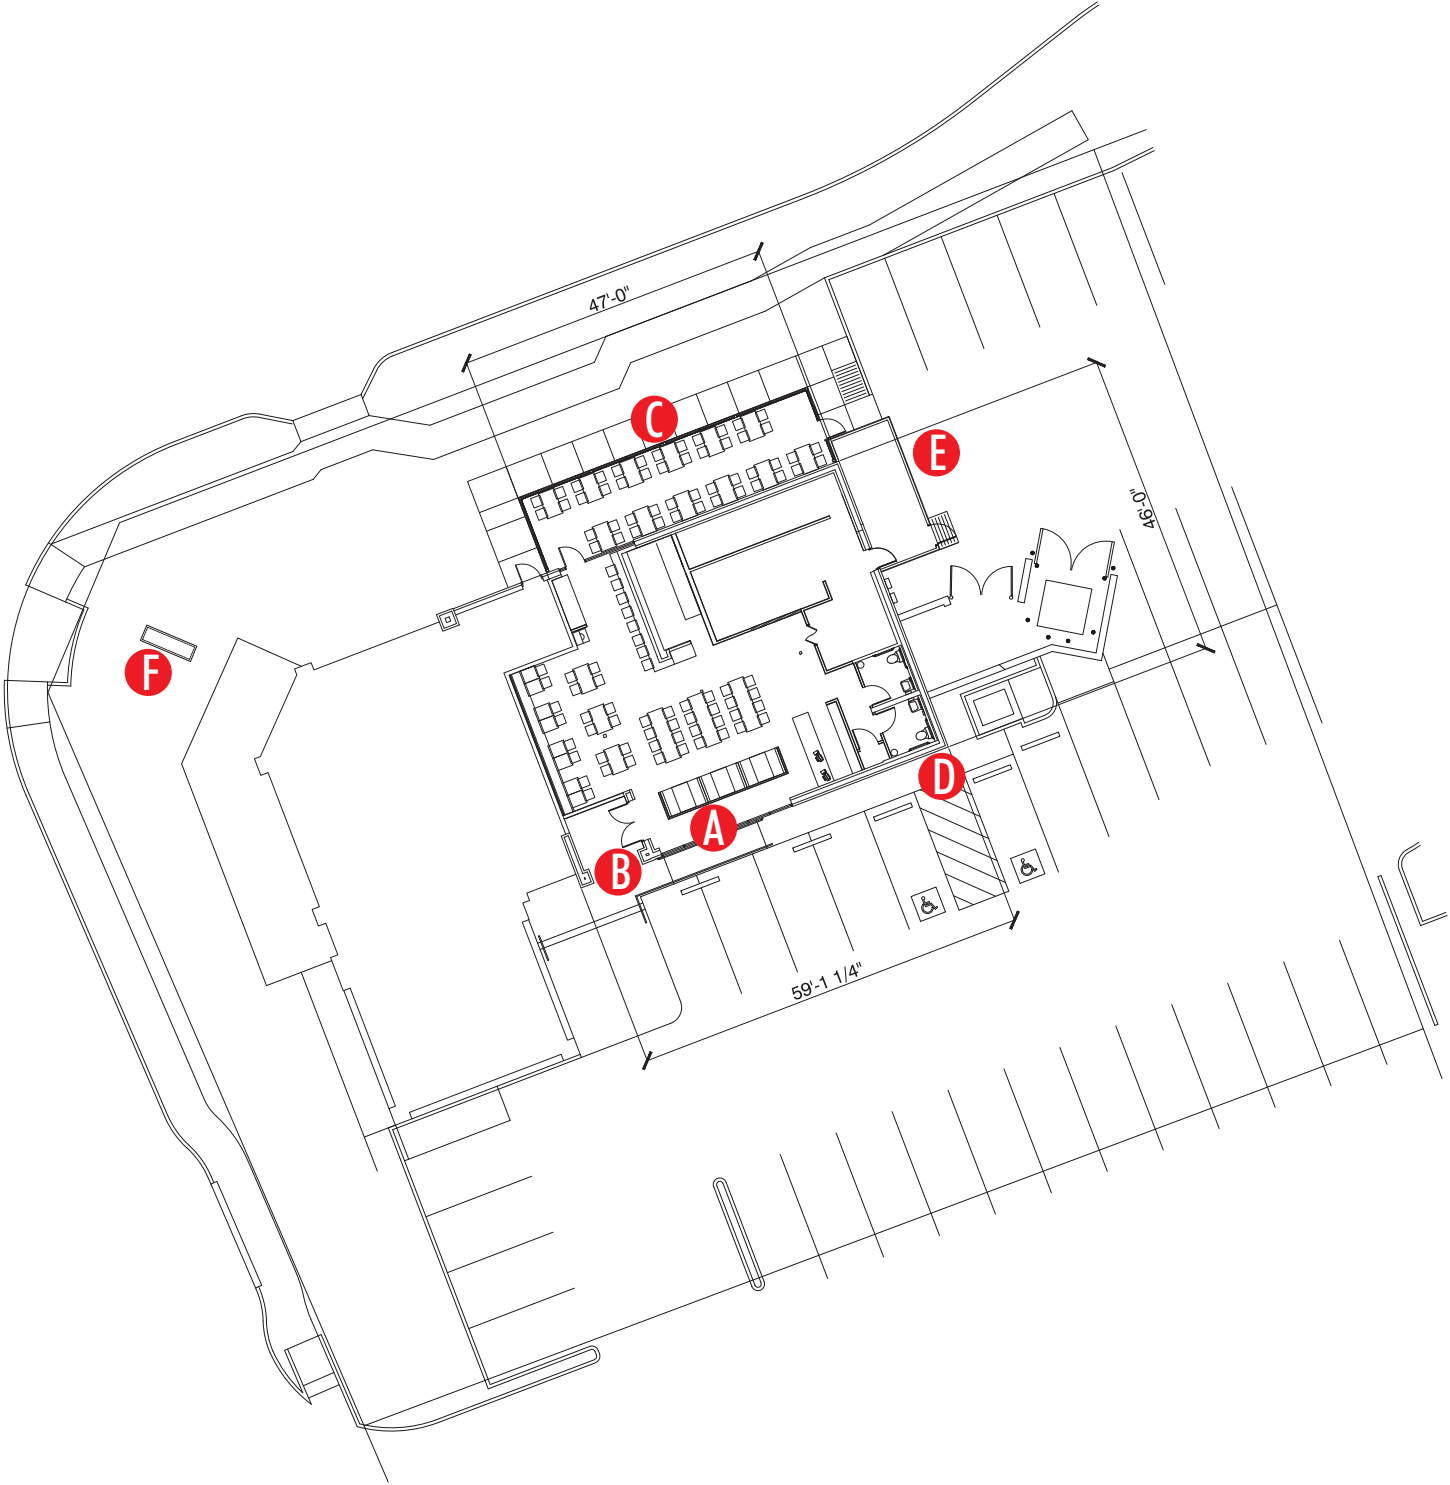


EXHIBIT 'D-10'