


Exhibit C
Page1 of 1

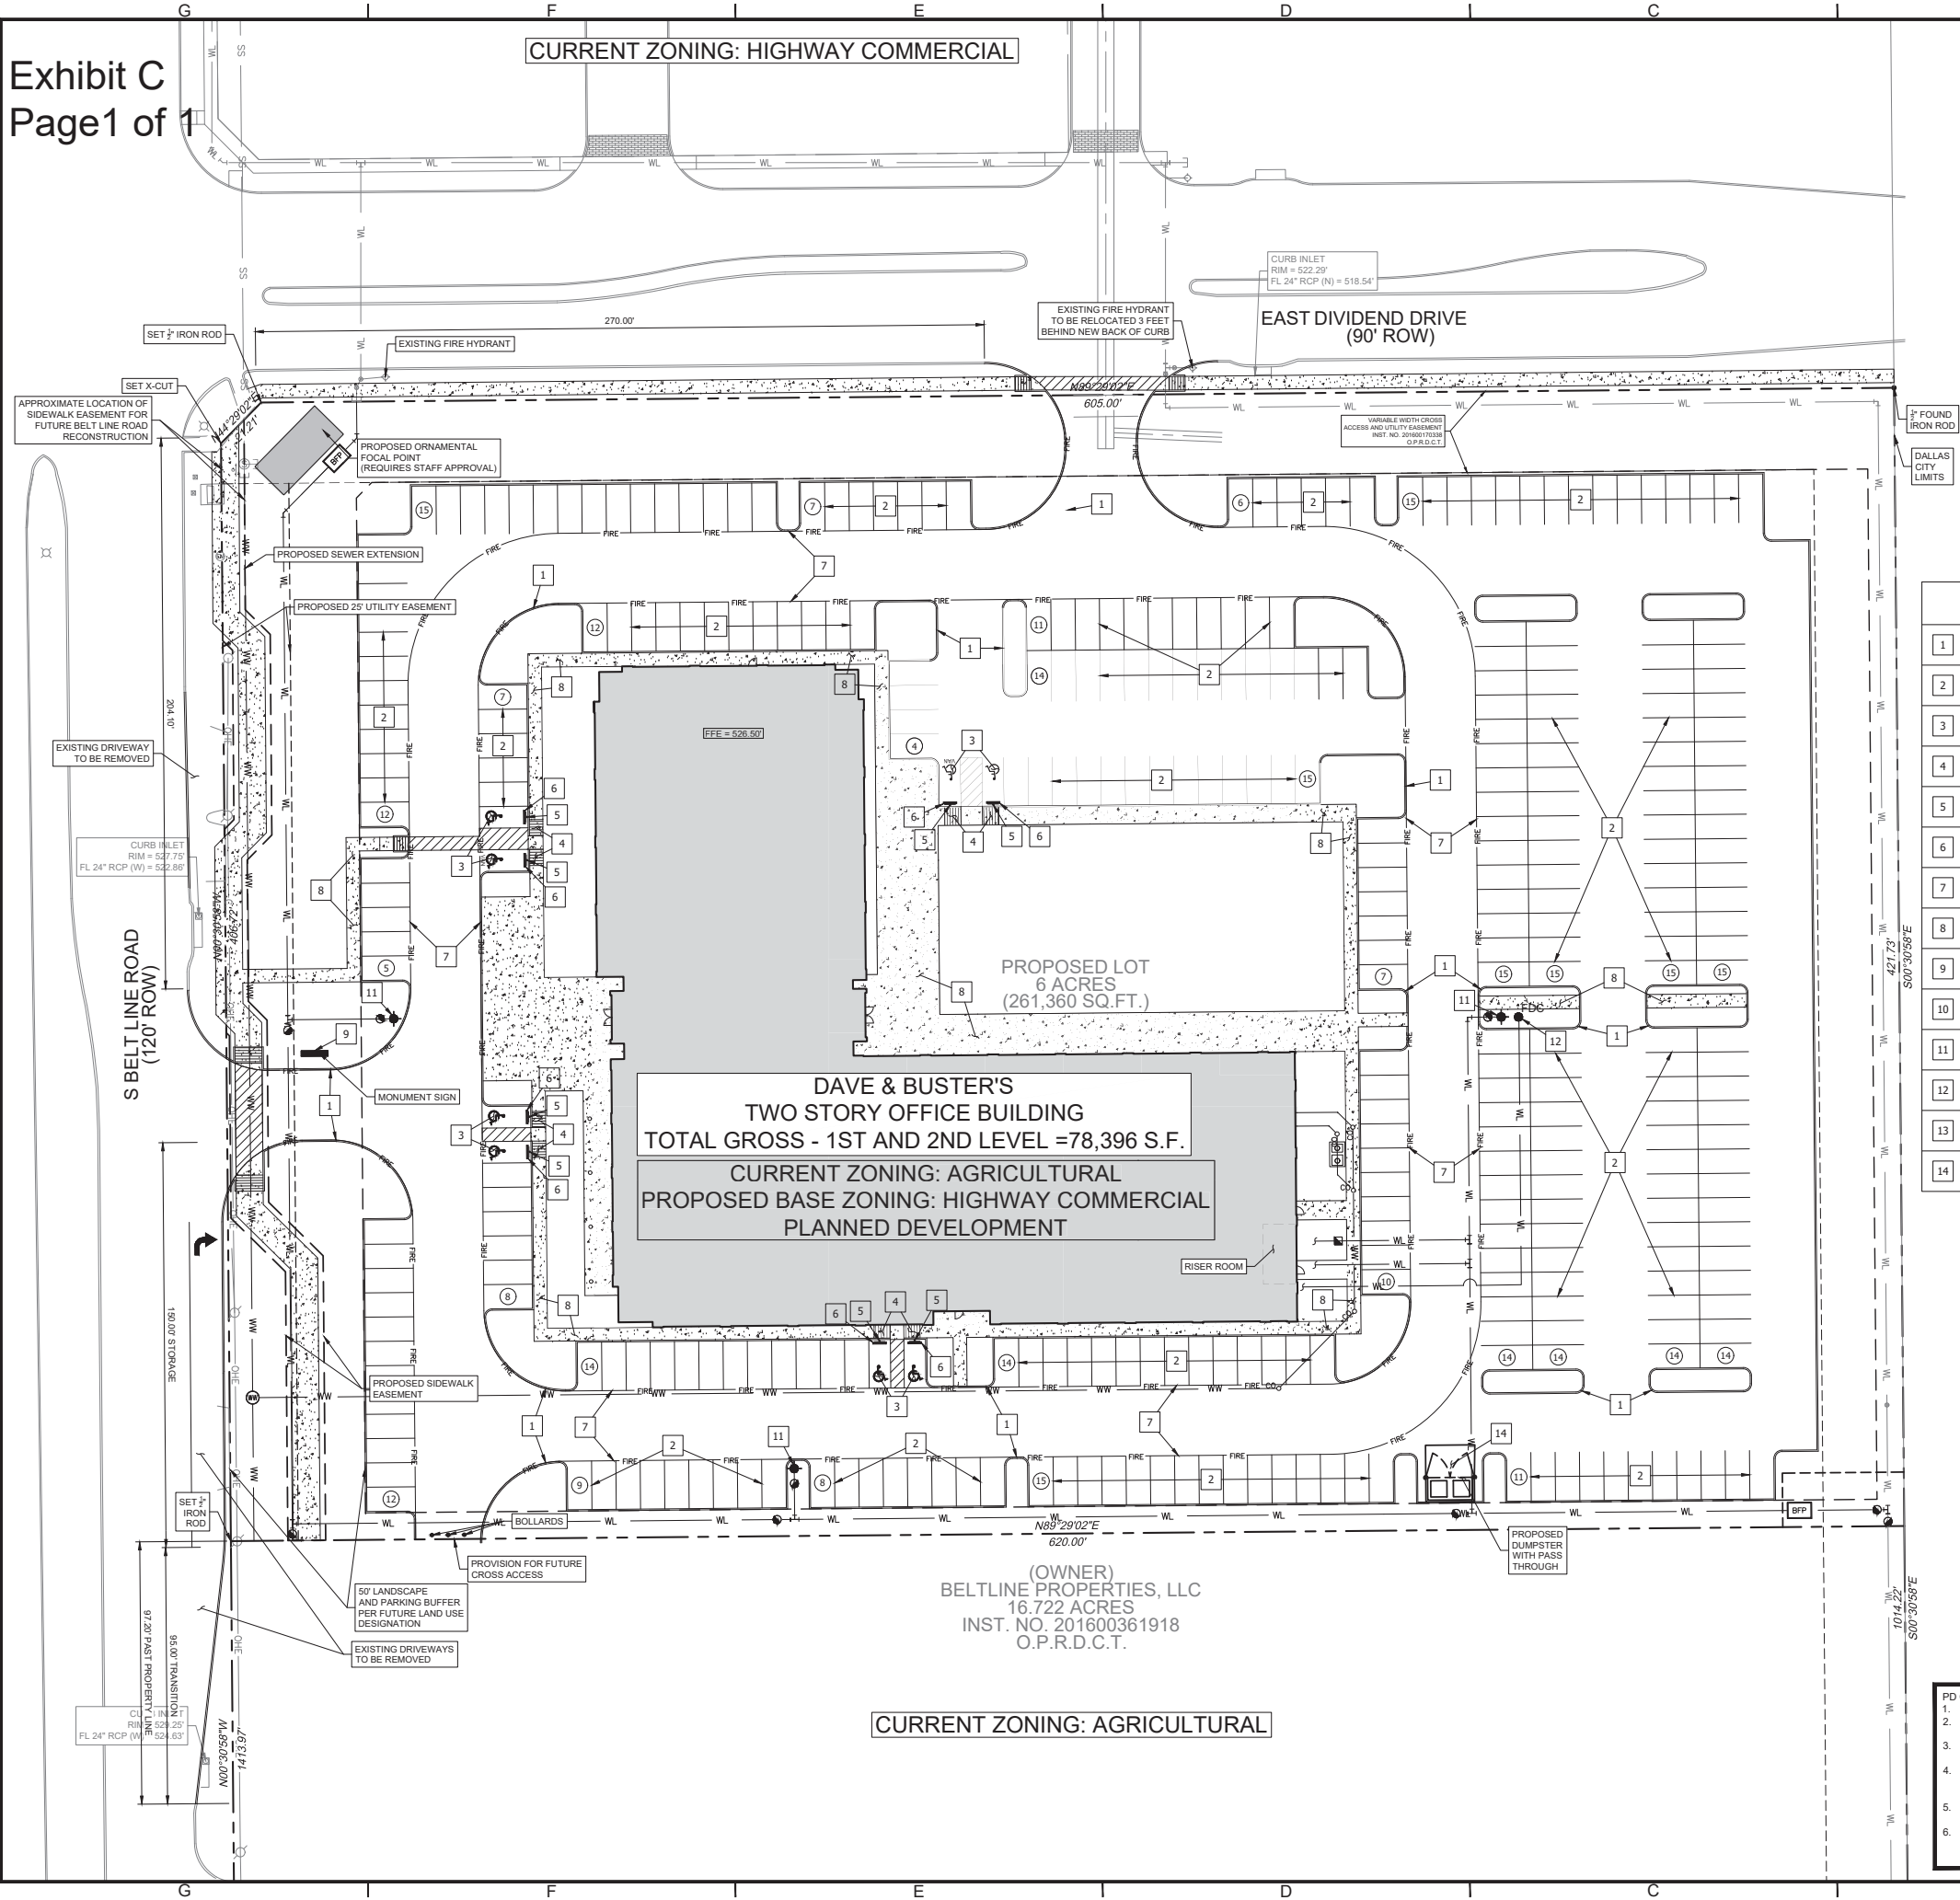

NOT AUTHORIZED FOR
CONSTRUCTION PRIOR TO
FORMAL CITY APPROVAL



PRELIMINARY
NOT FOR CONSTRUCTION,
BIDDING, OR PERMIT
PURPOSE.
PREPARED UNDER THE
SUPERVISION OF
MEGAN SILVA, P.E.
P.E.# 129884
ON
3/31/2020

DAVE & BUSTER'S HEADQUARTERS
1800 S BELT LINE ROAD
CITY OF COPPELL, DALLAS COUNTY, TEXAS 75019

PROJECT:
SHEET
C4.0
1 OF 4
PLAT NO.