



LAST MODIFIED BY: STEFAN HANSSG
LAST MODIFIED ON: 12/20/2019 10:07 AM
PLOTTED ON: 12/20/2019 10:10 AM
PLOT STYLE: OBRHENLUND.ctb
FILENAME: P:\1810067 - Dave & Buster's\01-Design\05a-Design\02g-Summary.dwg - LAYOUT1.dwg
214.3074187

Exhibit G
Page 1 of 1

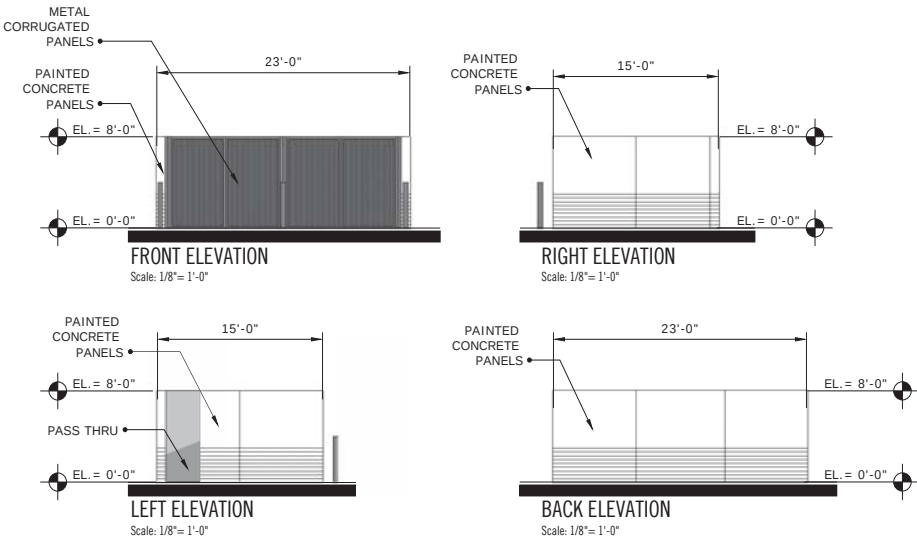

TYPICAL DUMPSTER ENCLOSURE ELEVATIONS

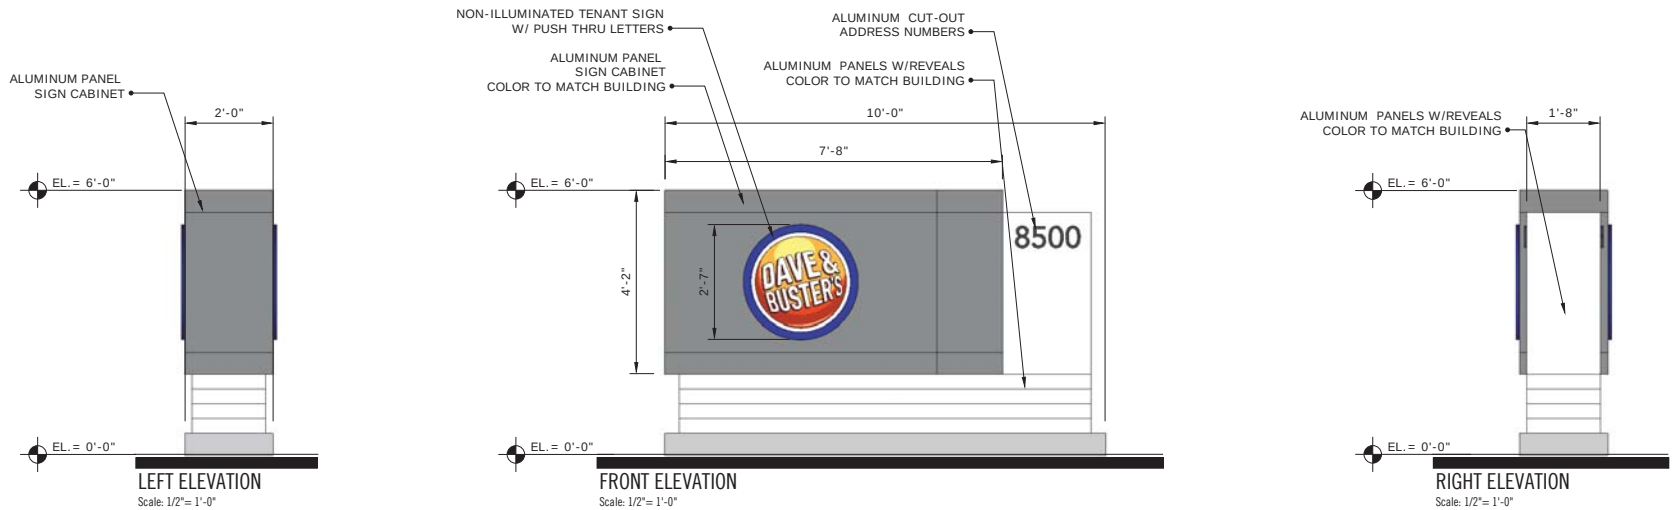

MONUMENT SIGN ELEVATIONS

* All other signage proposed for this site shall comply with City ordinance requirements.

O'BRIEN
5310 HARVEST HILL RD, SUITE 136
DALLAS, TEXAS 75230
CONTACT: MICK GRANLUND
MICK.GRANLUND@OBRIENARCH.COM
(972) 788-1010

NOT AUTHORIZED FOR
CONSTRUCTION PRIOR TO
FORMAL CITY APPROVAL



PRELIMINARY
NOT FOR CONSTRUCTION,
BIDDING, OR PERMIT
PURPOSE.
PREPARED UNDER THE
SUPERVISION OF
MEGAN SILVA, P.E.
P.E.# 129884
ON
1/21/2020

LOT 1
BLOCK A
6.00 ACRES
P.D. #:

PROJECT: DAVE & BUSTER'S HEADQUARTERS
8500 S BELT LINE ROAD
CITY OF COPPELL, DALLAS COUNTY, TEXAS 75019

SHEET TITLE: DUMPSTER AND SIGNAGE ELEVATIONS

SHEET
A3.0
X OF X
PLAT NO.