



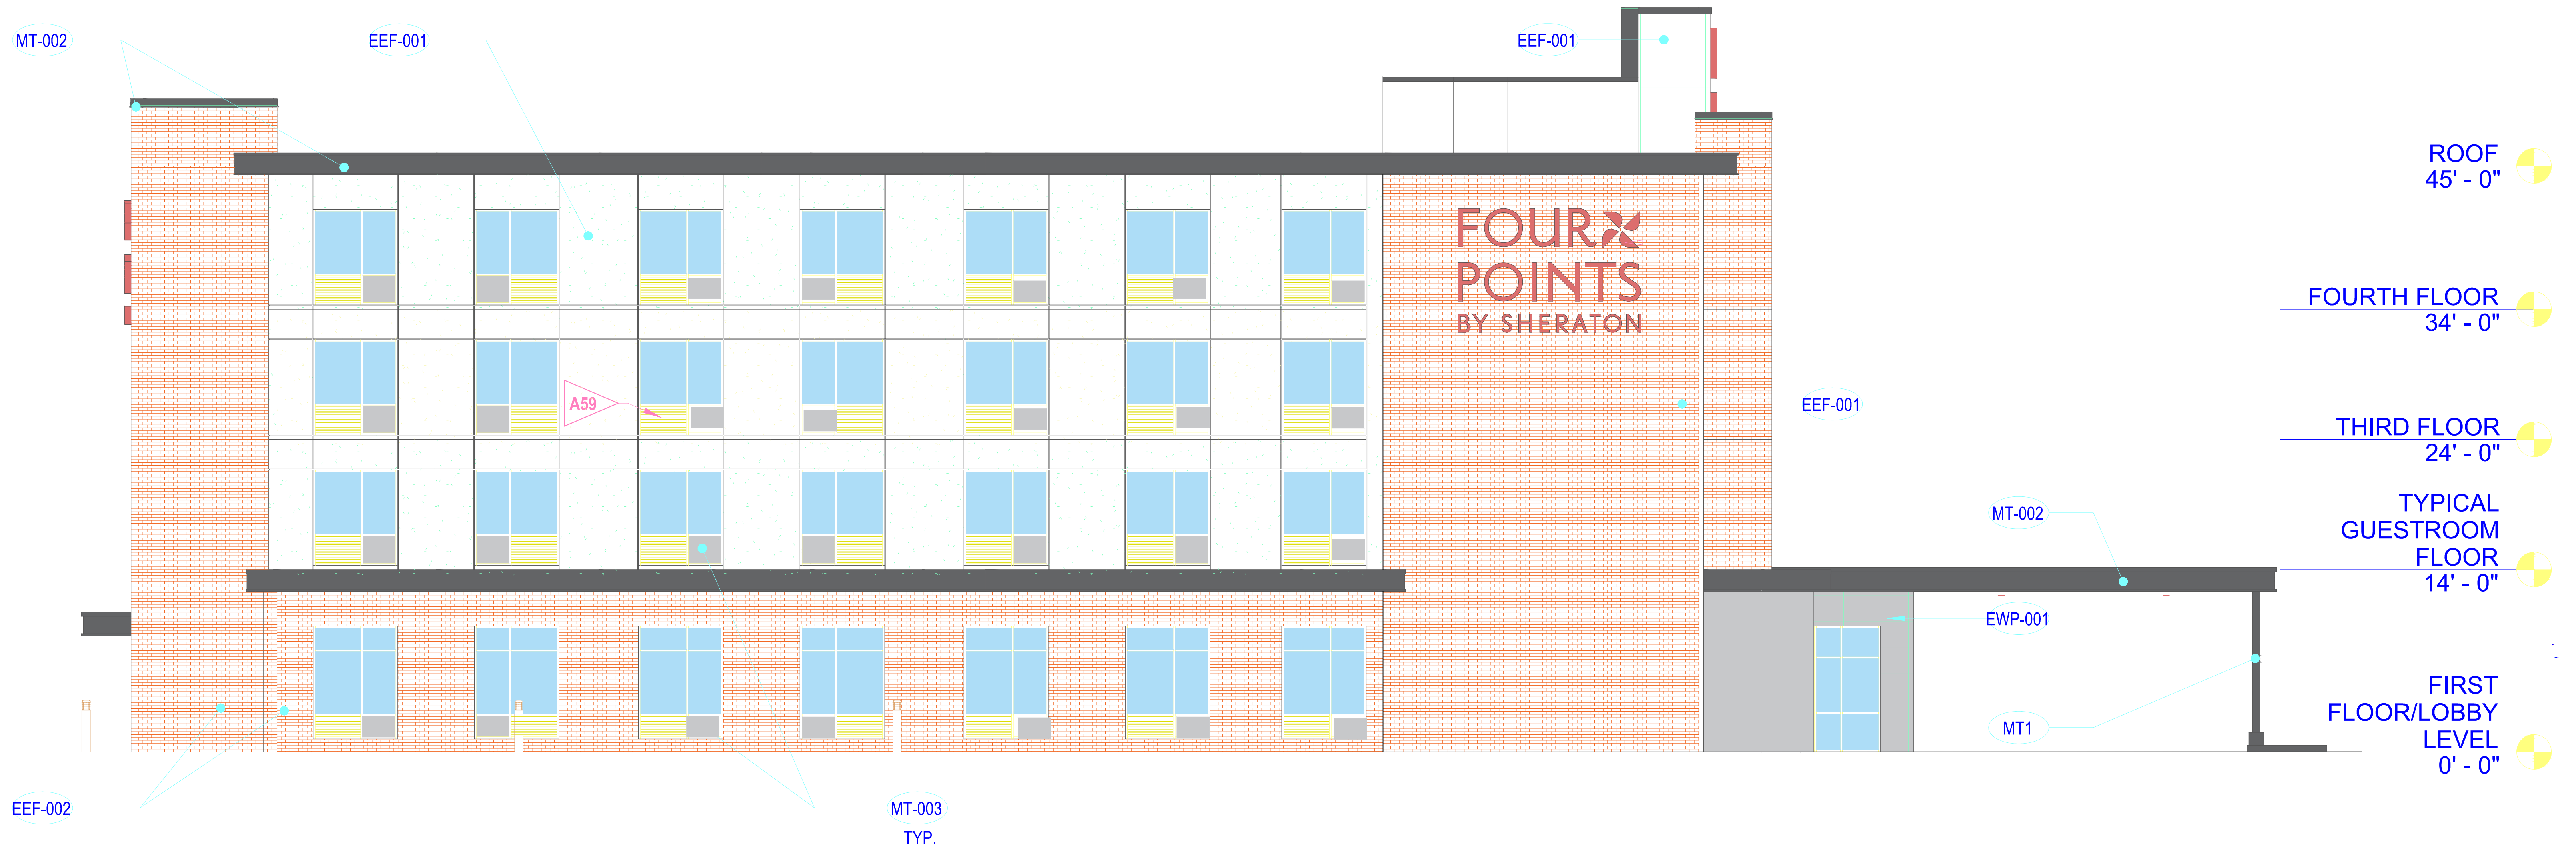
FRONT (NORTH-WEST) ELEVATION

% OF EXTERIOR MATERIALS (Approx)

EEF-001	15%	EWP-001	14.5%
EEF-002	62.5%	WF-001	0%
MT-001	1.5%		
MT-002	4.5%		
MT-003	2%		
100%			

EXTERIOR FINISH KEY

EEF-001	EIFS - FRENCH VANILLA/ FINE	EWP-001	ALUMINUM COMPOSITE CLADDING PANEL - REYNOBOND SILVER
EEF-002	OLD HAMPTON SERIES - PINE HALL BRICK - BRICK VENEER	WF-001	WOOD FENCE & STAIN
MT-001	METAL EXPOSED STEEL - GALVANIZED		
MT-002	METAL COPING - GREY		
MT-003	METAL SPANDREL PANEL - GREY		




LEFT(NORTH-EAST) ELEVATION


% OF EXTERIOR MATERIALS (Approx)

EEF-001	42.5%	Approx	EWP-001	5%	Approx
EEF-002	49%	Approx	WF-001	0%	Approx
MT-001	0.25%	Approx			
MT-002	2.5%	Approx			
MT-003	0.75%	Approx			

100%

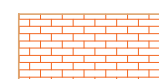EXTERIOR FINISH KEY

	EEF-001	EIFS - FRENCH VANILLA/ FINE		EWP-001	ALUMINUM COMPOSITE CLADDING PANEL - REYNOBOND SILVER
	EEF-002	OLD HAMPTON SERIES - PINE HALL BRICK - BRICK VENEER		WF-001	WOOD FENCE & STAIN
	MT-001	METAL EXPOSED STEEL - GALVANIZED			
	MT-002	METAL COPING - GREY			
	MT-003	METAL SPANDREL PANEL - GREY			



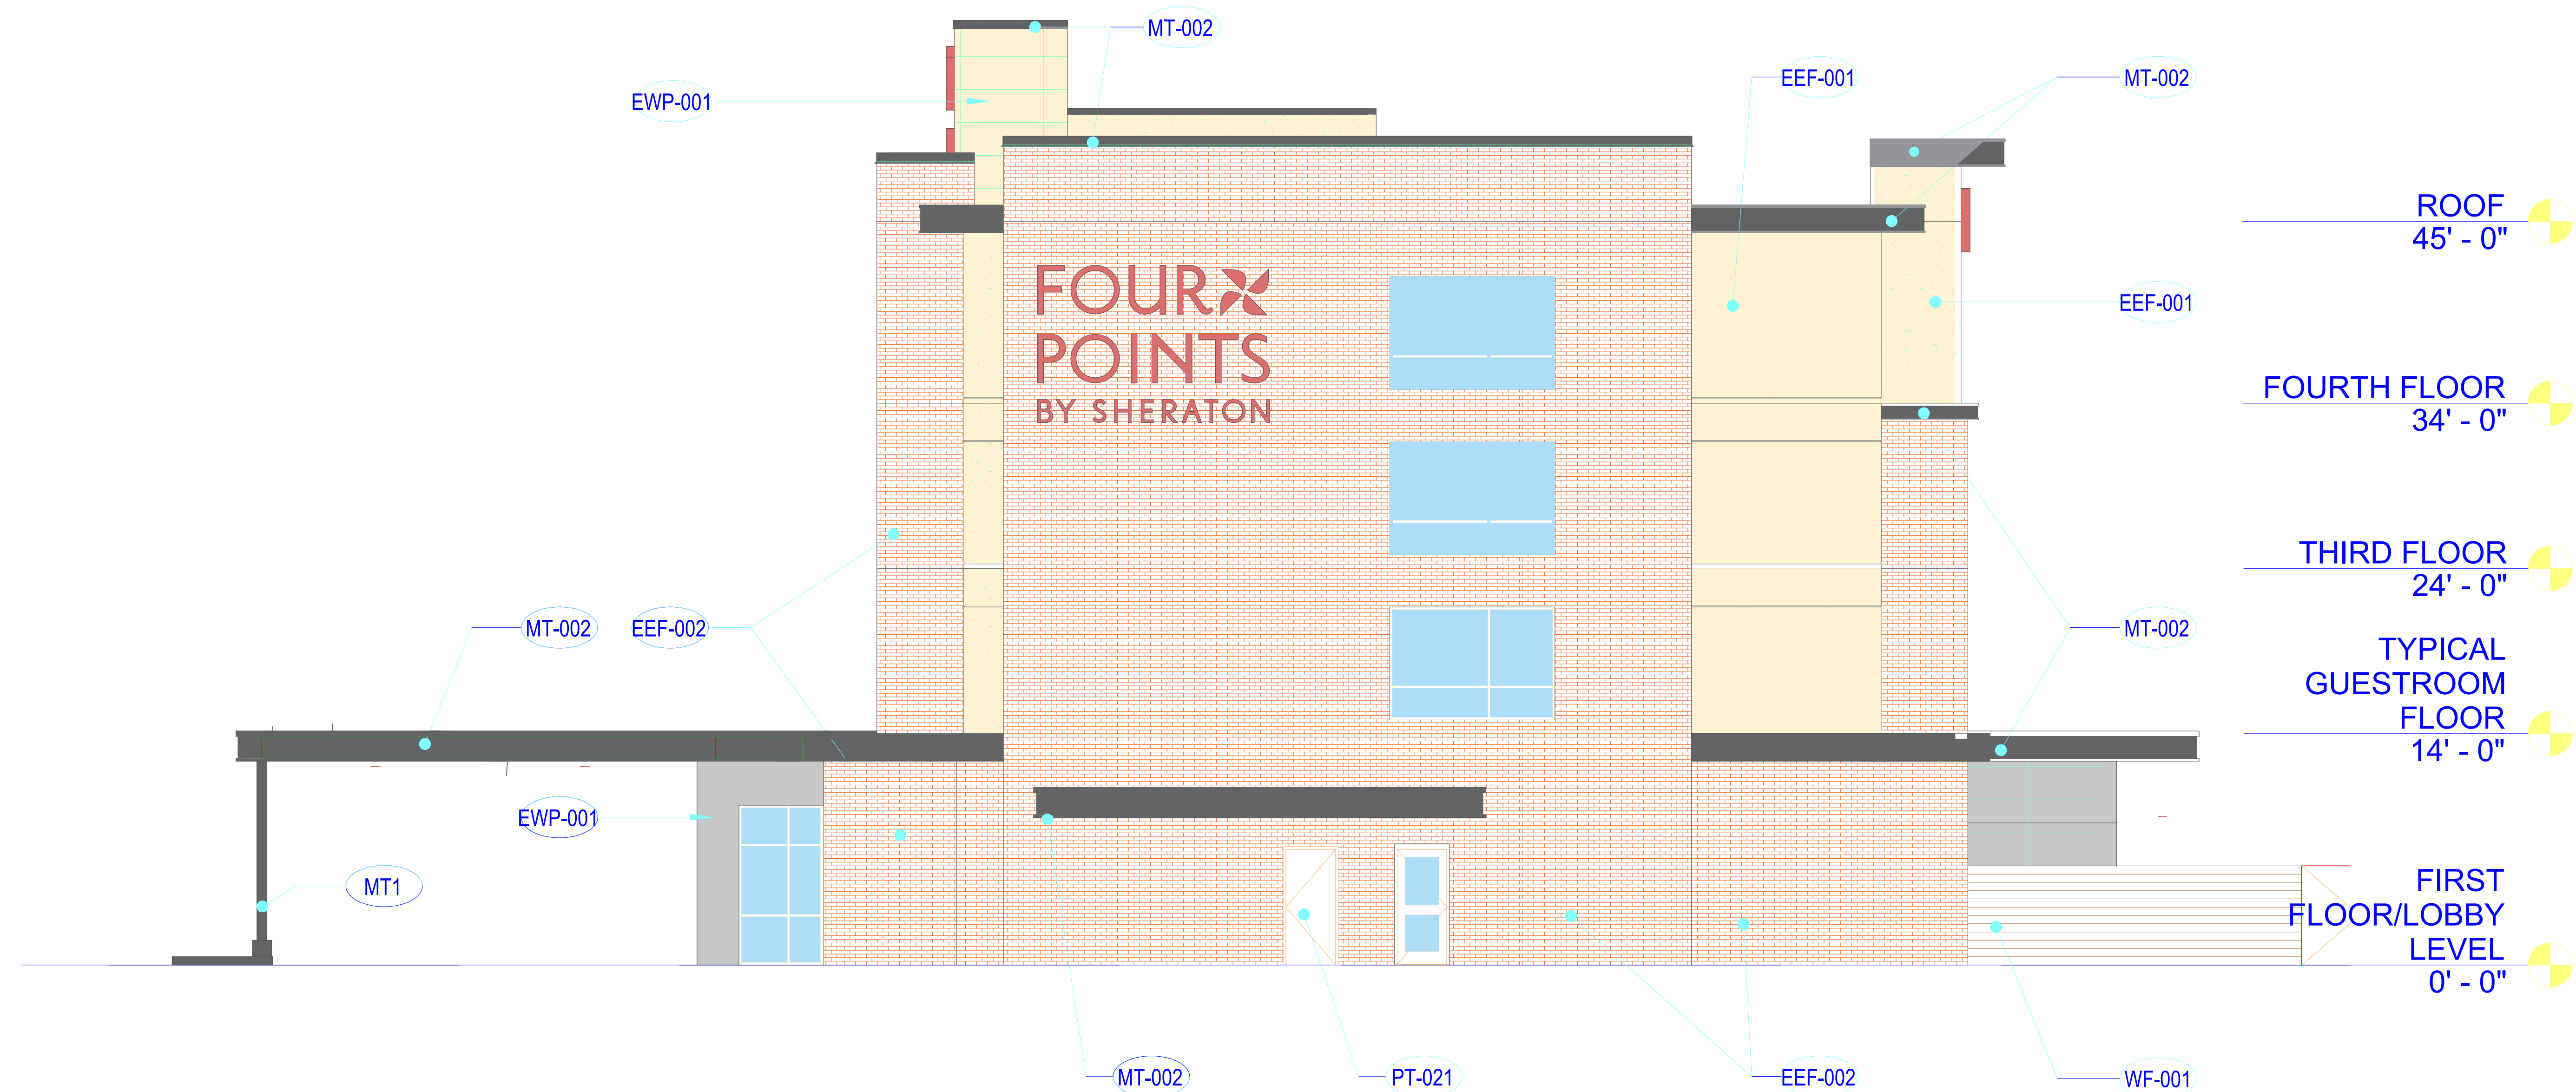



RIGHT (South-West) ELEVATION

% OF EXTERIOR MATERIALS (Approx)

EEF-001	15.5%
EEF-002	72%
MT-001	1.25%
MT-002	5.5%
EWP-001	2.25%
WF-001	3.5%
	100%

 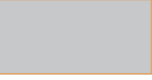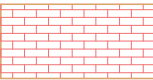EXTERIOR FINISH KEY

	EEF-001	EIFS - FRENCH VANILLA/ FINE		EWP-001	ALUMINUM COMPOSITE CLADDING PANEL - REYNOBOND SILVER
	EEF-002	OLD HAMPTON SERIES - PINE HALL BRICK - BRICK VENEER		WF-001	WOOD FENCE & STAIN
	MT-001	METAL EXPOSED STEEL - GALVANIZED			
	MT-002	METAL COPING - GREY			
	MT-003	METAL SPANDREL PANEL - GREY			

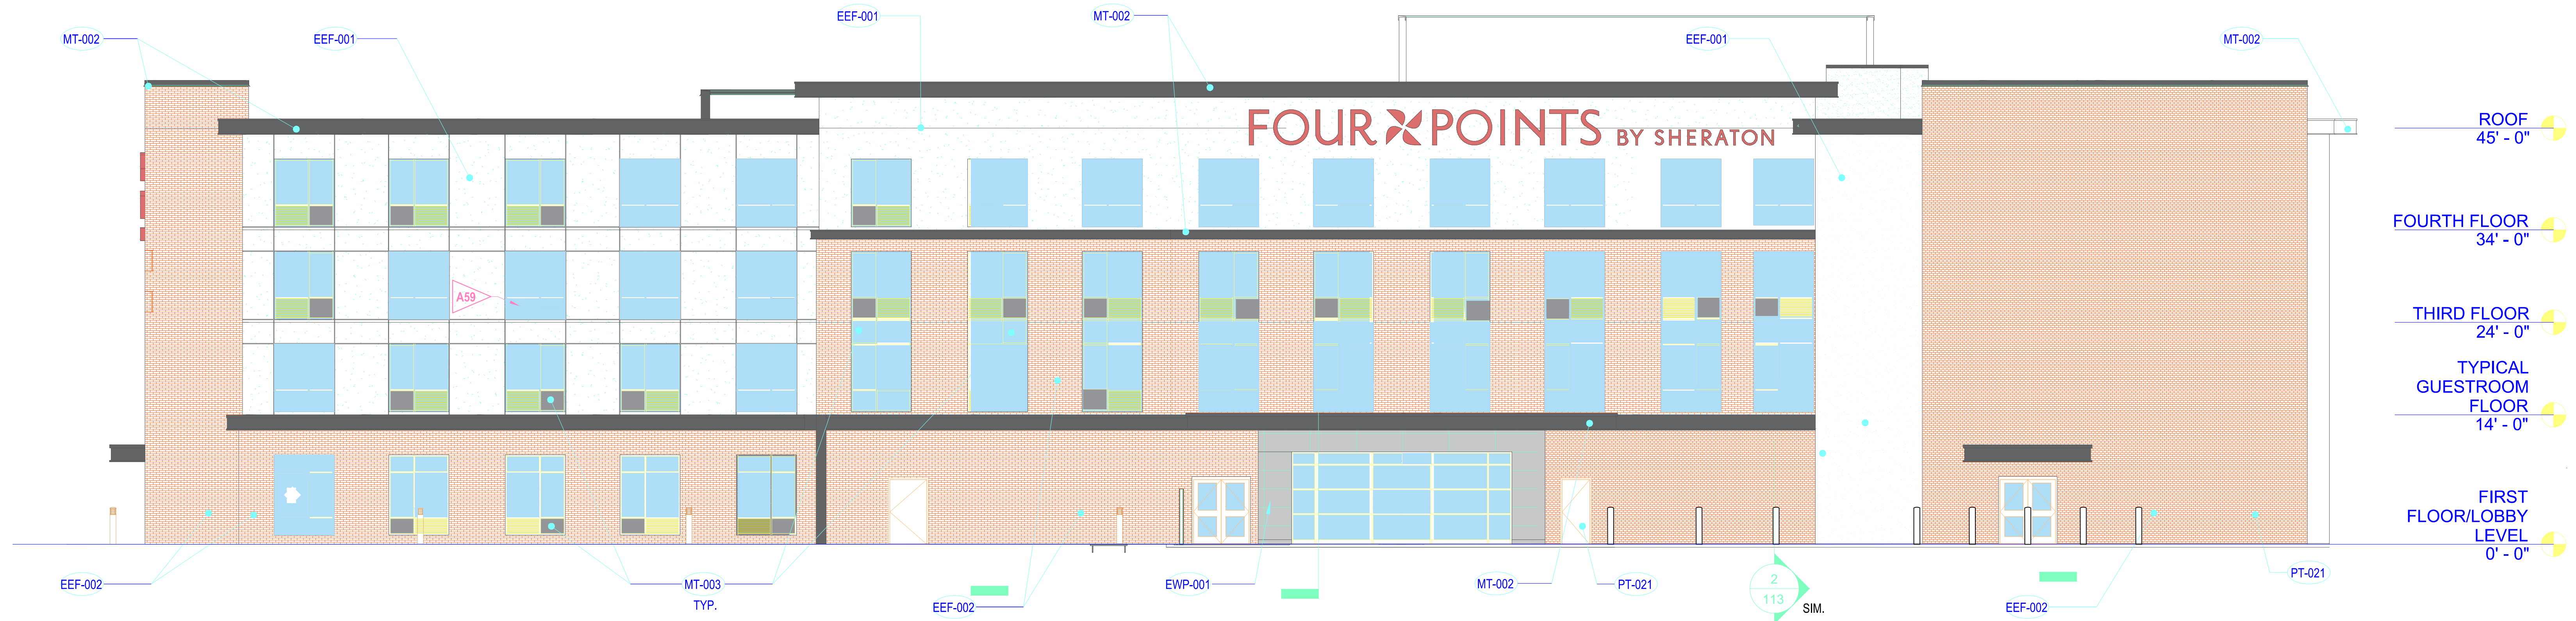

REAR (SOUTH-EAST) ELEVATION

% OF EXTERIOR MATERIALS (Approx)

EEF-001	23.5%	Approx	EWP-001	1%	Approx
EEF-002	67.5%	Approx	WF-001	0%	Approx
MT-001	1.5%	Approx			
MT-002	4%	Approx			
MT-003	2.5%	Approx			

100%

EXTERIOR FINISH KEY

	EEF-001	EIFS - FRENCH VANILLA/ FINE		EWP-001	ALUMINUM COMPOSITE CLADDING PANEL - REYNOBOND SILVER
	EEF-002	OLD HAMPTON SERIES - PINE HALL BRICK - BRICK VENEER		WF-001	WOOD FENCE & STAIN
	MT-001	METAL EXPOSED STEEL - GALVANIZED			
	MT-002	METAL COPING - GREY			
	MT-003	METAL SPANDREL PANEL - GREY			