


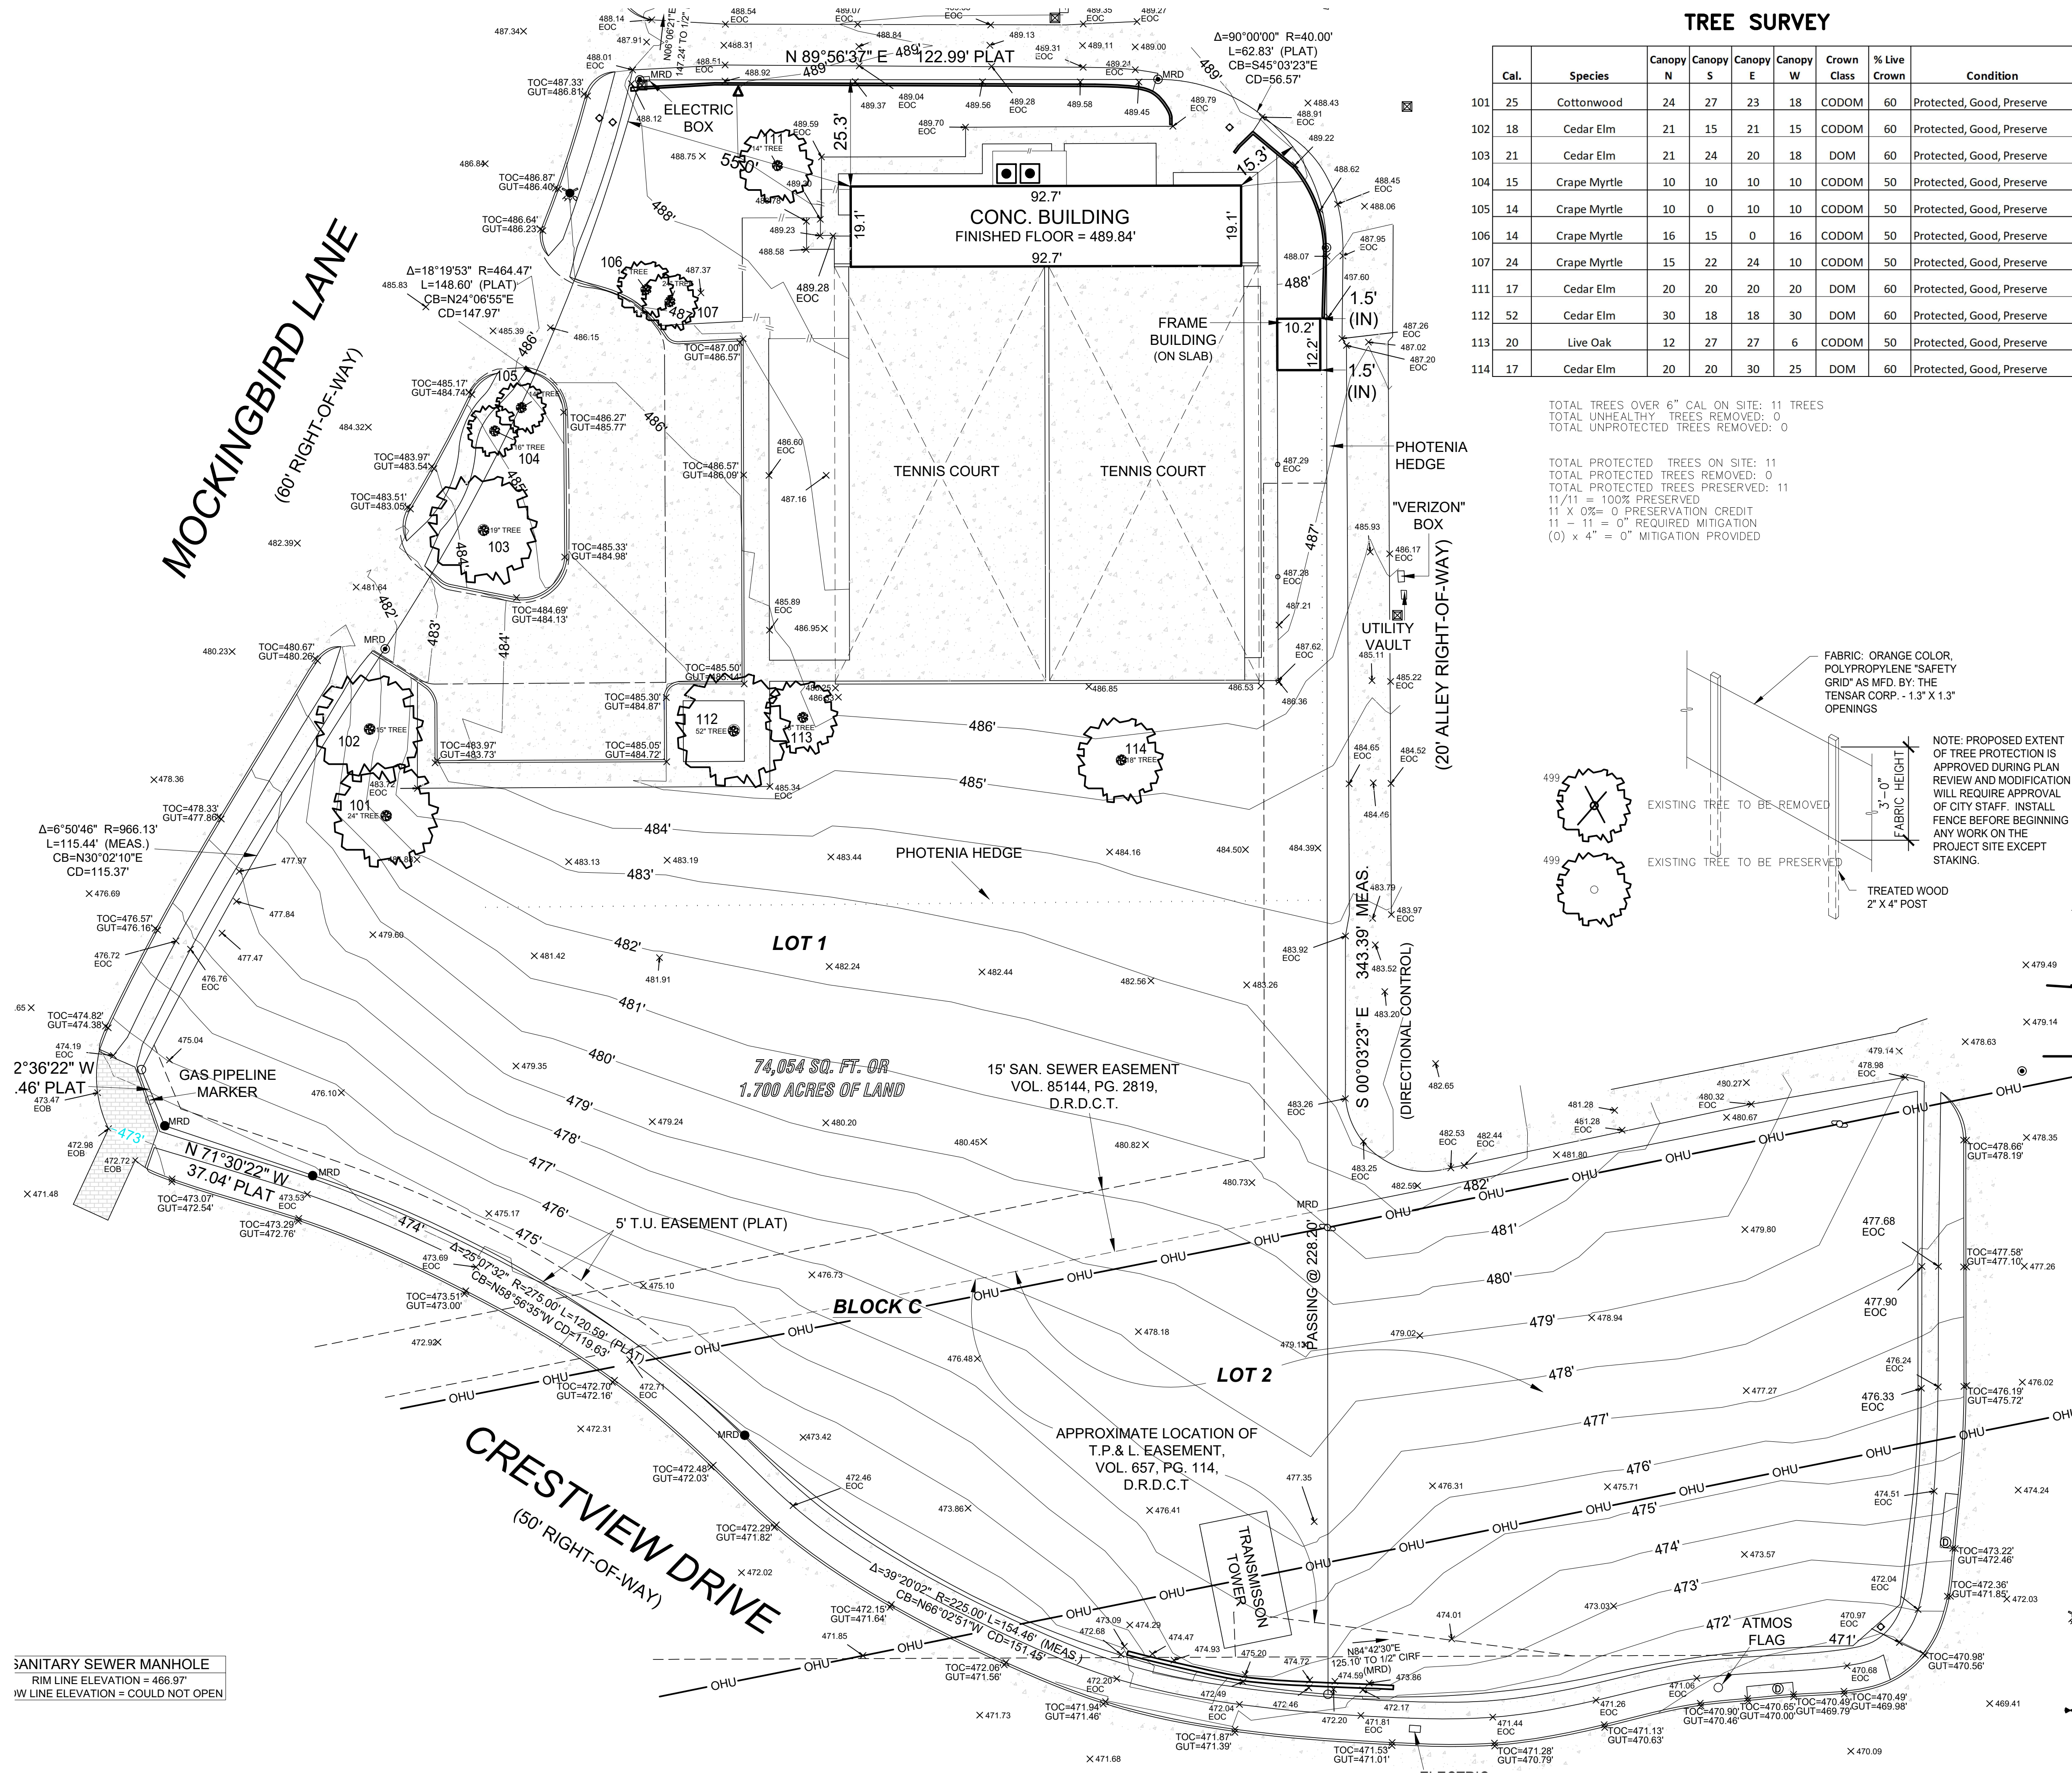




TREE SURVEY

Cal.	Species	Canopy N	Canopy S	Canopy E	Canopy W	Crown Class	% Live Crown	Condition
101	25 Cottonwood	24	27	23	18	CODOM	60	Protected, Good, Preserve
102	18 Cedar Elm	21	15	21	15	CODOM	60	Protected, Good, Preserve
103	21 Cedar Elm	21	24	20	18	DOM	60	Protected, Good, Preserve
104	15 Crape Myrtle	10	10	10	10	CODOM	50	Protected, Good, Preserve
105	14 Crape Myrtle	10	0	10	10	CODOM	50	Protected, Good, Preserve
106	14 Crape Myrtle	16	15	0	16	CODOM	50	Protected, Good, Preserve
107	24 Crape Myrtle	15	22	24	10	CODOM	50	Protected, Good, Preserve
111	17 Cedar Elm	20	20	20	20	DOM	60	Protected, Good, Preserve
112	52 Cedar Elm	30	18	18	30	DOM	60	Protected, Good, Preserve
113	20 Live Oak	12	27	27	6	CODOM	50	Protected, Good, Preserve
114	17 Cedar Elm	20	20	30	25	DOM	60	Protected, Good, Preserve

TOTAL TREES OVER 6" CAL ON SITE: 11 TREES
TOTAL UNHEALTHY TREES REMOVED: 0
TOTAL UNPROTECTED TREES REMOVED: 0


TOTAL PROTECTED TREES ON SITE: 11
TOTAL PROTECTED TREES REMOVED: 0
TOTAL PROTECTED TREES PRESERVED: 11
11/11 = 100% PRESERVED
11 X 0% = 0 PRESERVATION CREDIT
11 - 11 = 0" REQUIRED MITIGATION
(0) X 4" = 0" MITIGATION PROVIDED

INSTALL 2X4'S @ 5" OC TO MINIMUM HEIGHT OF 10' OR TO HEIGHT OF BRANCHING. STAPLE WIRE CONNECTORS TO 2X4'S AT 3' OC. DO NOT ATTACH TO TREE COMPLETELY ENCIRCLE TRUNK.

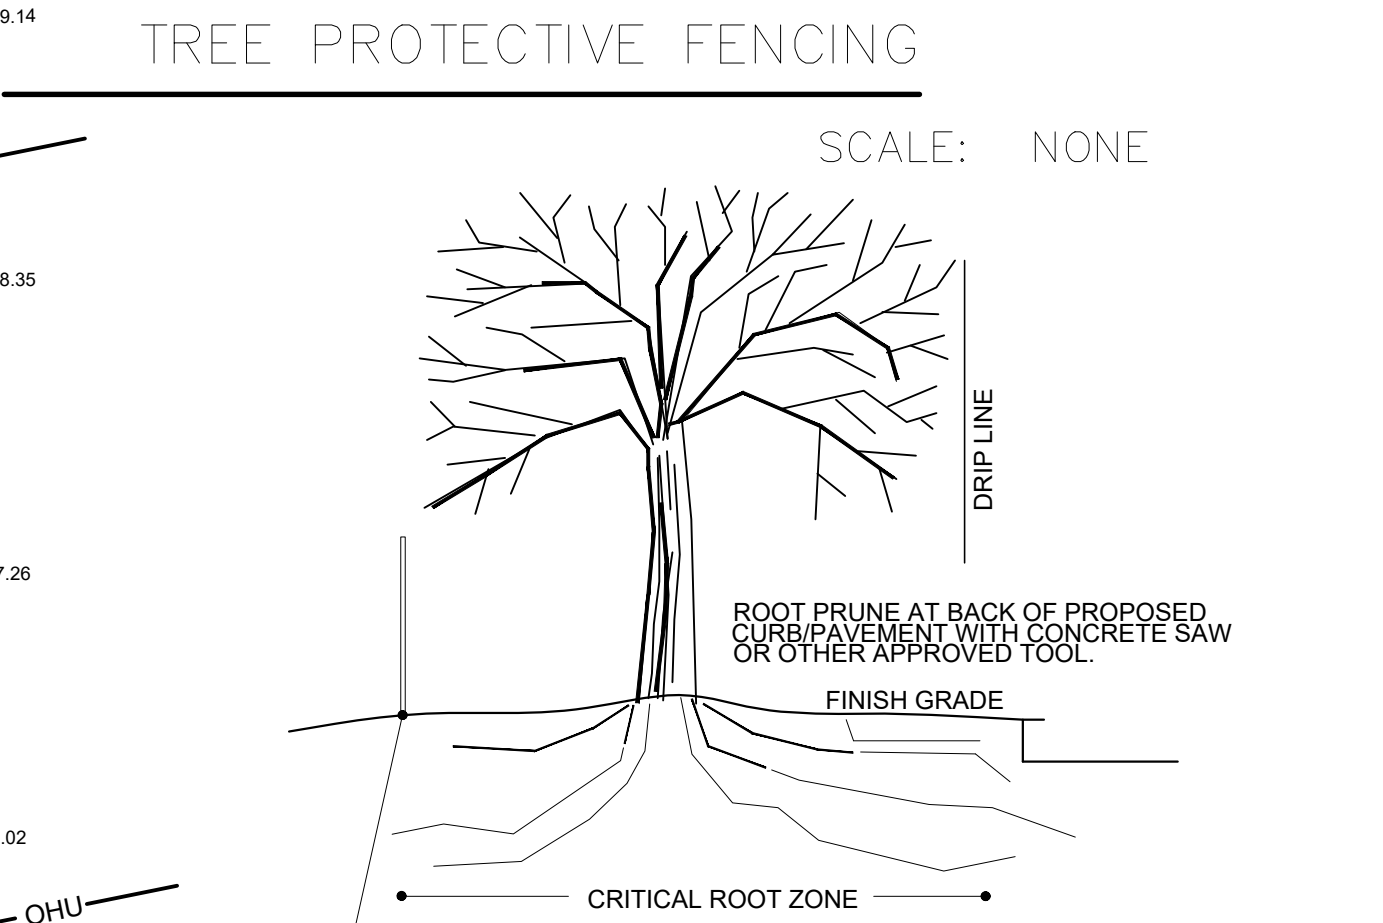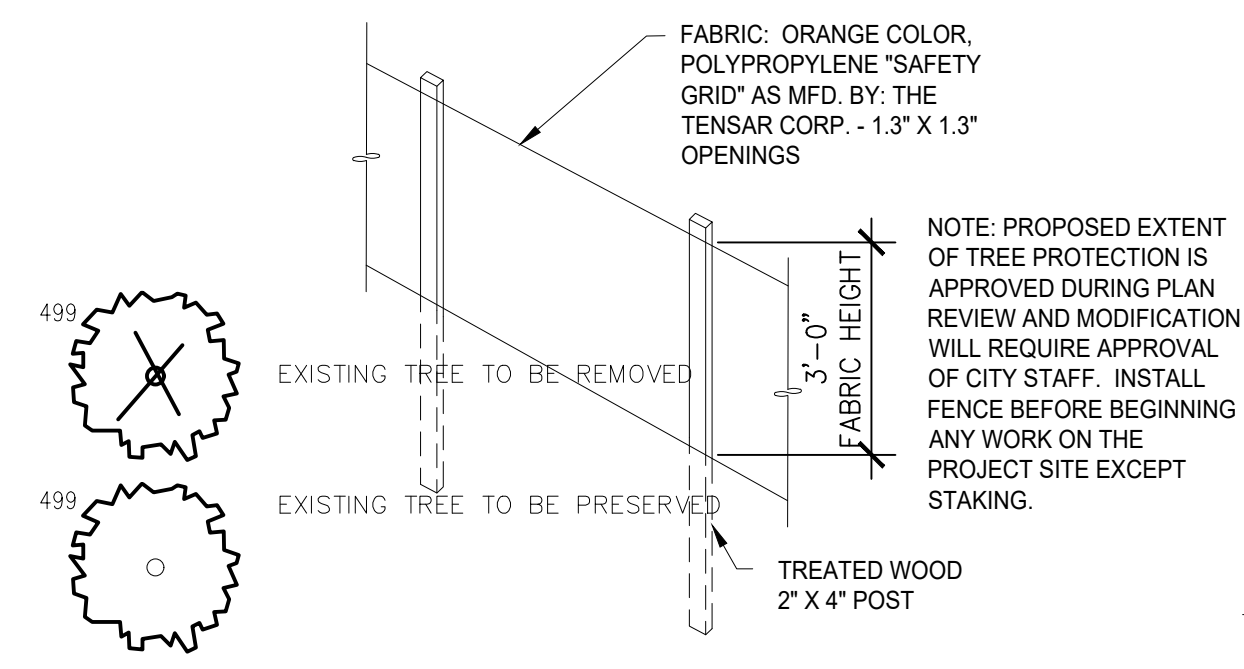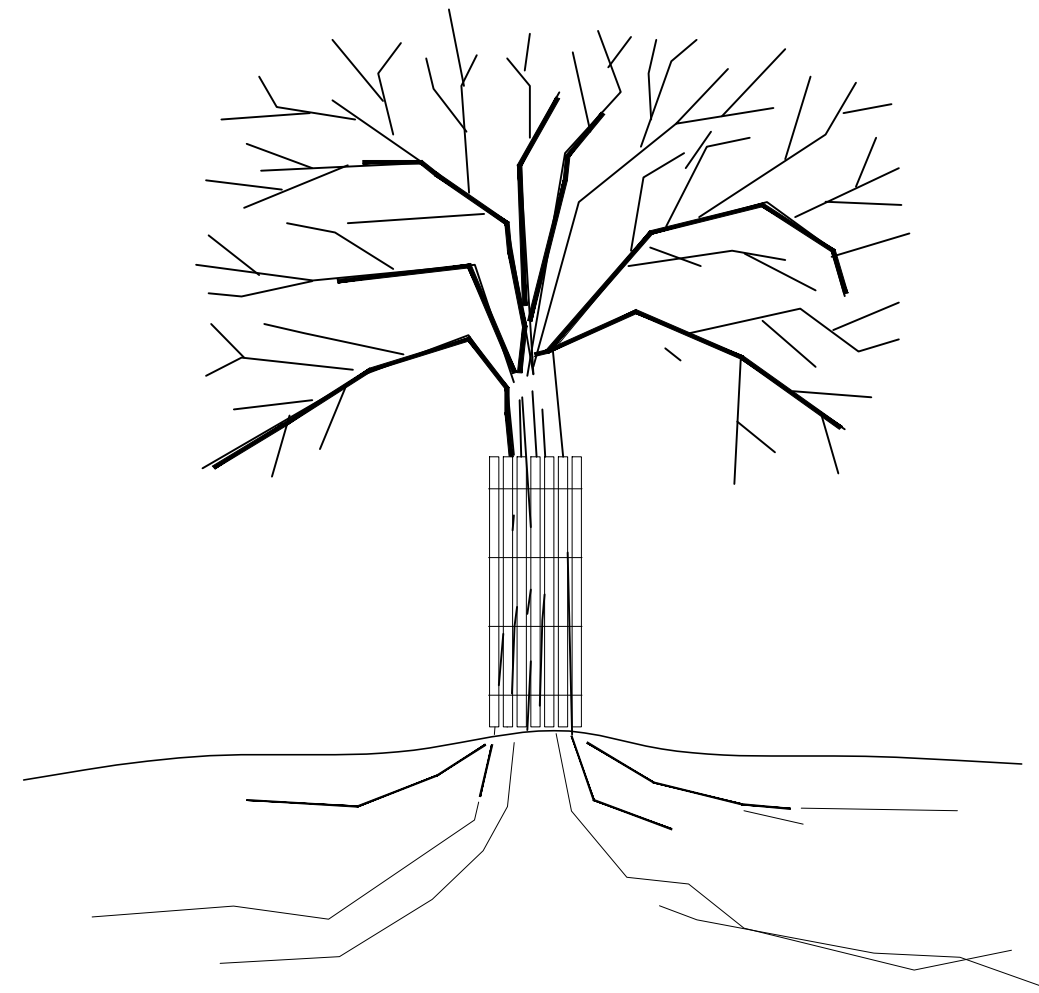

Date JAN 26, 2021
Drawn By RKR
Checked By GAC
Revisions

FAIN - CUPPETT
LANDSCAPE ARCHITECTS, LLC
8223 Mid Cities Blvd, Suite B
North Richland Hills, TX 76182-4761
817-779-1720
FIRM AND OFFICE SPACE PLANNING - LANDSCAPE ARCHITECTURE - IRRIGATION DESIGN

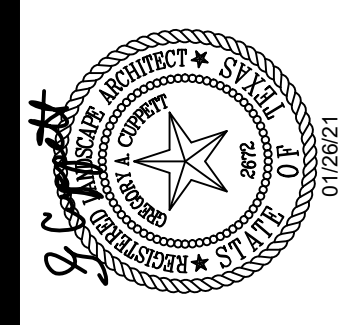

THIS ELECTRONIC DRAWING FILE IS RELEASED UNDER THE AUTHORITY OF FAIN - CUPPETT LANDSCAPE ARCHITECTS, LLC. THE USER OF THIS ELECTRONIC DRAWING FILE AGREES TO THE TERMS AND CONDITIONS OF THE LICENSE AGREEMENT. 

AAA BUILDERS
600 MOCKINGBIRD LANE
COPELL, TEXAS

Sheet No.

L-1

OF 1

TREE PRESERVATION PLAN