



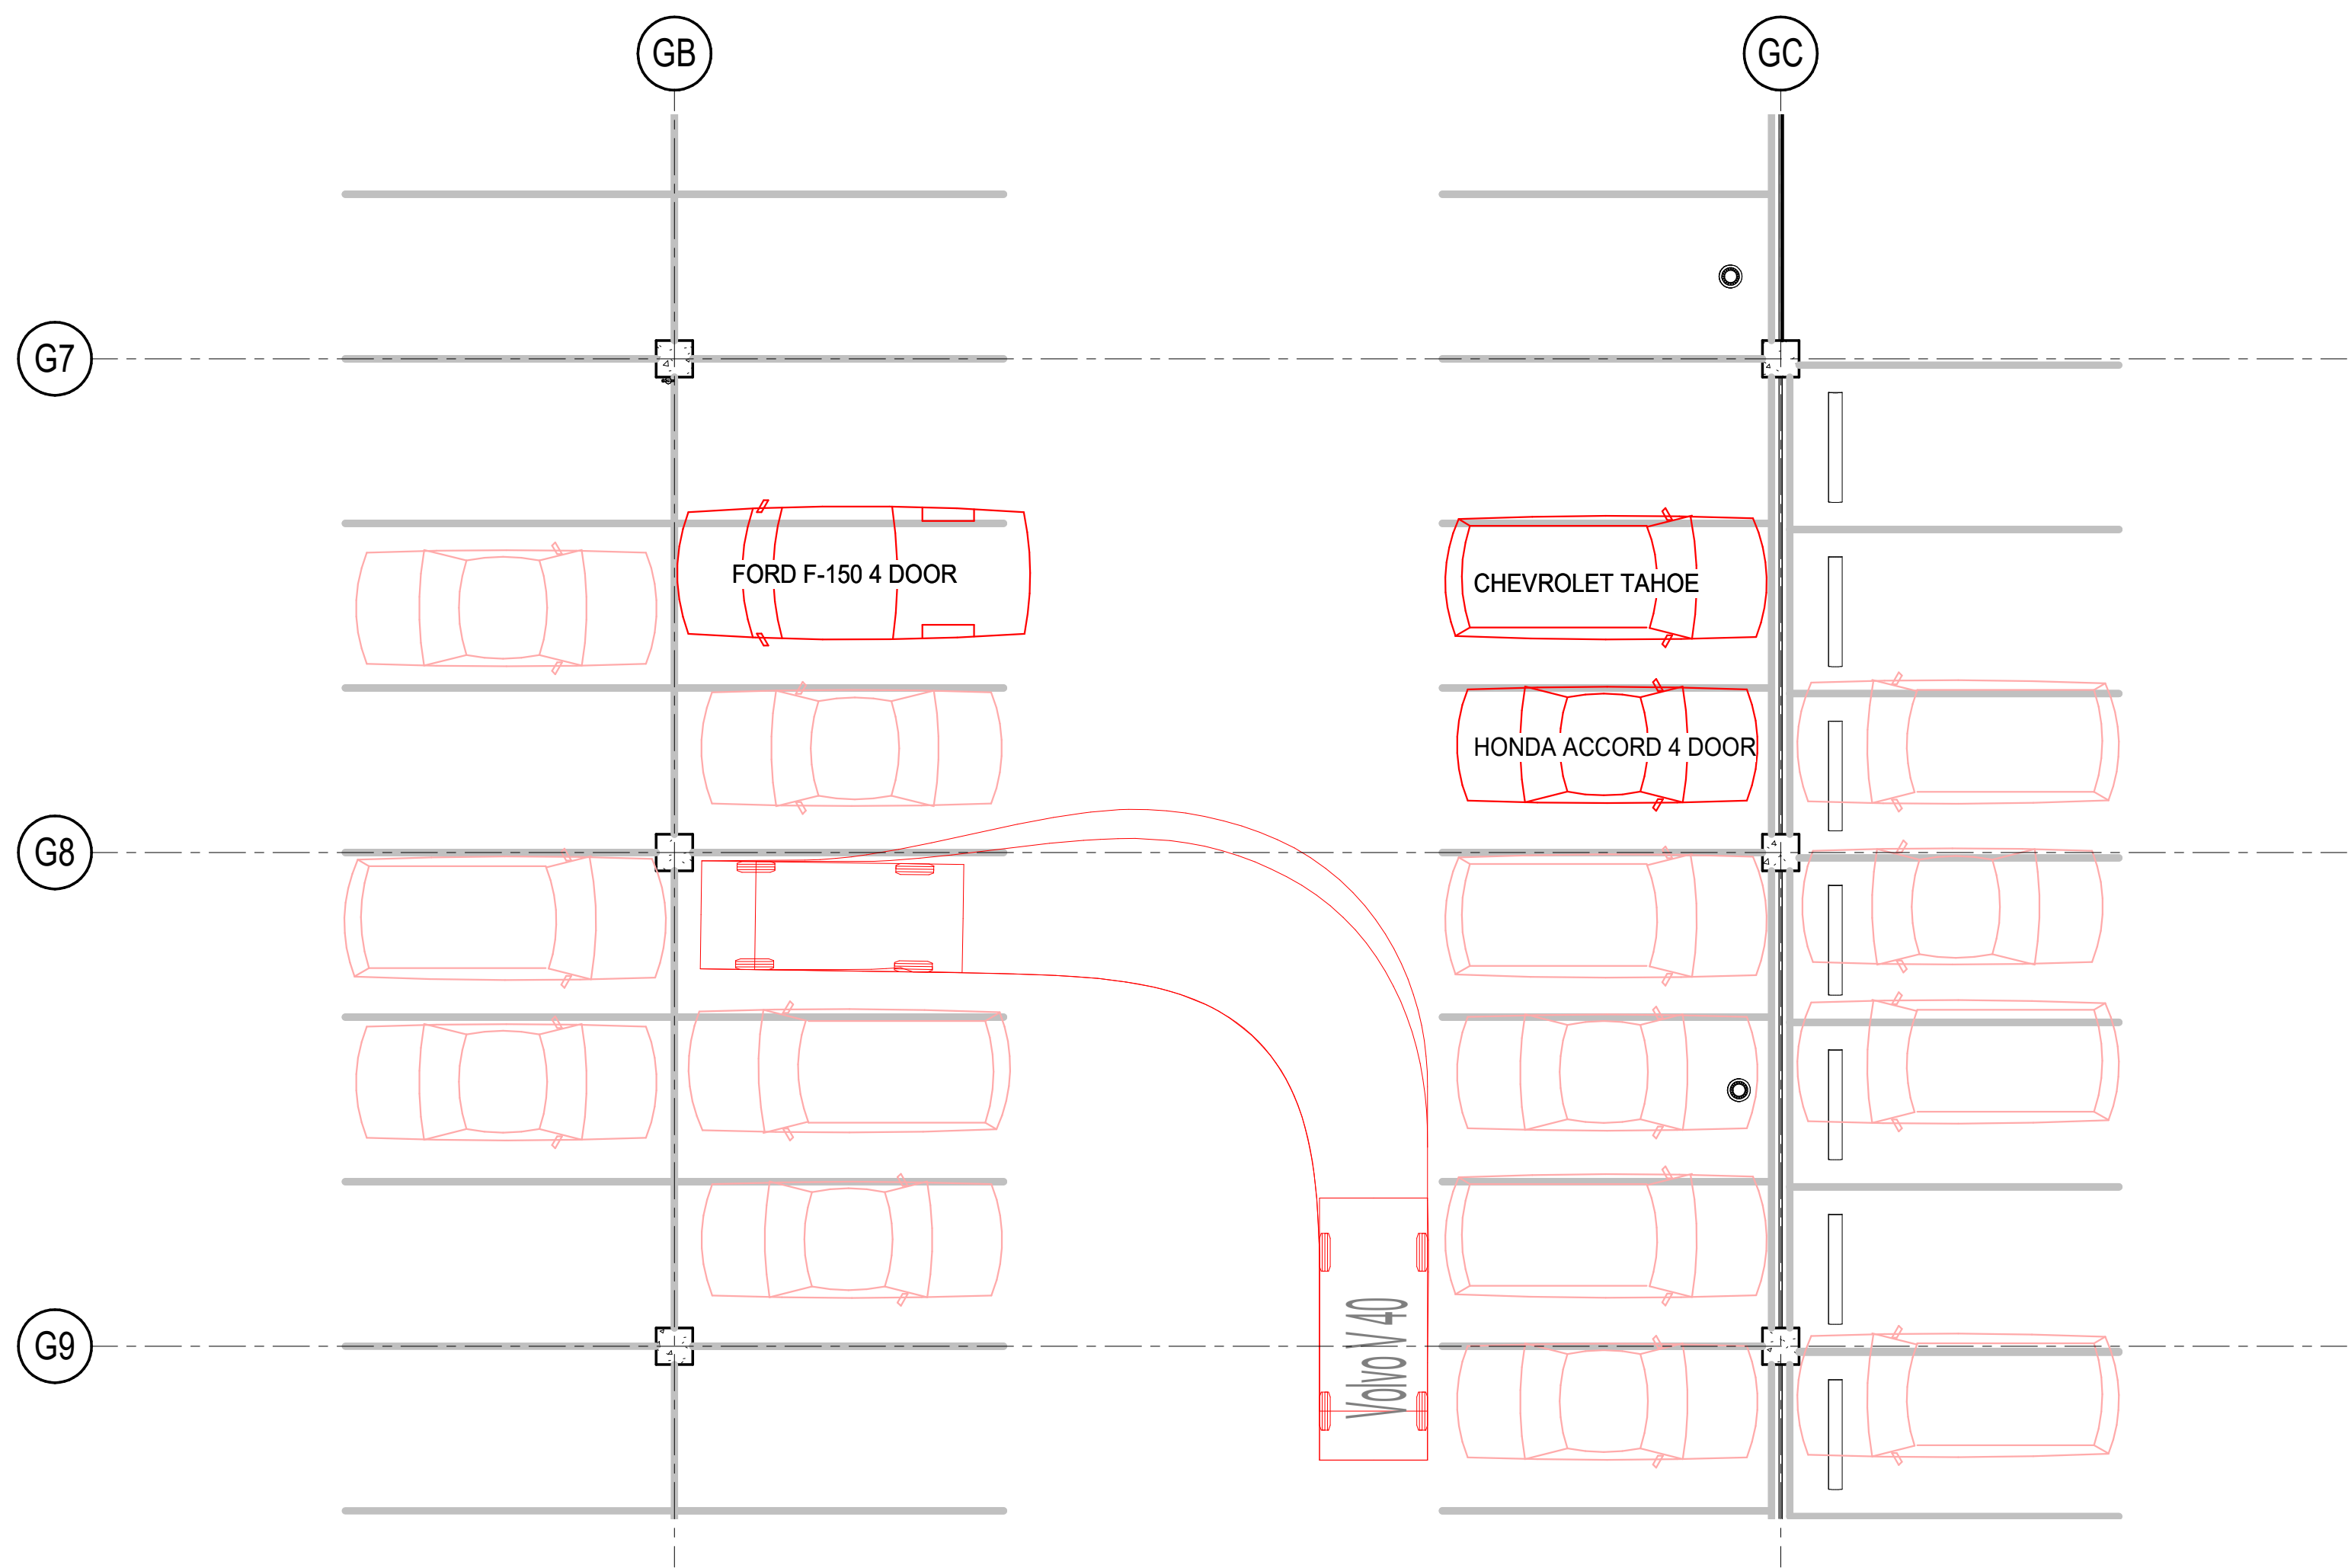

02 GARAGE PARKING BAY
DIAGRAM
SCALE: 1/8" = 1'-0"

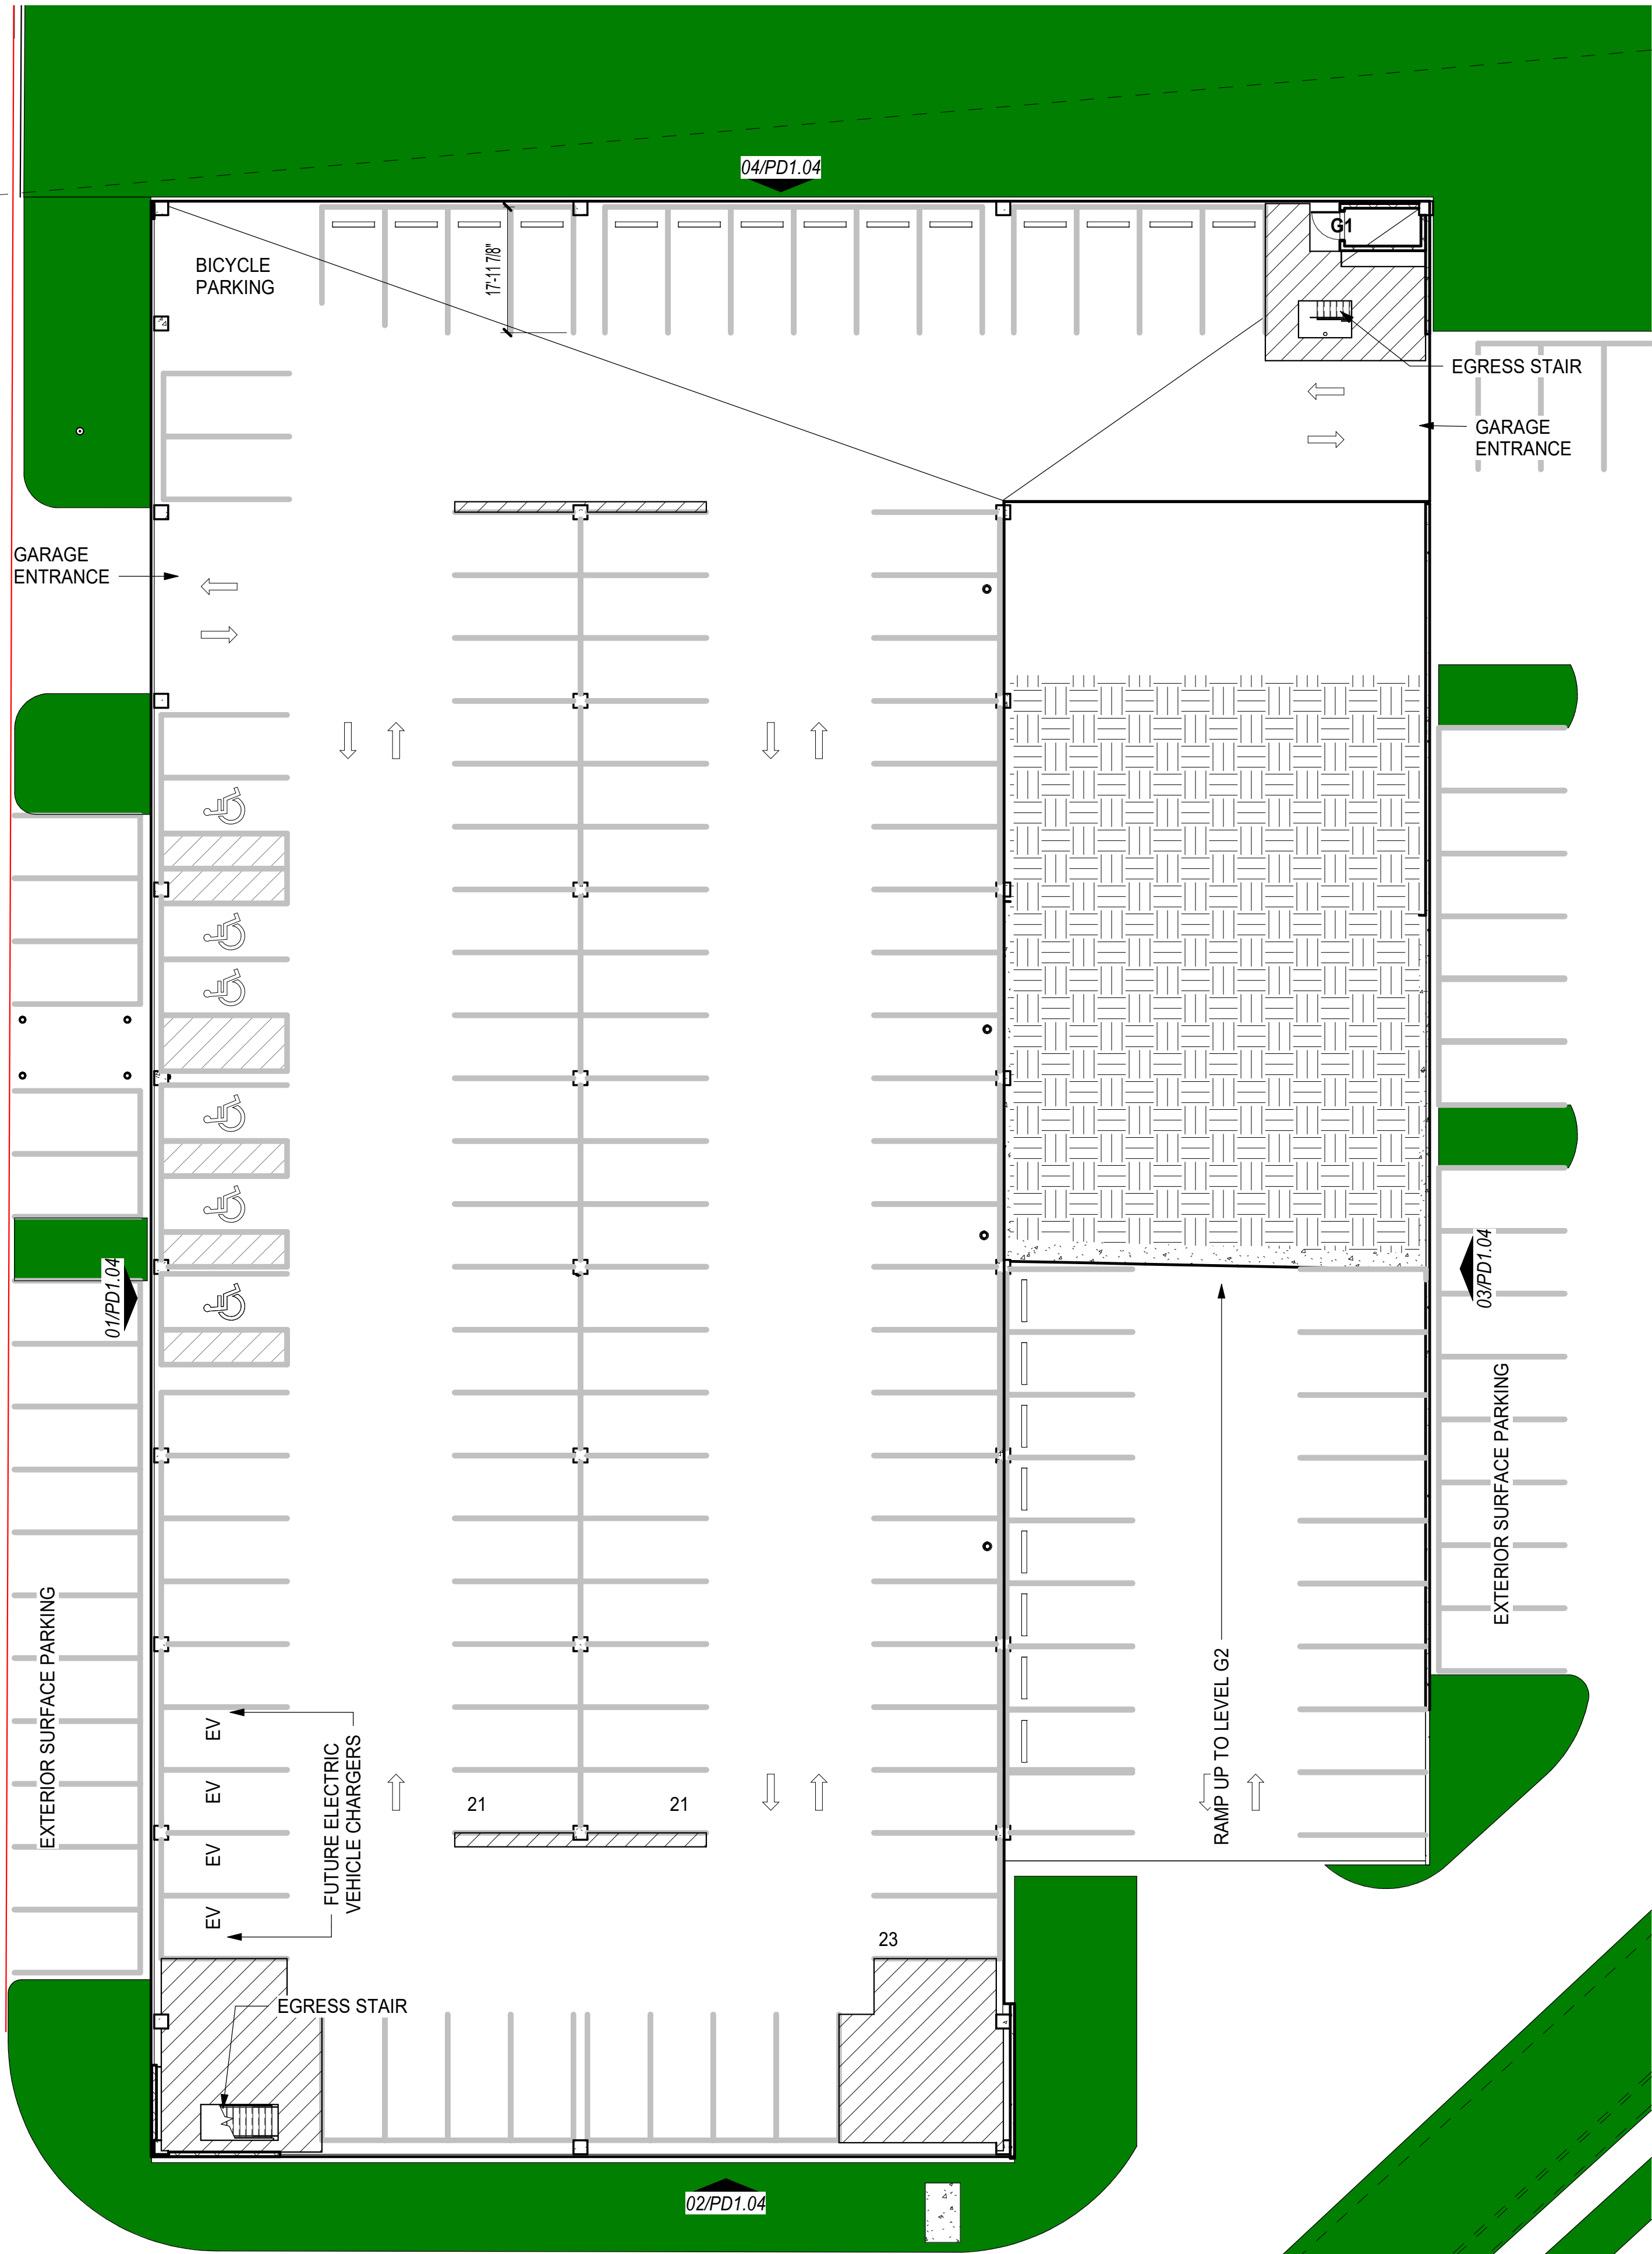

01 GARAGE LEVEL 1 PLAN
SCALE: 1/16" = 1'-0"