


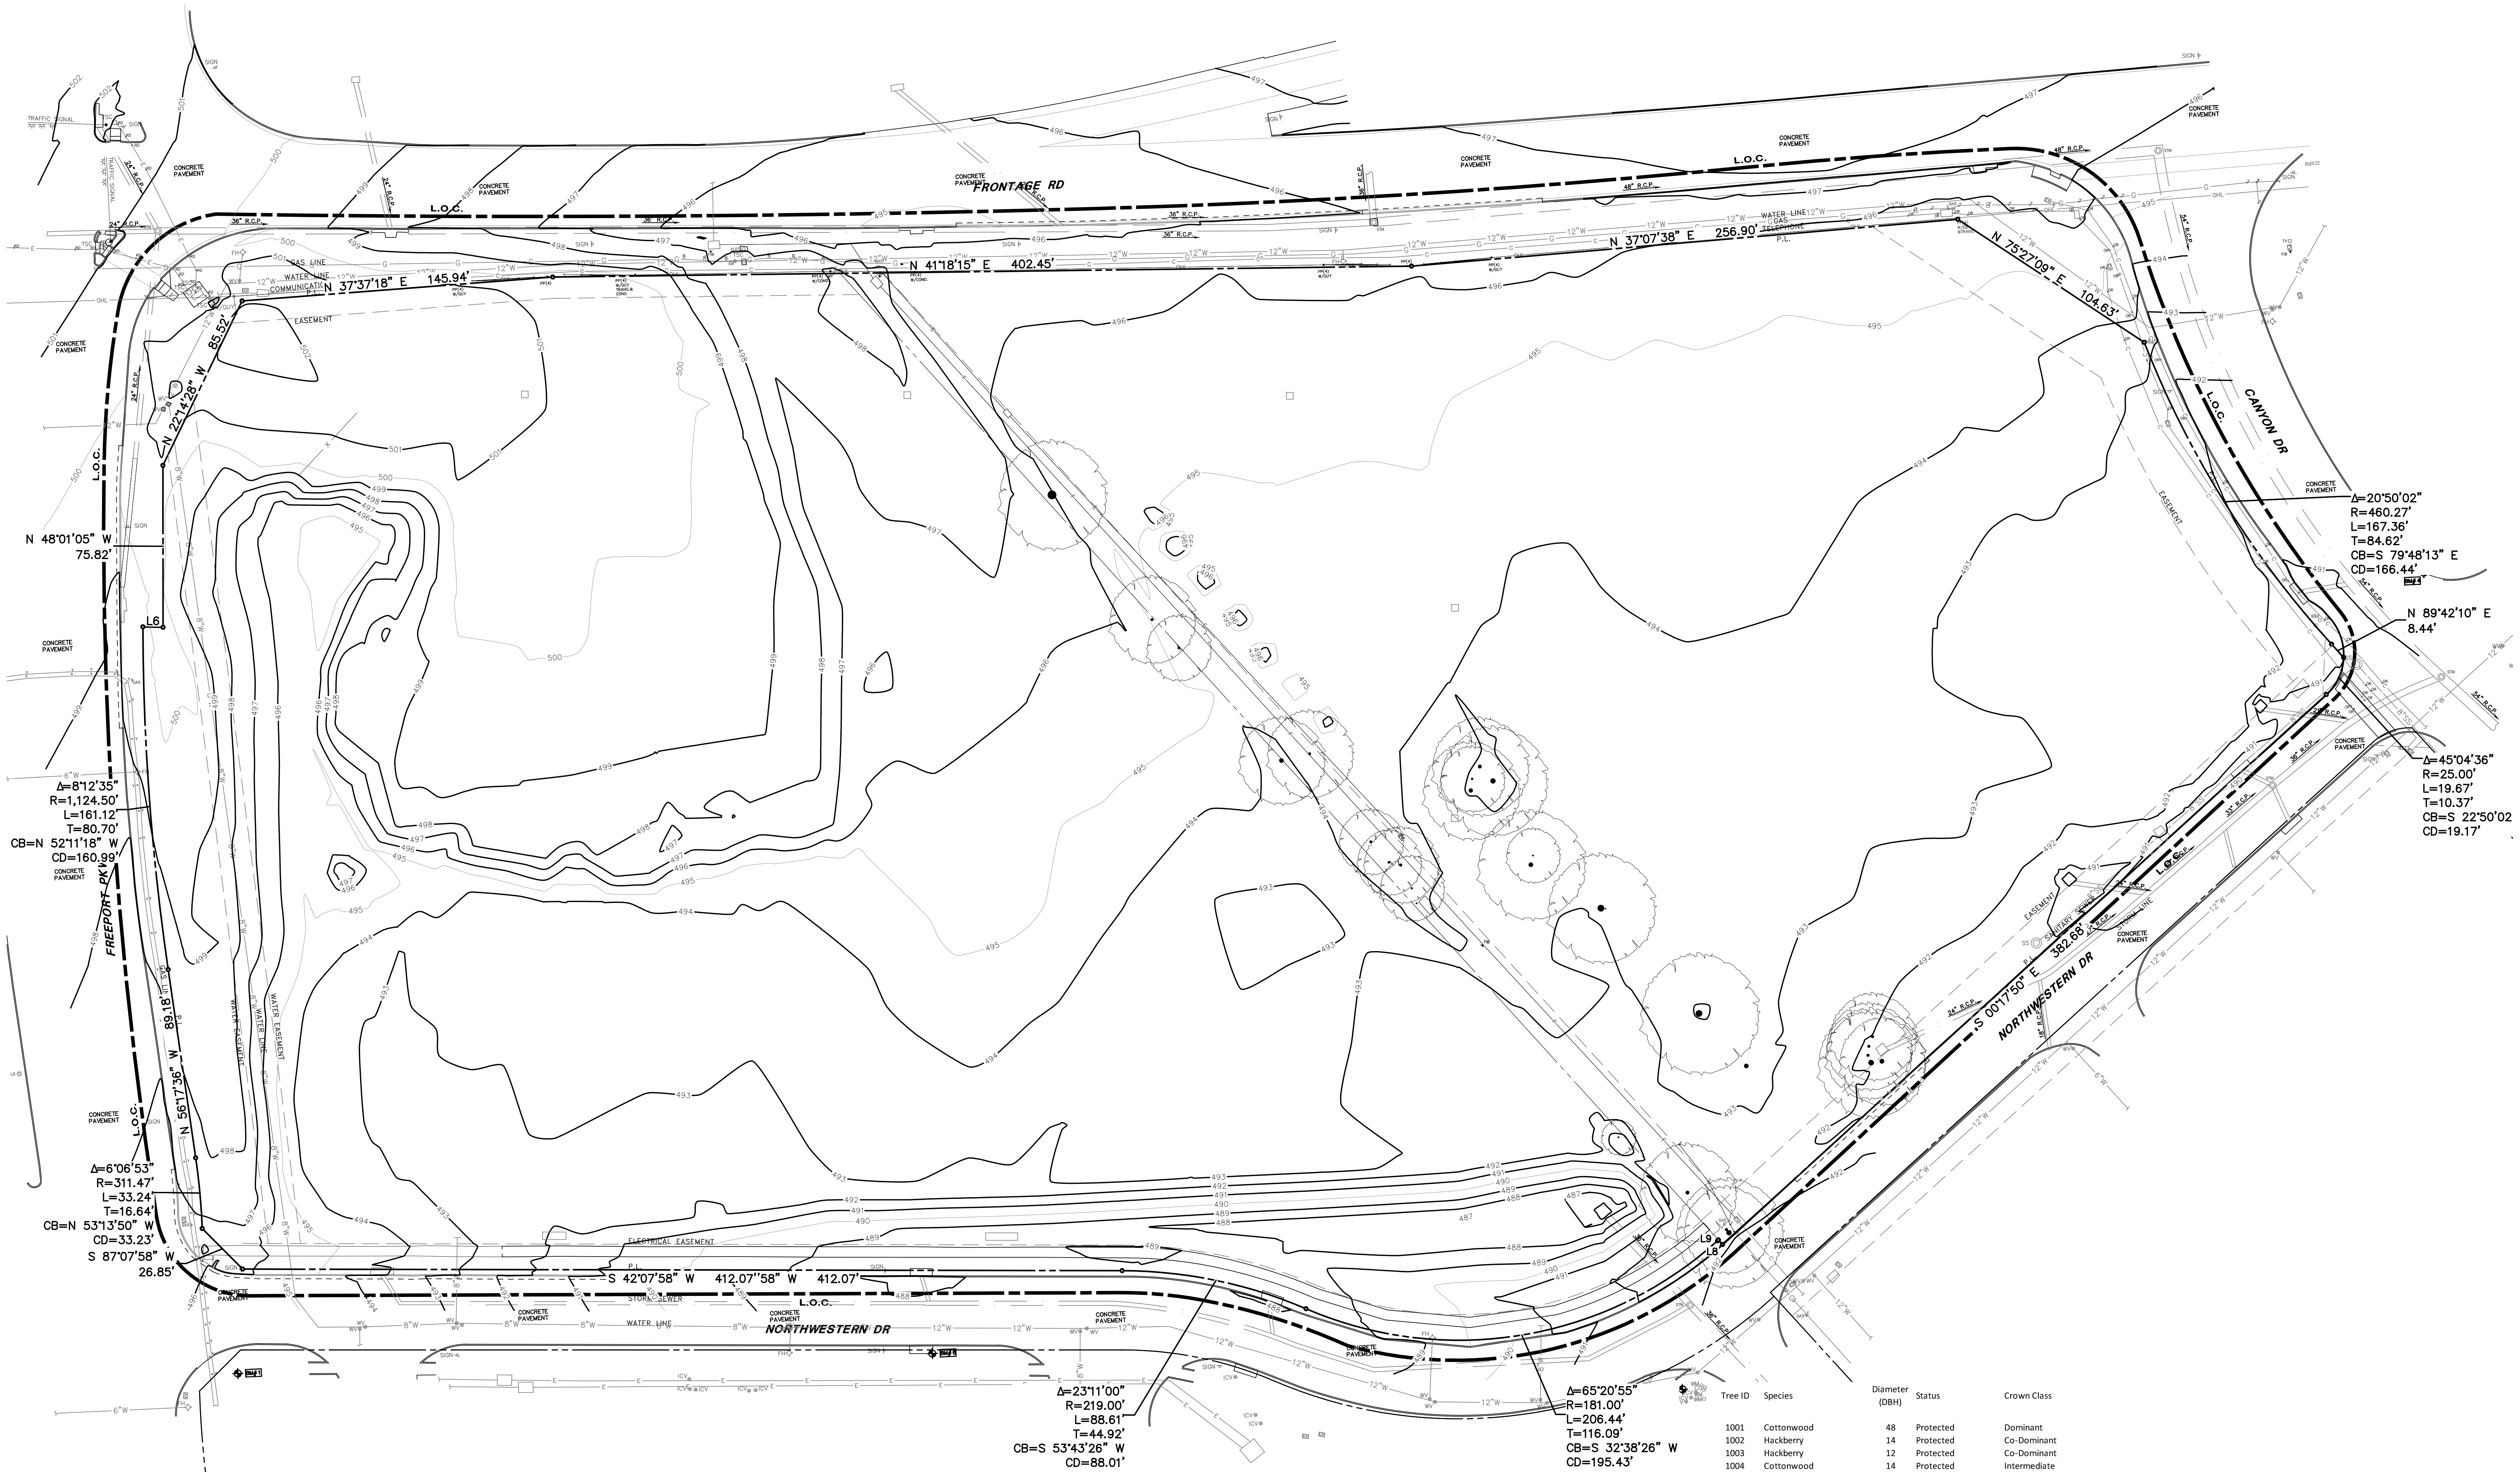

01 TREE SURVEY
SCALE: 1" = 30'-0"
0 5 15 30 60
SCALE: 1" = 30'

VARISPACE COPPELL
450 N. FREEPORT PARKWAY

TBG
2001 Bryan Street
Suite 1450
Dallas, TX 75201

(214) 744- 0757
jodi.house@tbgpartners.com

